



FASADE VEST

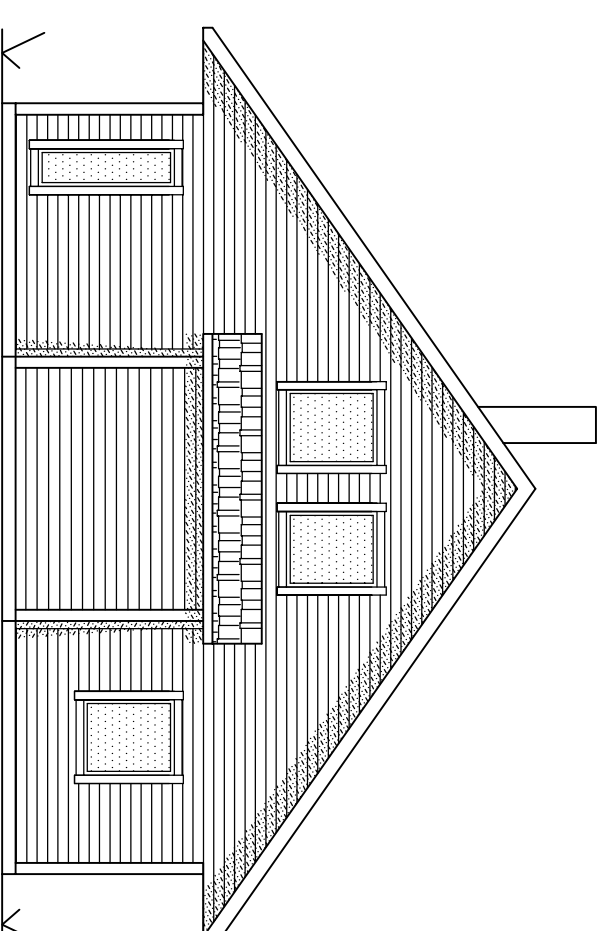

FASADE SØR

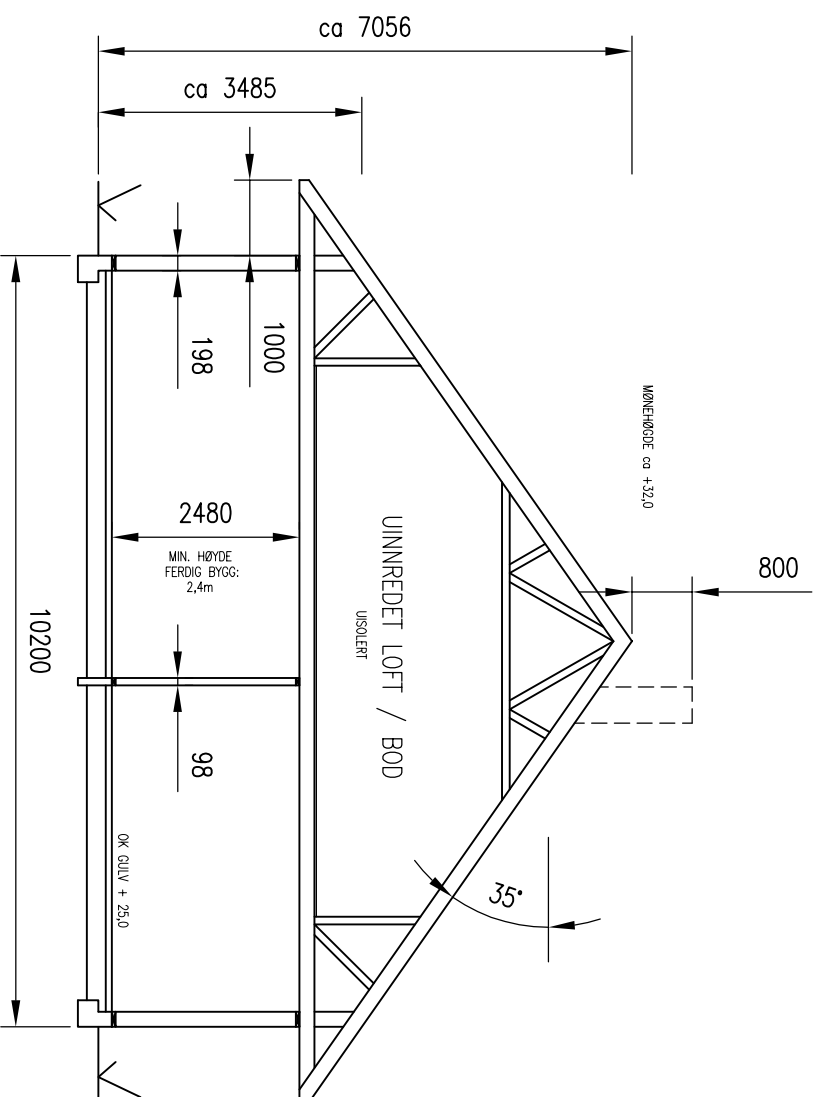


TYPISK SNITT


REV.	DESCRIPTION	DATE/SIGN
	<p><b>NOTE!</b></p> <ul style="list-style-type: none"> <li>* PART OF DRAWING MAY NOT BE SHOWN IN SCALE</li> <li>* DO NOT TAKE MEASURES ON DRAWING</li> <li>* ONLY RELAY ON GIVE DIMENSIONS</li> </ul>	<p>ACCORDING TO INTERNATIONAL LAWS, THIS DRAWING IS THE PROPERTY OF ARKOCONSULT AS. THE DRAWING CAN NOT BE USED, MADE PUBLIC OR HANDED OVER TO A THIRD PART WITHOUT OUR WRITTEN CONSENT. ANY INFRINGEMENT WILL LEAD TO LEGAL PROCEEDINGS.</p>
	<p>BOLIG &amp; EIENDOM AS RISASJØEN, 123/145</p>	<p>REVISION/DATE: PROJECT NO.: 2014104</p>
	<p>2 MANNNS BOLIG FASADER OG SNITT</p>	<p>DRAWING NO.: 20714104A03</p>
	<p>SCALE: 1:100 DRAWN: LAH CHECKED: PKT</p>	<p>FORMAT: A3 DATE: 15.04.2014 DATE: 12.02.16</p>

**arkoconsult**

ARKOCONSULT AS, Postboks 103, 5291 Valesst.f.  
Tel.: 56390003 – Fax.: 56191130 – Mob.: 93241511  
Mail: post@arkoconsult.no – Org.nr.: 997089782 MVA

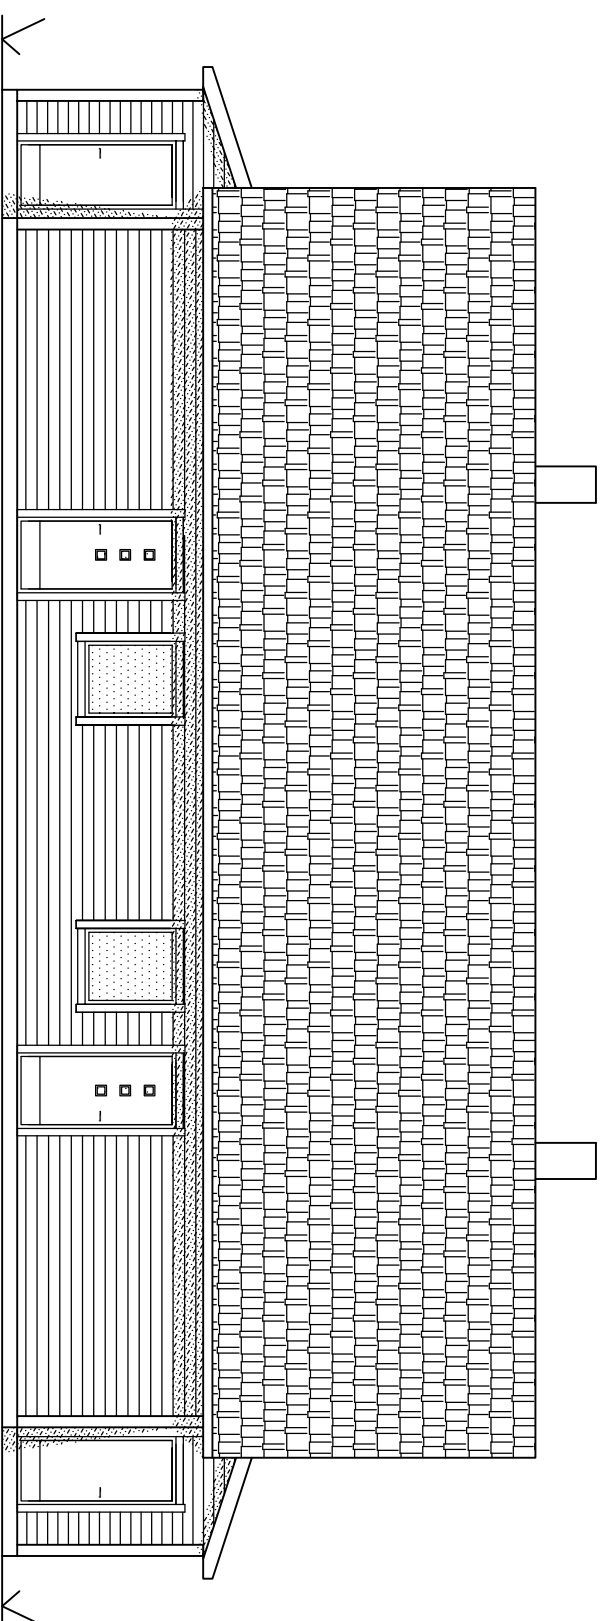

FASADE ØST

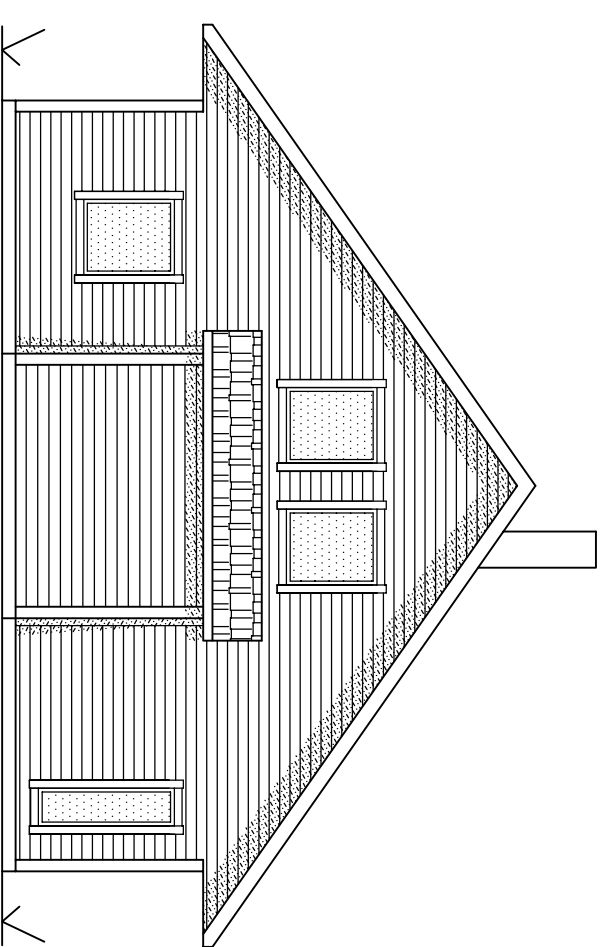

FASADE NORD

NOTE!  
 \* PART OF DRAWING MAY NOT BE SHOWN IN SCALE  
 \* DO NOT TAKE MEASURES ON DRAWING  
 \* ONLY RELAY ON GIVE DIMENSIONS


ACCORDING TO INTERNATIONAL LAWS, THIS DRAWING IS THE PROPERTY OF ARKOCONSULT AS. THE DRAWING CAN NOT BE USED, MADE PUBLIC OR HANDED OVER TO A THIRD PART WITHOUT OUR WRITTEN CONSENT. ANY INFRINGEMENT WILL LEAD TO LEGAL PROCEEDINGS.

REV.	DESCRIPTION	DATE/SIGN
	<p><b>2 MANNNS BOLIG FASADER</b></p>	<p>NOTE!            * PART OF DRAWING MAY NOT BE SHOWN IN SCALE            * DO NOT TAKE MEASURES ON DRAWING            * ONLY RELAY ON GIVE DIMENSIONS</p>
	<p>BOLIG &amp; EIENDOM AS            RISASJØEN, 123/145</p>	<p>ACCORDING TO INTERNATIONAL LAWS, THIS DRAWING IS THE PROPERTY OF ARKOCONSULT AS. THE DRAWING CAN NOT BE USED, MADE PUBLIC OR HANDED OVER TO A THIRD PART WITHOUT OUR WRITTEN CONSENT. ANY INFRINGEMENT WILL LEAD TO LEGAL PROCEEDINGS.</p>
	<p>DRAWING NO.:            20714104A04</p>	<p>REVISION/DATE:            PROJECT NO.: 2014104</p>
	<p>SCALE: 1:100            DRAWN: LAH            CHECKED: PKT</p>	<p>FORMAT: A3            DATE: 15.04.2014            DATE: 12.02.16</p>


REV.	DESCRIPTION	DATE/SIGN
	<p><b>2 MANNNS BOLIG FASADER</b></p>	<p>NOTE!            * PART OF DRAWING MAY NOT BE SHOWN IN SCALE            * DO NOT TAKE MEASURES ON DRAWING            * ONLY RELAY ON GIVE DIMENSIONS</p>
	<p>BOLIG &amp; EIENDOM AS            RISASJØEN, 123/145</p>	<p>ACCORDING TO INTERNATIONAL LAWS, THIS DRAWING IS THE PROPERTY OF ARKOCONSULT AS. THE DRAWING CAN NOT BE USED, MADE PUBLIC OR HANDED OVER TO A THIRD PART WITHOUT OUR WRITTEN CONSENT. ANY INFRINGEMENT WILL LEAD TO LEGAL PROCEEDINGS.</p>
	<p>DRAWING NO.:            20714104A04</p>	<p>REVISION/DATE:            PROJECT NO.: 2014104</p>
	<p>SCALE: 1:100            DRAWN: LAH            CHECKED: PKT</p>	<p>FORMAT: A3            DATE: 15.04.2014            DATE: 12.02.16</p>




ARKOCONSULT AS, Postboks 103, 5291 Vaestf.  
 Tel.: 56390003 – Fax.: 56191130 – Mob.: 93241511  
 Mail: post@arkoconsult.no – Org.nr.: 997089782 MVA

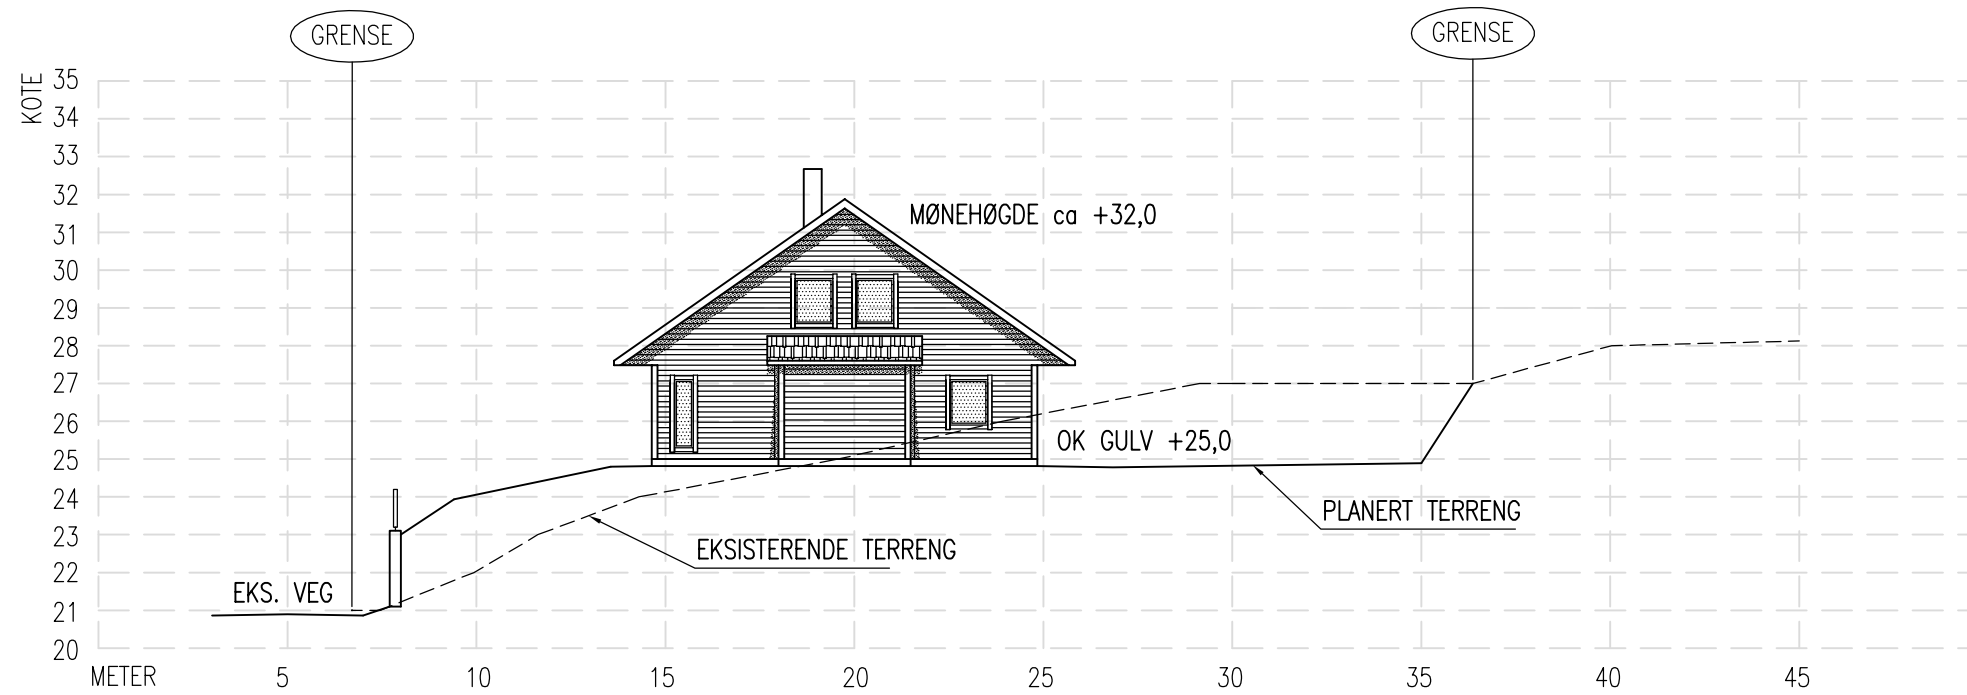


TERRENGPROFIL B-B

A	MURER REV. DESCRIPTION	19.02.16/LAH DATE/SIGN	NOTE! * PART OF DRAWING MAY NOT BE SHOWN IN SCALE * DO NOT TAKE MEASURES ON DRAWING * ONLY RELAY ON GIVE DIMENSIONS		ACCORDING TO INTERNATIONAL LAWS, THIS DRAWING IS THE PROPERTY OF ARKOCONSULT AS. THE DRAWING CAN NOT BE USED, MADE PUBLIC OR HANDED OVER TO A THIRD PART WITHOUT OUR WRITTEN CONSENT. ANY INFRINGEMENT WILL LEAD TO LEGAL PROCEEDINGS.
		BOLIG & EIENDOM AS RISASJØEN, 123/145	REVISION/DATE: A/19.02.16		
			PROJECT NO.: 2014104		
		TERRENGPROFIL B-B		DRAWING NO.: 20714104A12	
 ARKOCONSULT AS, Postboks 103, 5291 Valest.f. Tel.: 56390003 – Fax.: 56191130 – Mob.: 93241511 Mail: post@arkoconsult.no – Org.nr.: 997089782 MVA		SCALE: 1:200	FORMAT: A3		
		DRAWN: LAH	DATE: 22.04.2014		
		CHECKED: PKT	DATE: 12.02.16		

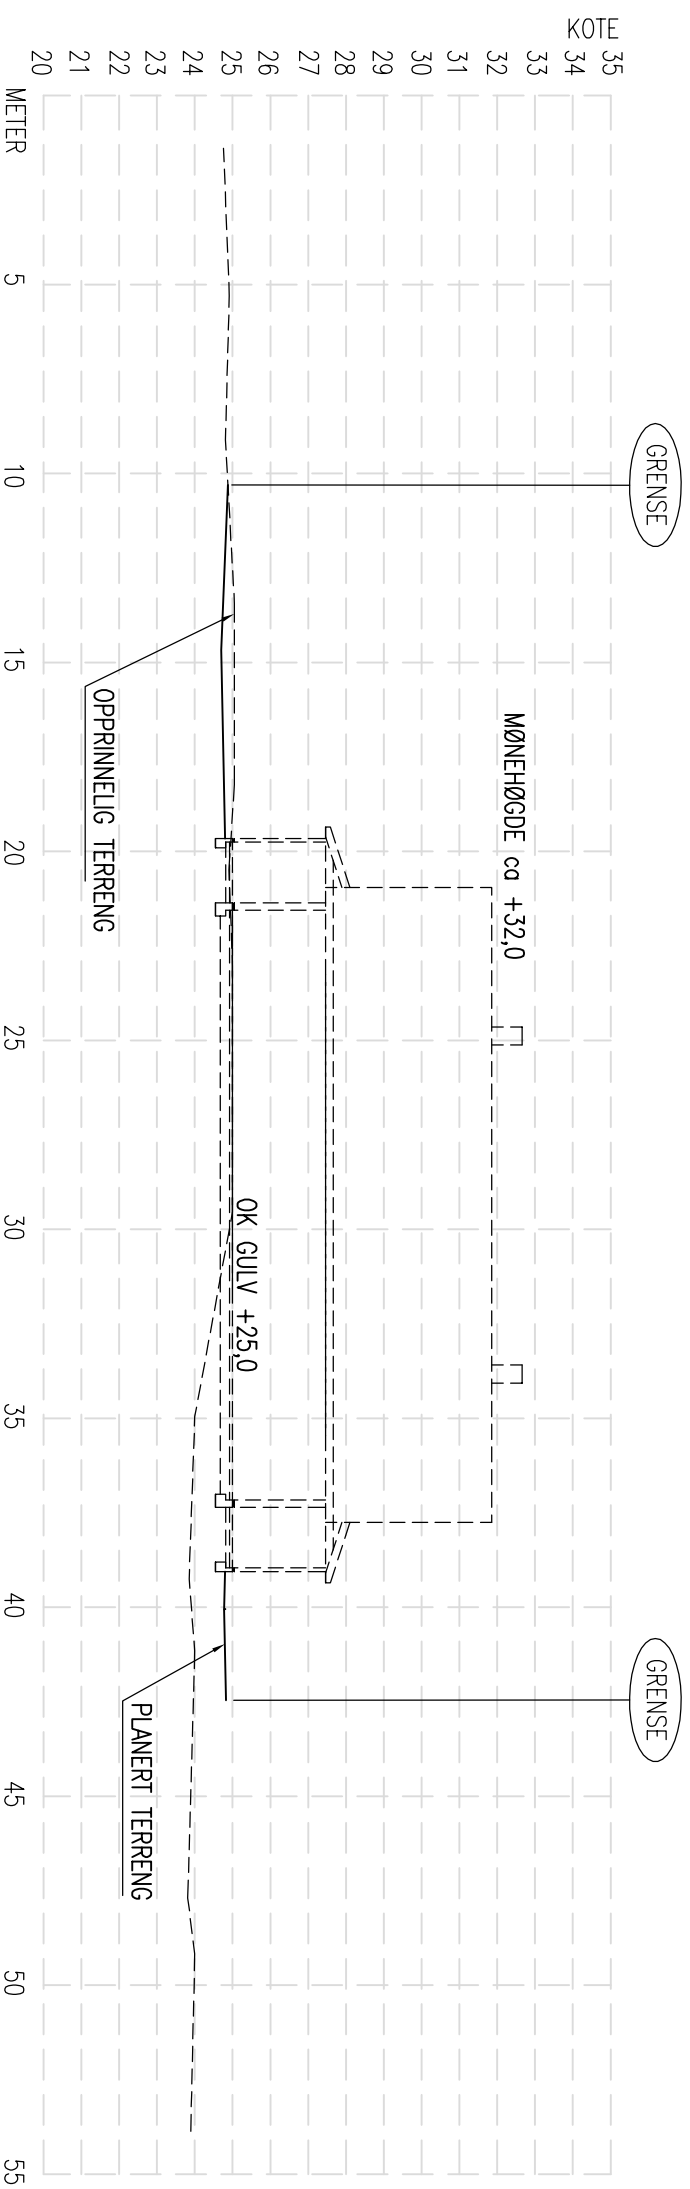

## TERRENGPROFIL A-A

A	MURER	19.02.16/LAH	
REV.	DESCRIPTION	DATE/SIGN	<p><b>NOTE!</b></p> <ul style="list-style-type: none"> <li>* PART OF DRAWING MAY NOT BE SHOWN IN SCALE</li> <li>* DO NOT TAKE MEASURES ON DRAWING</li> <li>* ONLY RELAY ON GIVE DIMENSIONS</li> </ul>
<p>ARKOCONSULT AS, Postboks 103, 5291 Vaalestf. Tel.: 56390003 – Fax.: 56191130 – Mob.: 93241511 Mail: post@arkoconsult.no – Org.nr.: 997089782 MVA</p>		<p>ACCORDING TO INTERNATIONAL LAWS, THIS DRAWING IS THE PROPERTY OF ARKOCONSULT AS. THE DRAWING CAN NOT BE USED, MADE PUBLIC OR HANDED OVER TO A THIRD PART WITHOUT OUR WRITTEN CONSENT. ANY INFRINGEMENT WILL LEAD TO LEGAL PROCEEDINGS.</p>	
<p><b>BOLIG &amp; EIENDOM AS</b> <b>RISASJØEN, 123/145</b></p> <p><b>TERRENGPROFIL A-A</b></p>		<p>REVISION/DATE: <b>A/19.02.16</b></p> <p>PROJECT NO.: 2014104</p>	<p>DRAWING NO.: <b>20714104A11</b></p>
<p>SCALE: 1:200      FORMAT: A3</p> <p>DRAWN: LAH      DATE: 22.04.2014</p> <p>CHECKED: PKT      DATE: 12.02.16</p>			

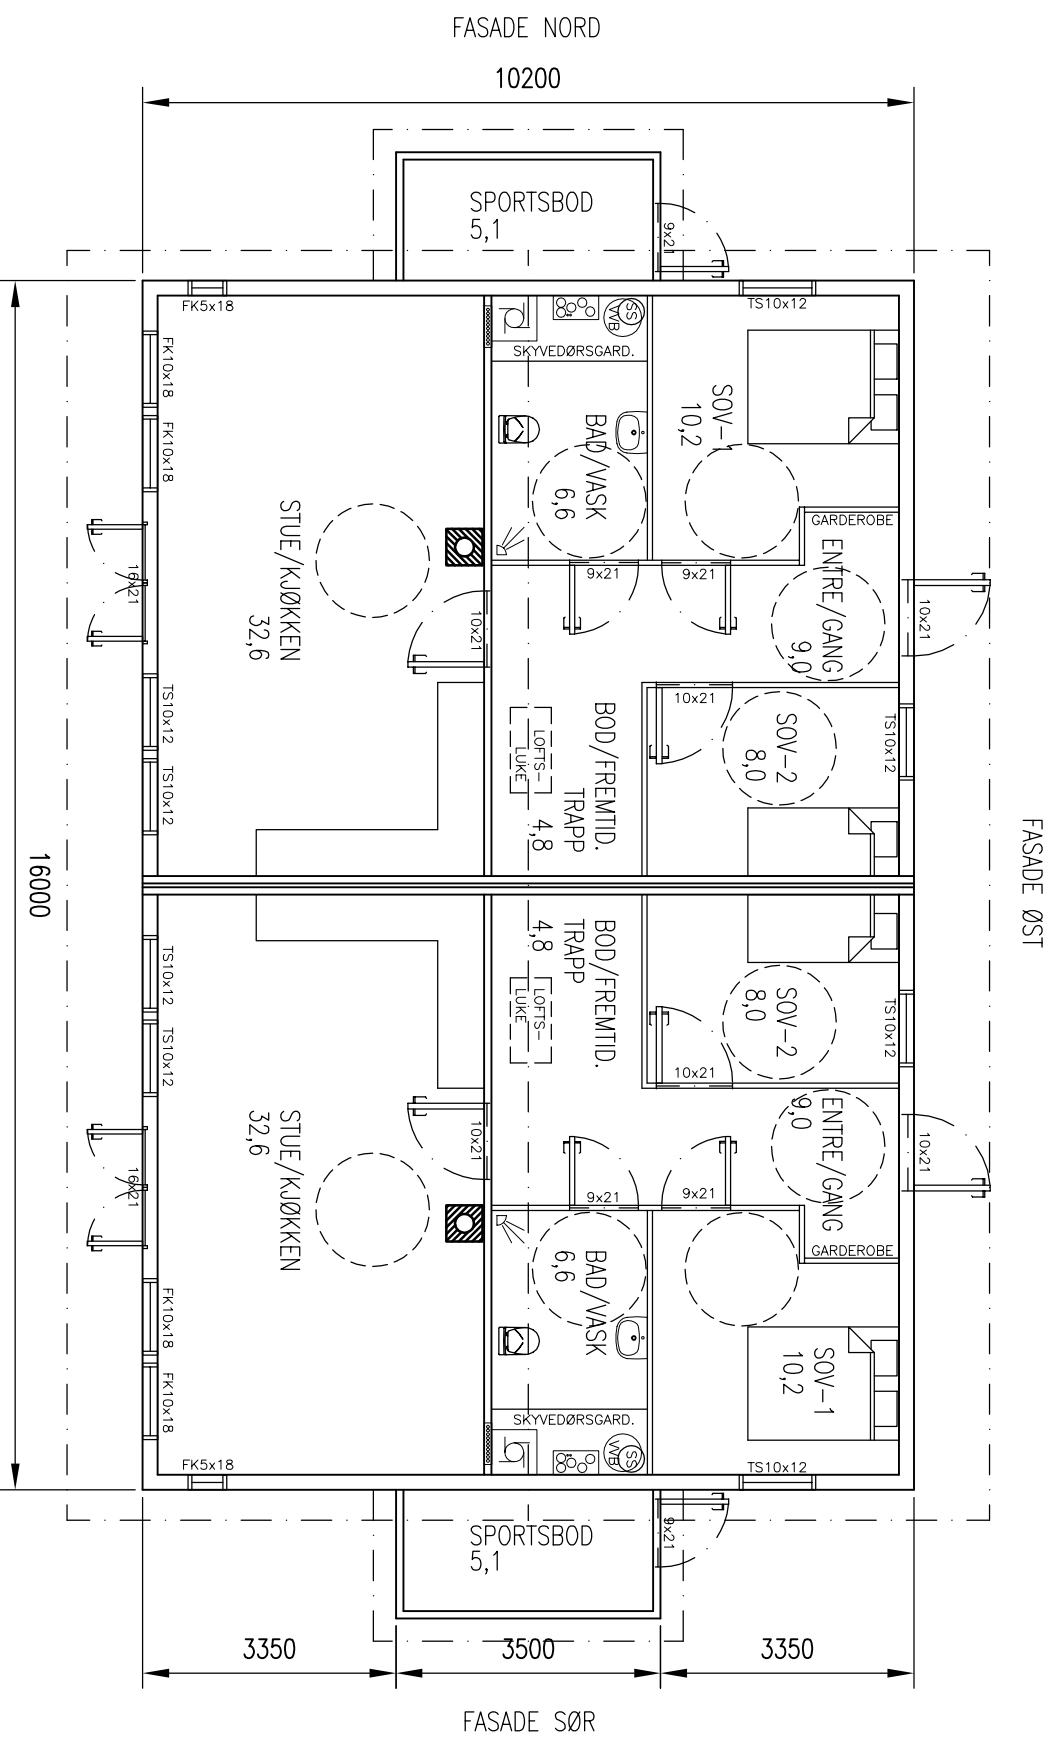

## HOVEDPLAN


BYA: 175,1 m<sup>2</sup>  
 BRA PR LEILIGHET: 80,1 m<sup>2</sup>  
 BRA PR LEILIGHETSLØFT: 49,0 m<sup>2</sup>  
 TOTALT BRA INK. FREMTIDIG INNREDET LOFT : 258,2 m<sup>2</sup>

REV.	DESCRIPTION	DATE/SIGN
	<p><b>NOTE!</b></p> <ul style="list-style-type: none"> <li>* PART OF DRAWING MAY NOT BE SHOWN IN SCALE</li> <li>* DO NOT TAKE MEASURES ON DRAWING</li> <li>* ONLY RELAY ON GIVE DIMENSIONS</li> </ul>	<p>ACCORDING TO INTERNATIONAL LAWS, THIS DRAWING IS THE PROPERTY OF ARKOCONSULT AS. THE DRAWING CAN NOT BE USED, MADE PUBLIC OR HANDED OVER TO A THIRD PART WITHOUT OUR WRITTEN CONSENT. ANY INFRINGEMENT WILL LEAD TO LEGAL PROCEEDINGS.</p>


<p>BOLIG &amp; EIENDOM AS</p> <p>RISASJØEN, 123/145</p>		<p>REVISION/DATE:</p>
<p>2 MANNNS BOLIG</p> <p>PLAN</p>		<p>PROJECT NO.: 2014104</p>
<p>DRAWING NO.:</p> <p>20714104A01</p>		<p>DRAWING NO.:</p>

SCALE:	1:100	FORMAT:	A3
DRAWN:	LAH	DATE:	15.04.2014
CHECKED:	PKT	DATE:	12.02.16

**arkoconsult**  
 ARKOCONSULT AS, Postboks 103, 5291 Vaalest.f.  
 Tel.: 56390003 – Fax.: 56191130 – Mob.: 93241511  
 Mail: post@arkoconsult.no – Org.nr.: 997089782 MVA

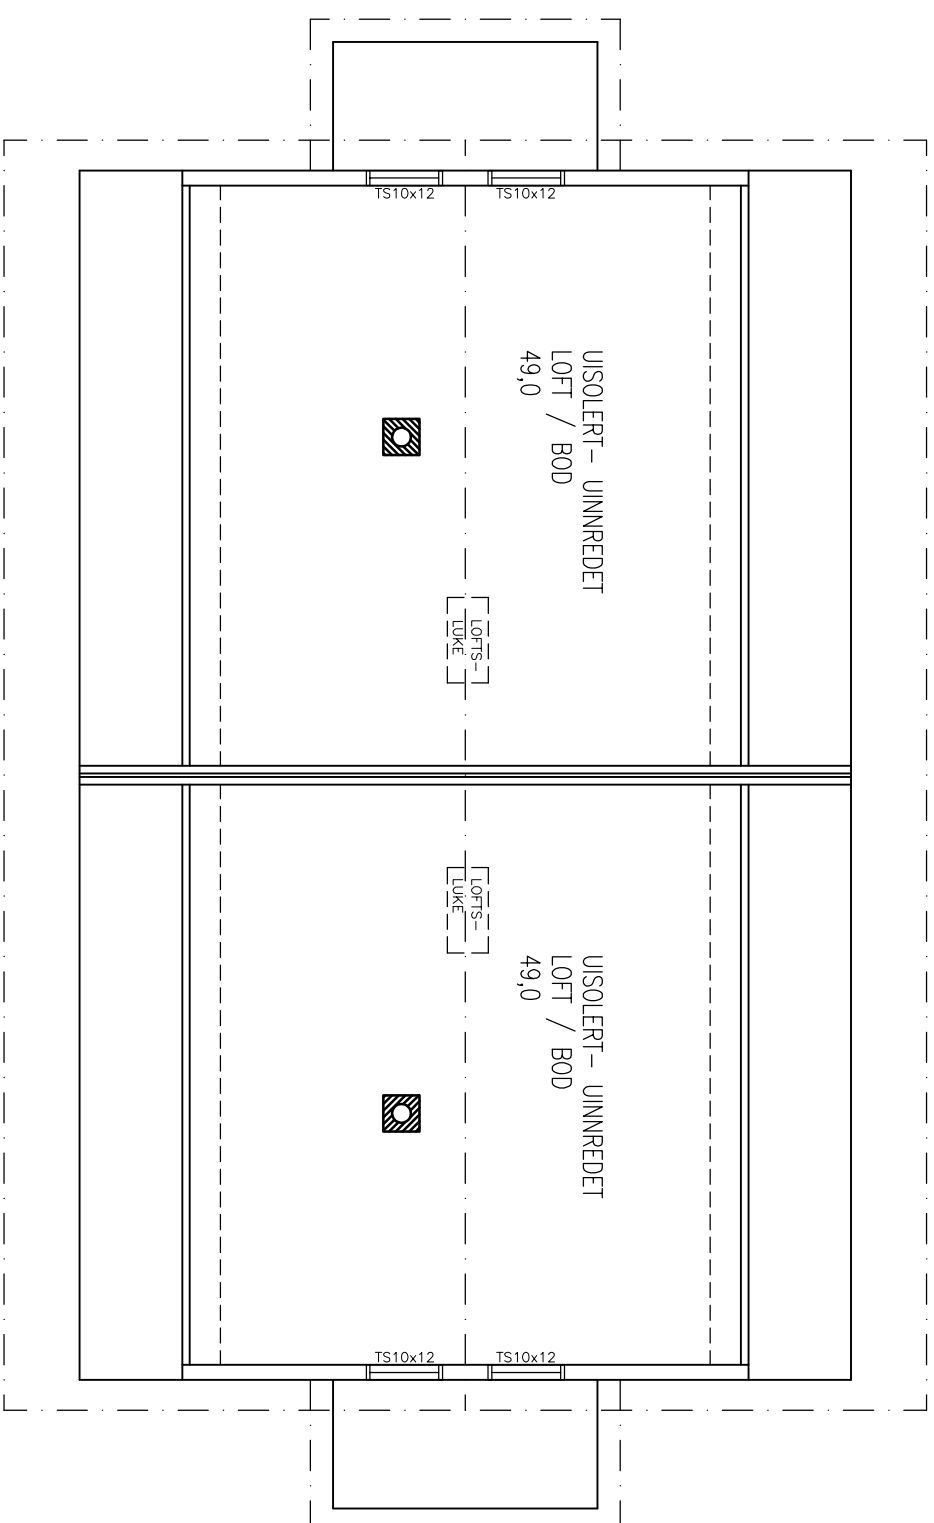

LOFTSPLAN

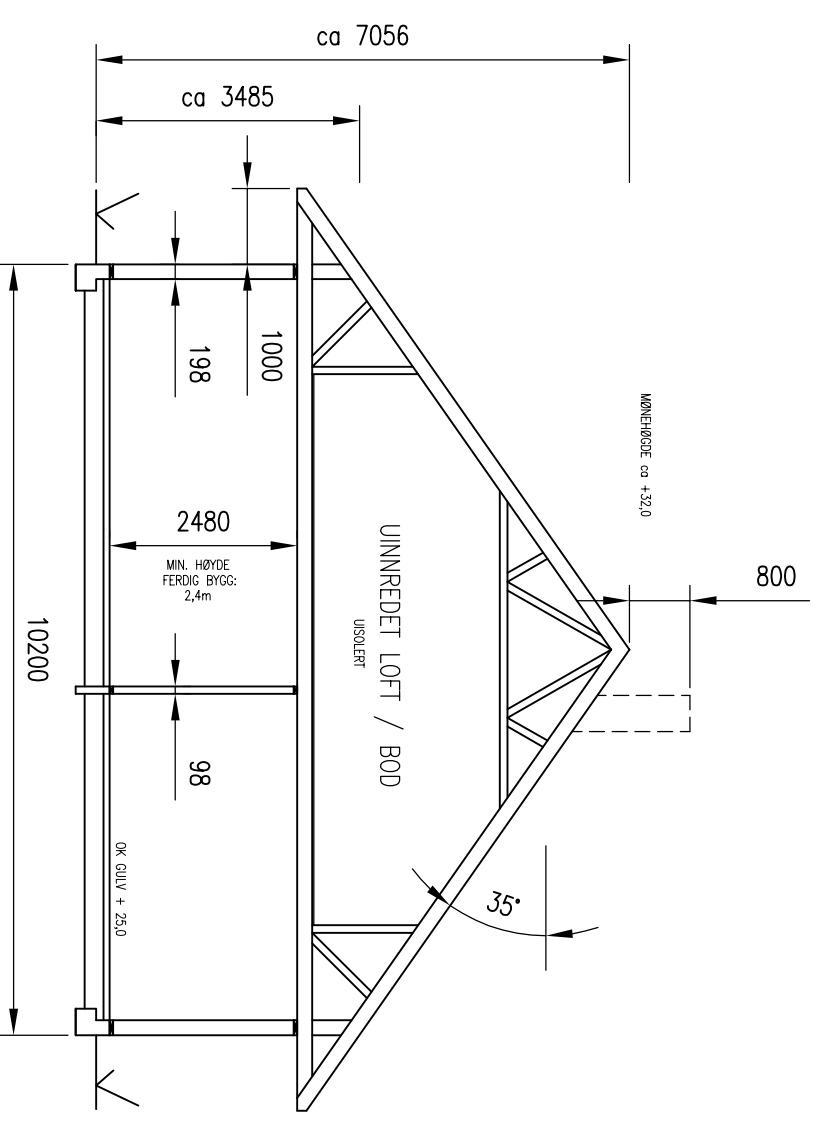

TYPISK SNITT

REV.	DESCRIPTION	DATE/SIGN
	<p><b>NOTE!</b></p> <ul style="list-style-type: none"> <li>* PART OF DRAWING MAY NOT BE SHOWN IN SCALE</li> <li>* DO NOT TAKE MEASURES ON DRAWING</li> <li>* ONLY RELAY ON GIVE DIMENSIONS</li> </ul>	<p>ACCORDING TO INTERNATIONAL LAWS, THIS DRAWING IS THE PROPERTY OF ARKOCOCONSULT AS. THE DRAWING CAN NOT BE USED, MADE PUBLIC OR HANDED OVER TO A THIRD PART WITHOUT OUR WRITTEN CONSENT. ANY INFRINGEMENT WILL LEAD TO LEGAL PROCEEDINGS.</p>

<p>BOLIG &amp; EIENDOM AS RISASJØEN, 123/145</p>		<p>REVISION/DATE:</p>
<p>2 MANNNS BOLIG LOFTSPLAN OG SNITT</p>		<p>PROJECT NO.: 2014104</p>

<p>DRAWING NO.: 20714104A02</p>		<p>DRAWING NO.:</p>
-------------------------------------	--	---------------------

<p>SCALE: 1:100</p>	<p>FORMAT: A3</p>
<p>DRAWN: LAH</p>	<p>DATE: 15.04.2014</p>
<p>CHECKED: PKT</p>	<p>DATE: 12.02.16</p>



ARKOCOCONSULT AS, Postboks 103, 5291 Vaestli.  
Tel.: 56390003 – Fax.: 56191130 – Mob.: 93241511  
Mail: post@arkoconsult.no – Org.nr.: 997089782 MVA