



LENGDEKARTEN
TILFLUKTSROM
06551 25.02.01
188-371
Arbeidsnr.

Hordl. Stkr.
Ark. 513 1987
J. nr. 264

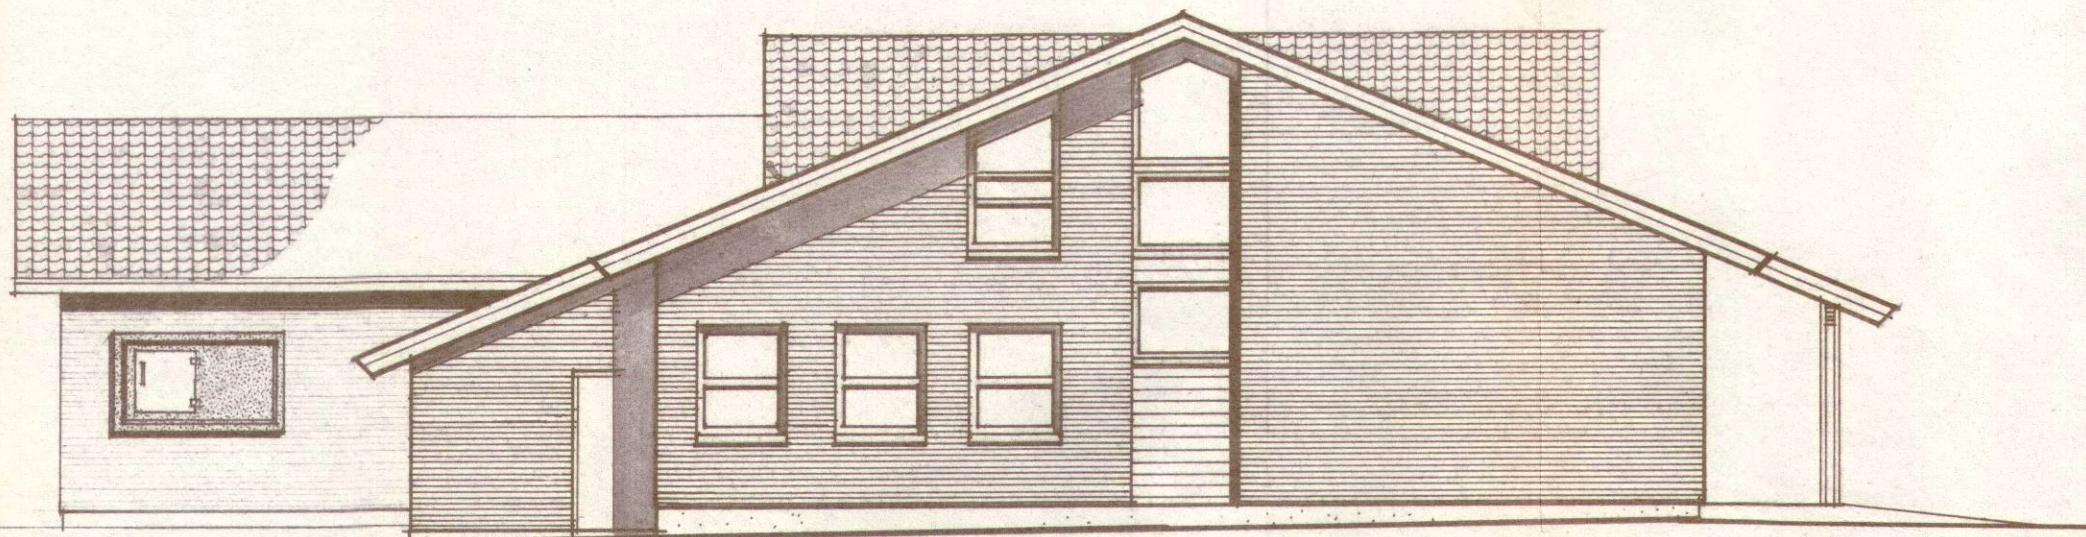

FASADE MOT NORDØST

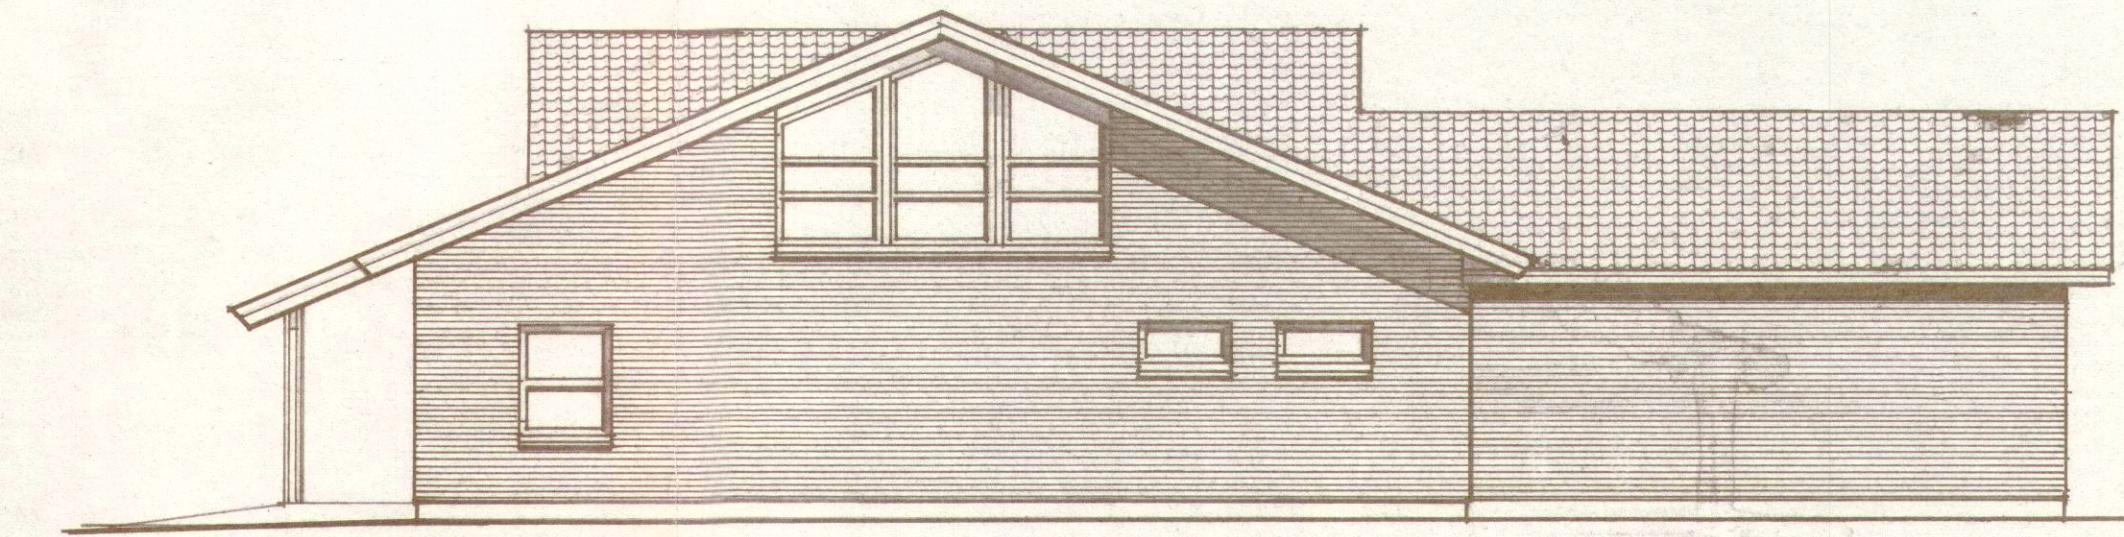

FASADE MOT SYDVEST

105 / 12