

HOH
34
33
32
31
30
29
28
27
26
25
24
23
22
21
20
19
18
17
16
15
14
13
12
11
10
9
8
7
6
5
4
3
2
1
0

REV. ANT. REVIDERING GJELDER SIGN. DATO




Byggmester Ådnekvam AS
Lindås Gnr. 123 Bnr. 100

Lengdeprofiltegning tilkomstveg

TEGNET
KONTR.
MÅL 1:200
DATO 01.02.2017

SAK NR. TEGN.NR. 201 REV.

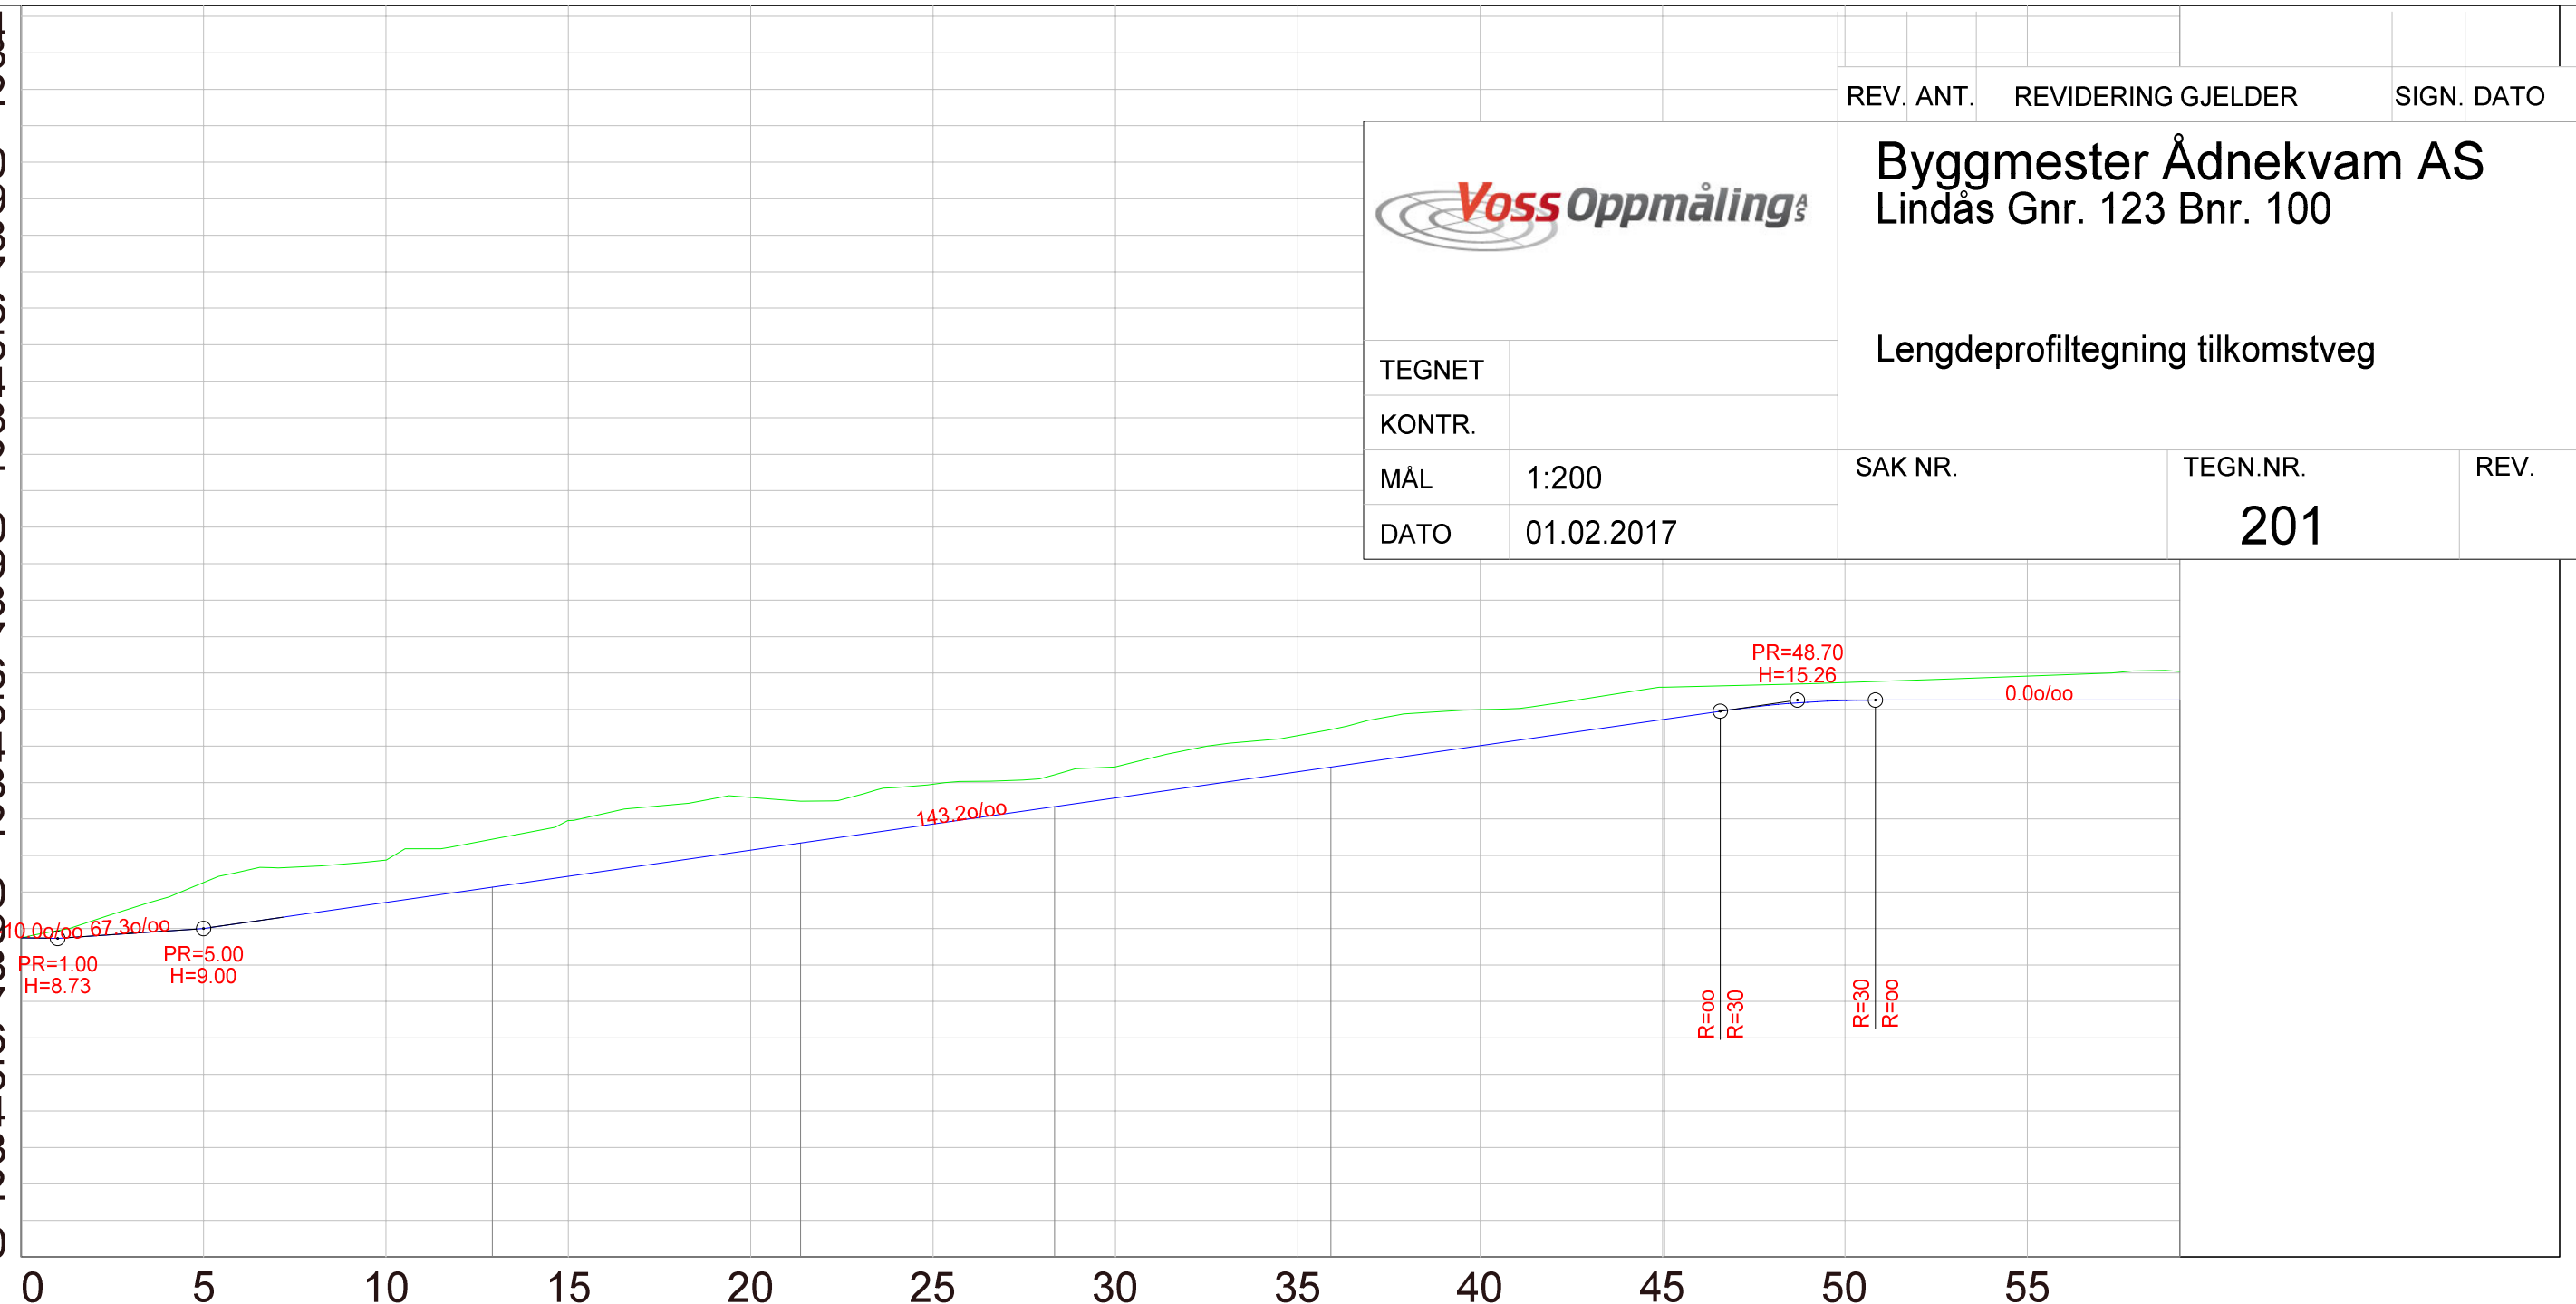

PROFIL NR.	0.00	12.92	21.37	28.34	35.91	45.05	59.18
HOR. KURV.	R=10.00		R=6.00		R=6.00		
BREDDEUTV.	-----						
TVERRFALL (1%=2mm)	-----						
H.kj.b.k.	-----						
V.kj.b.k.	-----						
PROFIL H.	8.74	9.72	11.15	12.58	14.01	15.25	15.26
TERRENG H.	8.74	10.87	12.59	13.43	15.00	15.74	16.04
OVERBYGN.T	-----						