


HOH28

27
26
25
24
23
22
21
20
19
18
17
16
15
14
13
12
11
10
9
8
7
6
5

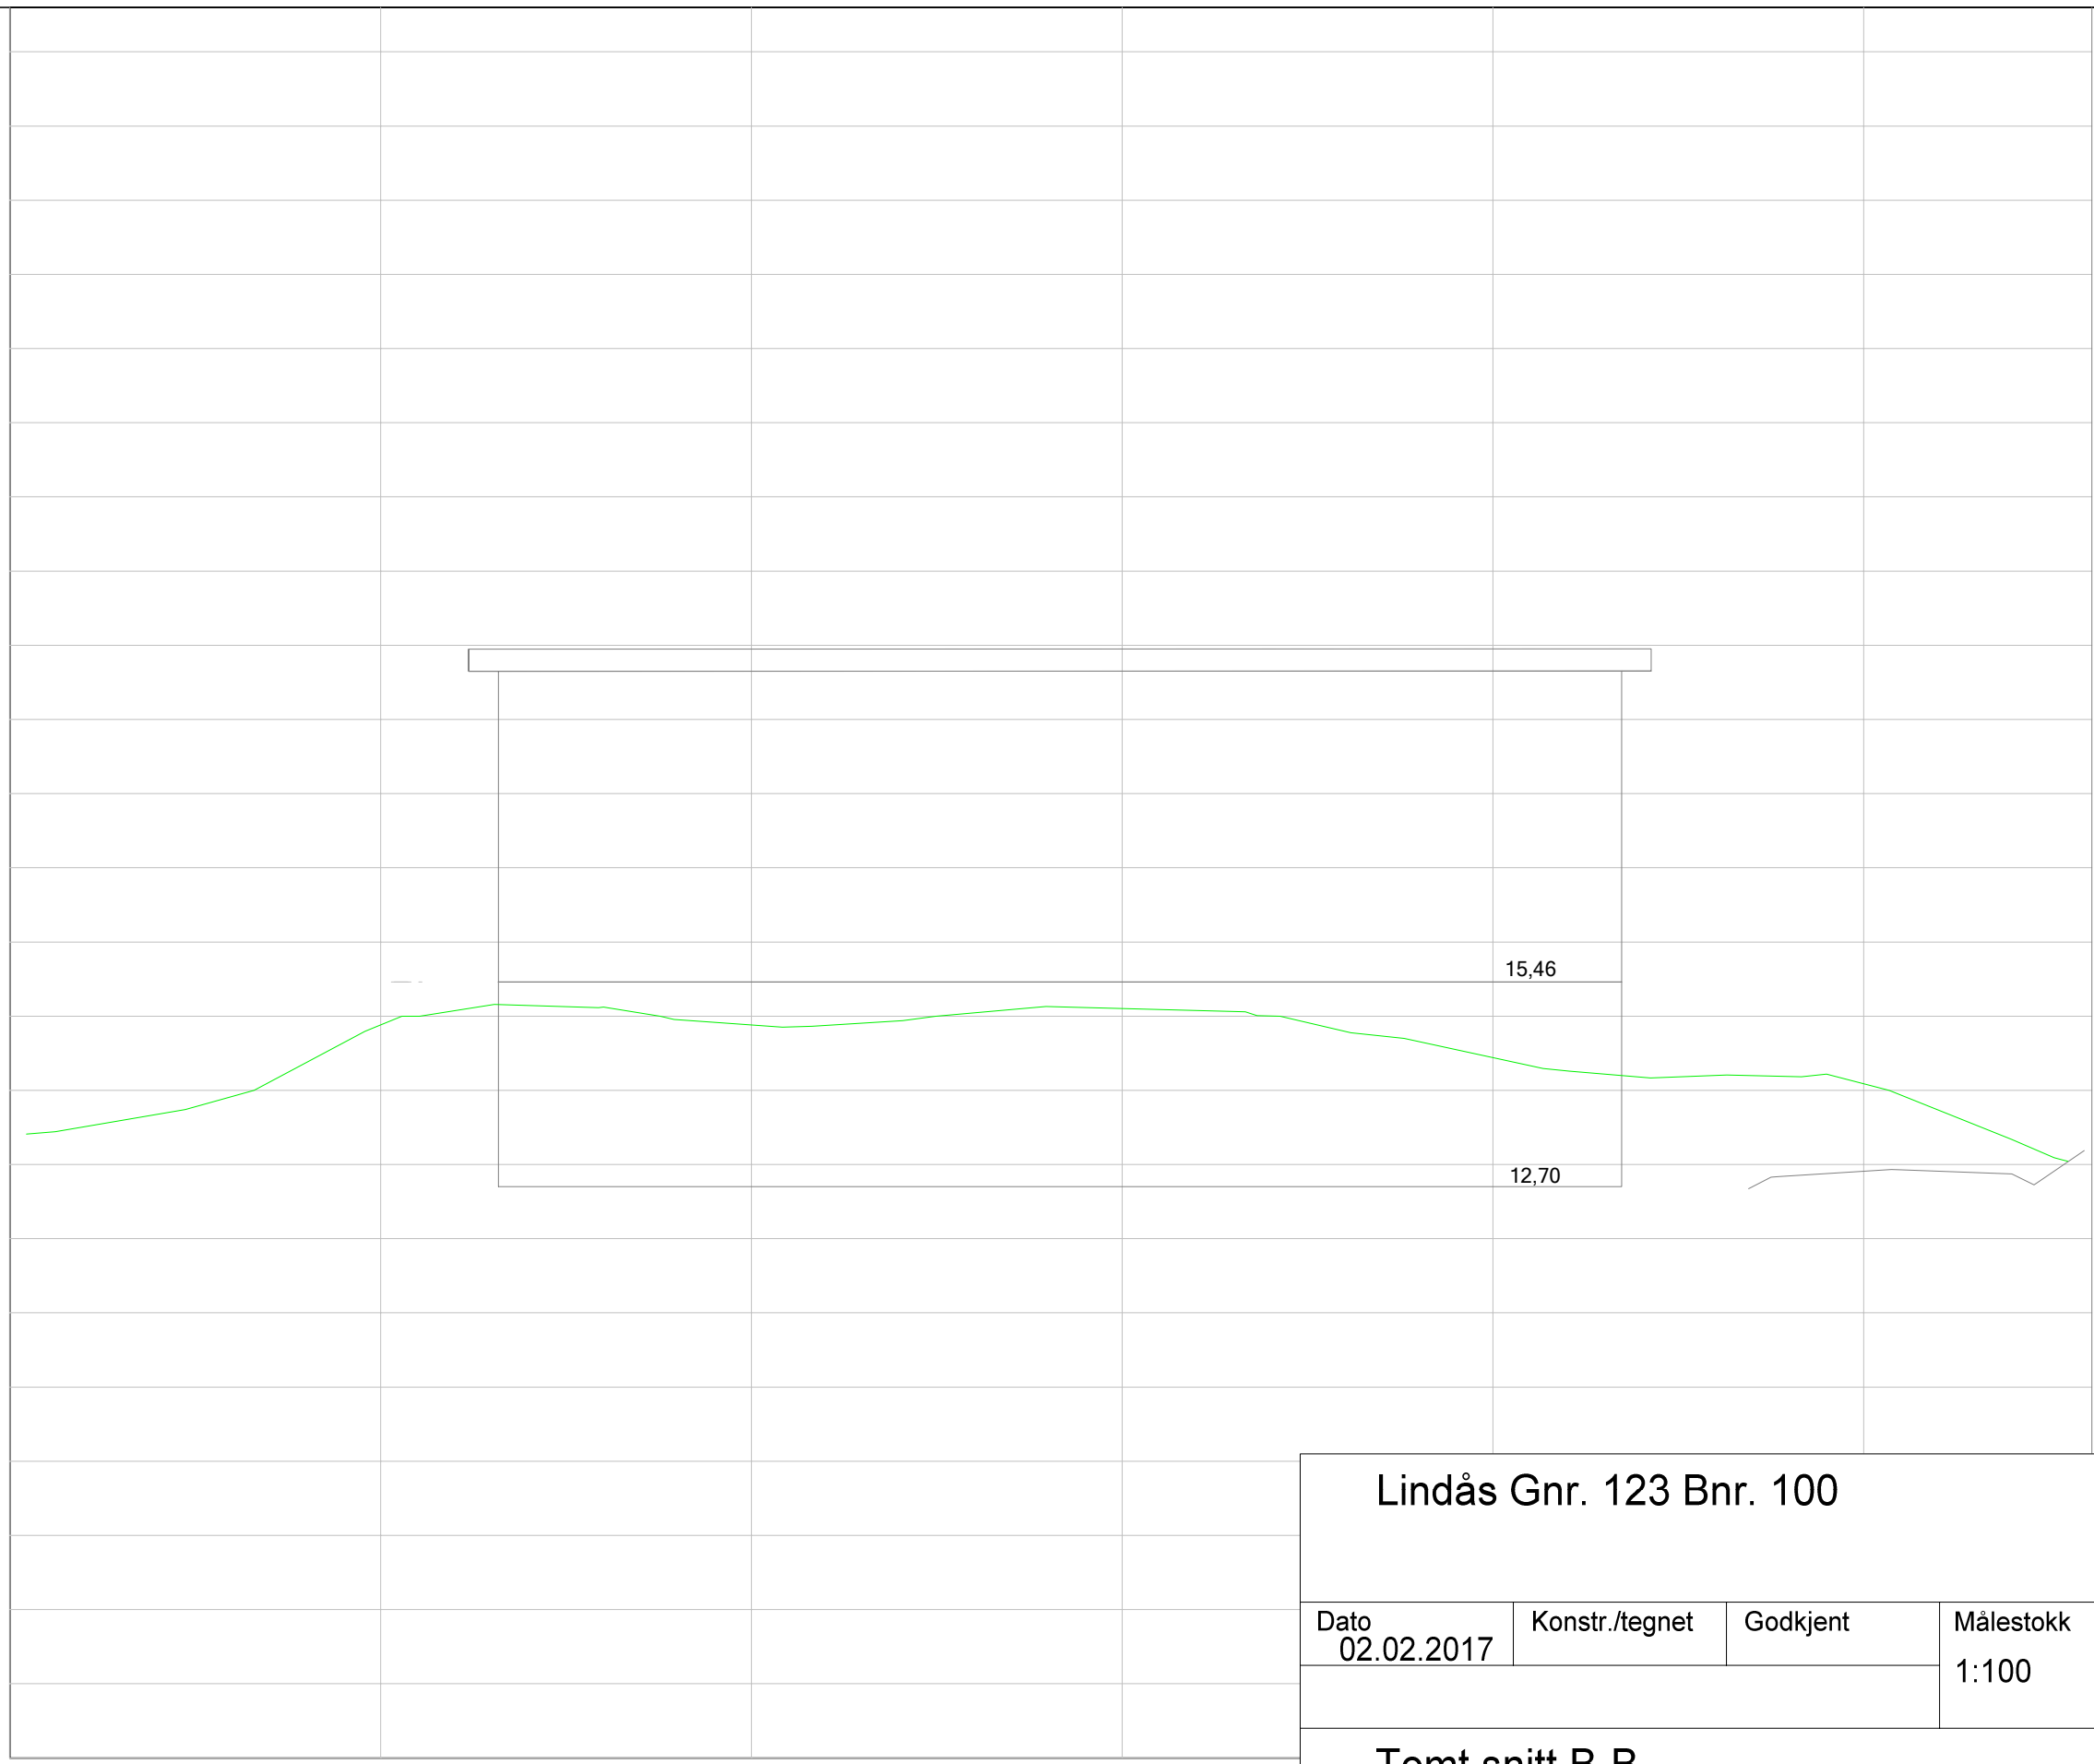

Lindås Gnr. 123 Bnr. 100

Dato 02.02.2017	Konstr./tegnet	Godkjent	Målestokk 1:100
--------------------	----------------	----------	--------------------



Tomt snitt B-B

Erstatning for:	Erstattet av:
-----------------	---------------

302

PROFIL NR. 000

TERRENG H.

14.88

Henvisning:

Beregning:

Byggmester Ådnekvam AS