

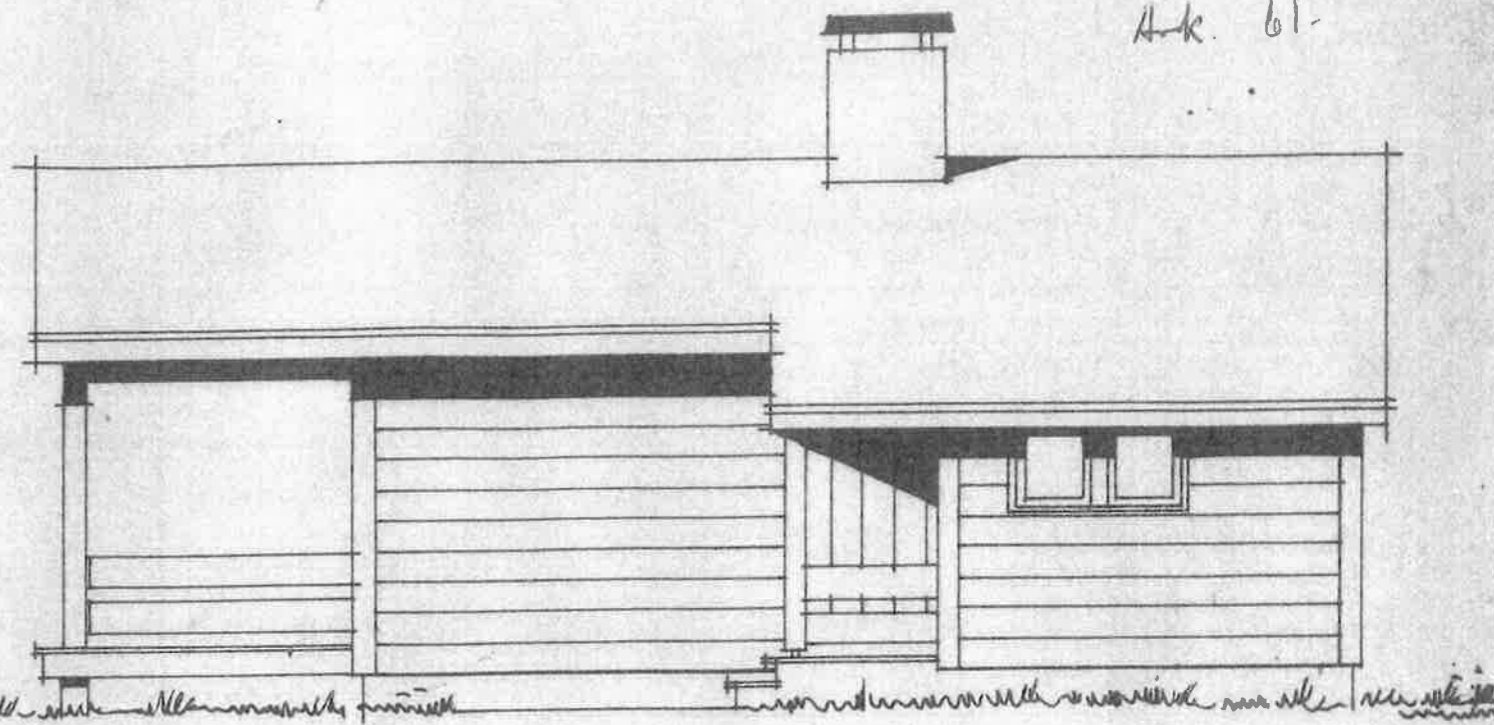
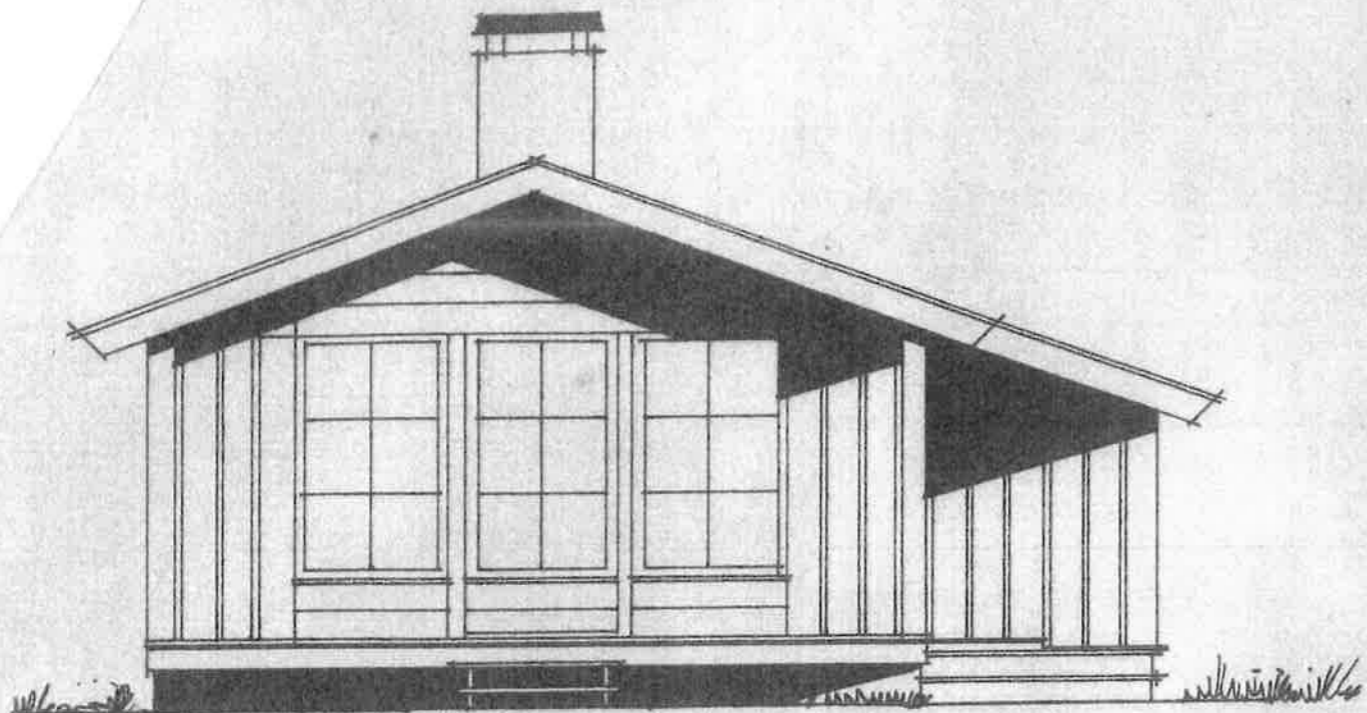


1057-25.5.74
Ark. 61-

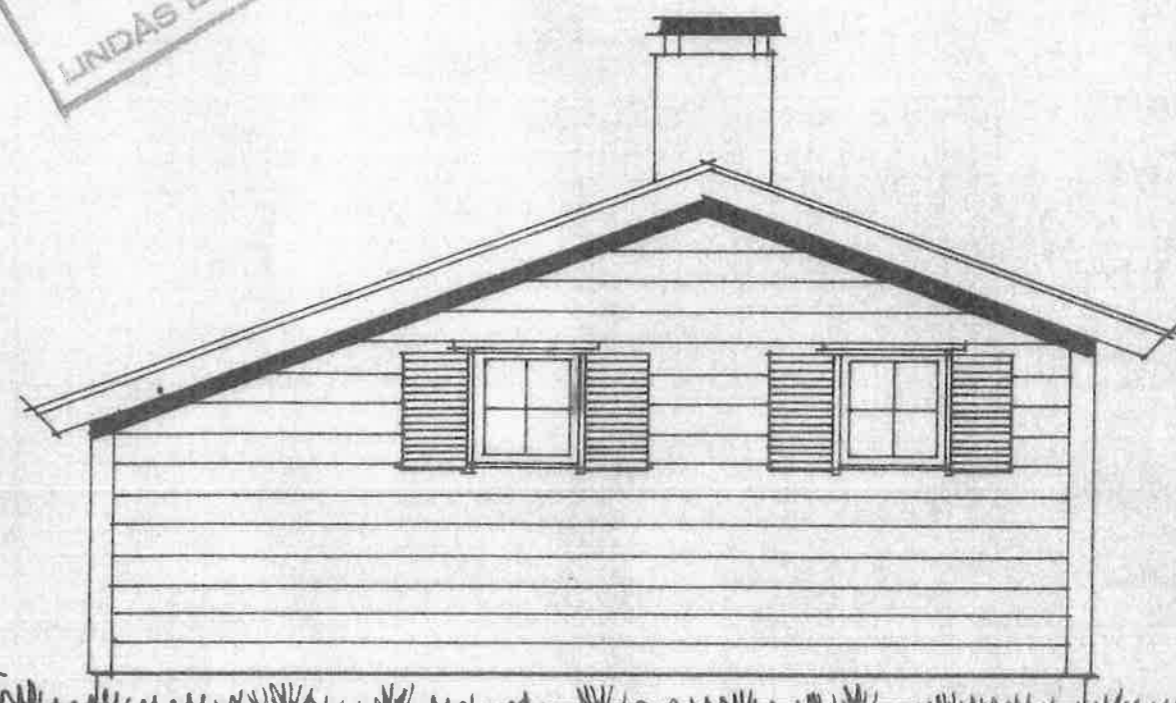

HANDSAMMA DEN
1 0 APR. 1975
LINDÅS BYGNINGSRÅD

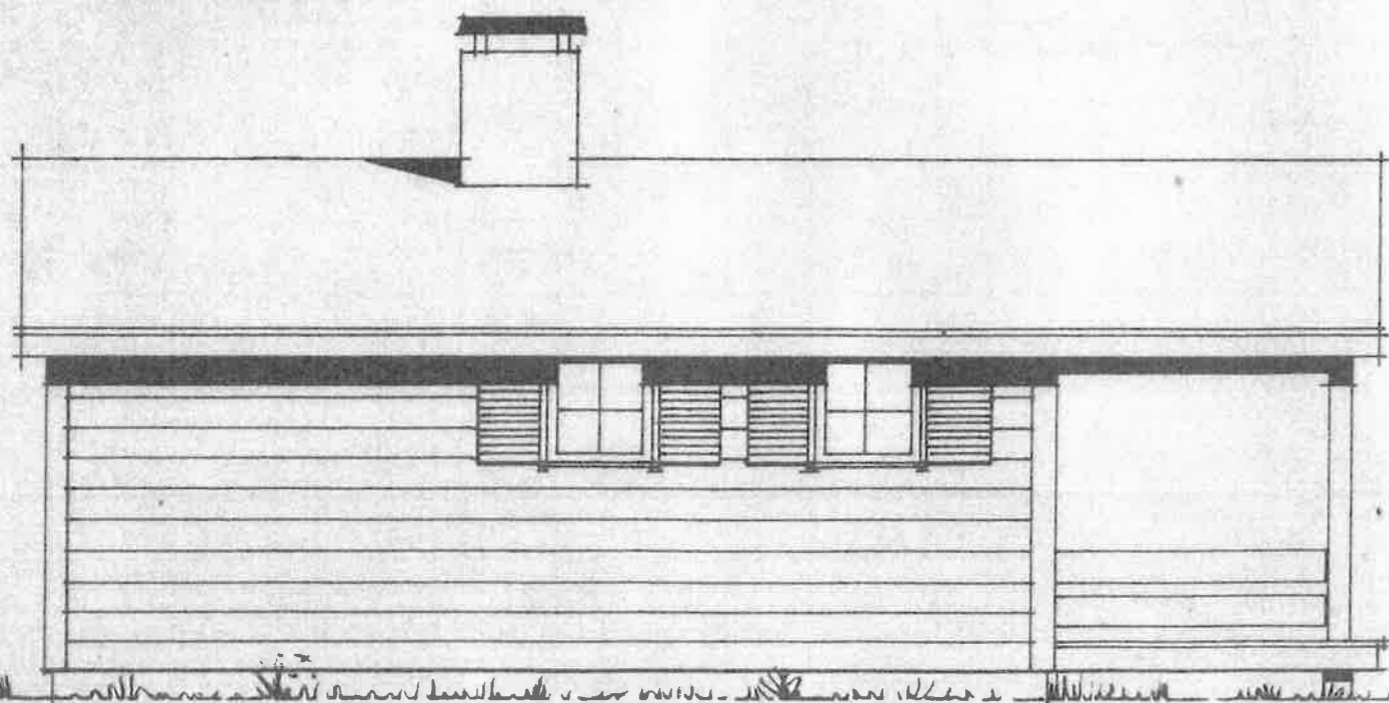

HYTTE 32s
fasader m= 1:50