

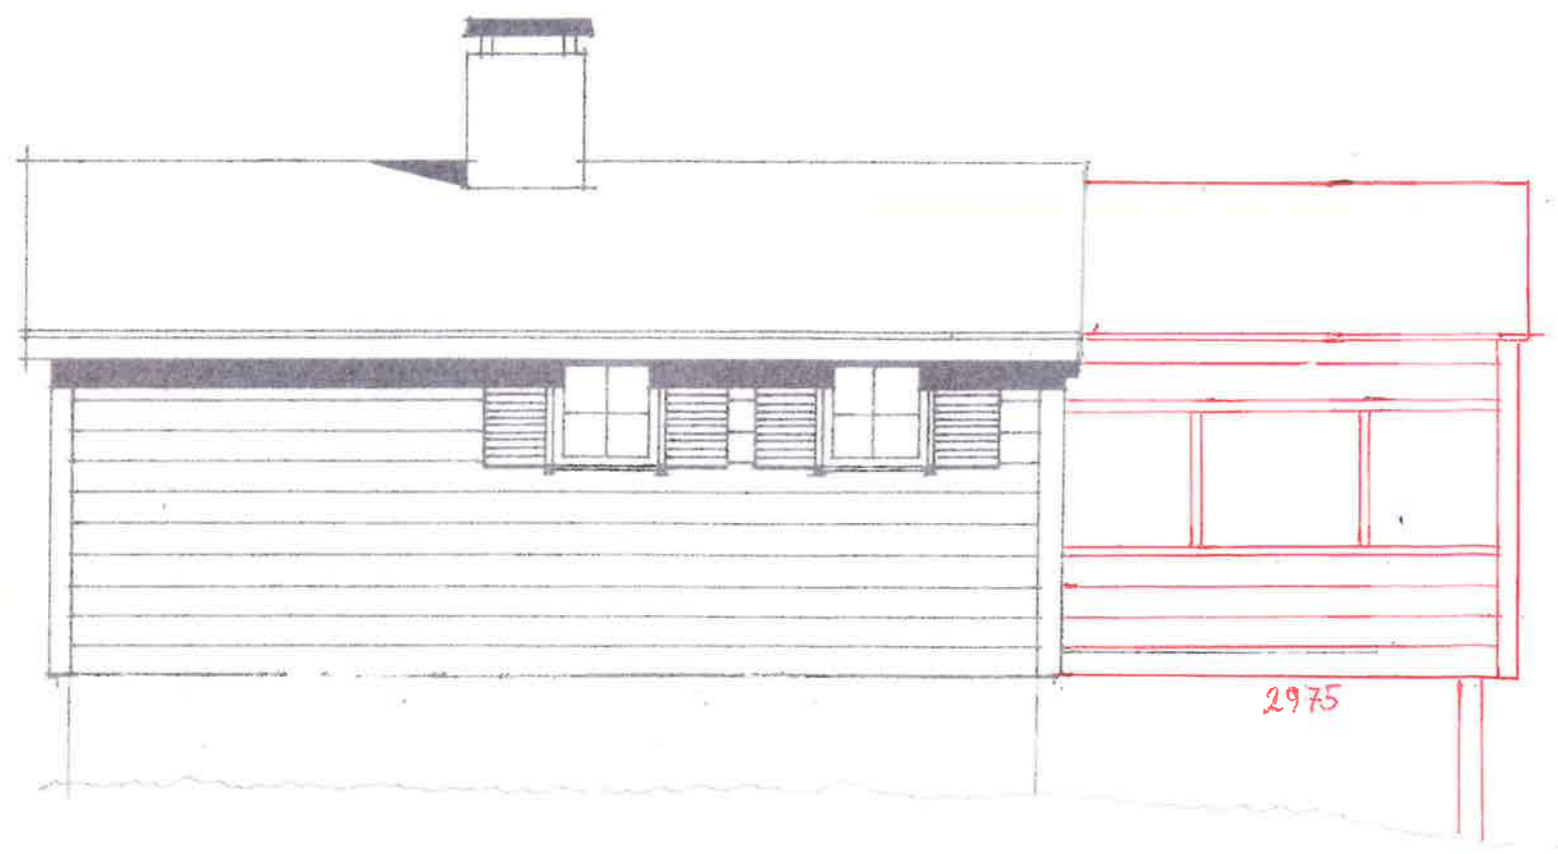
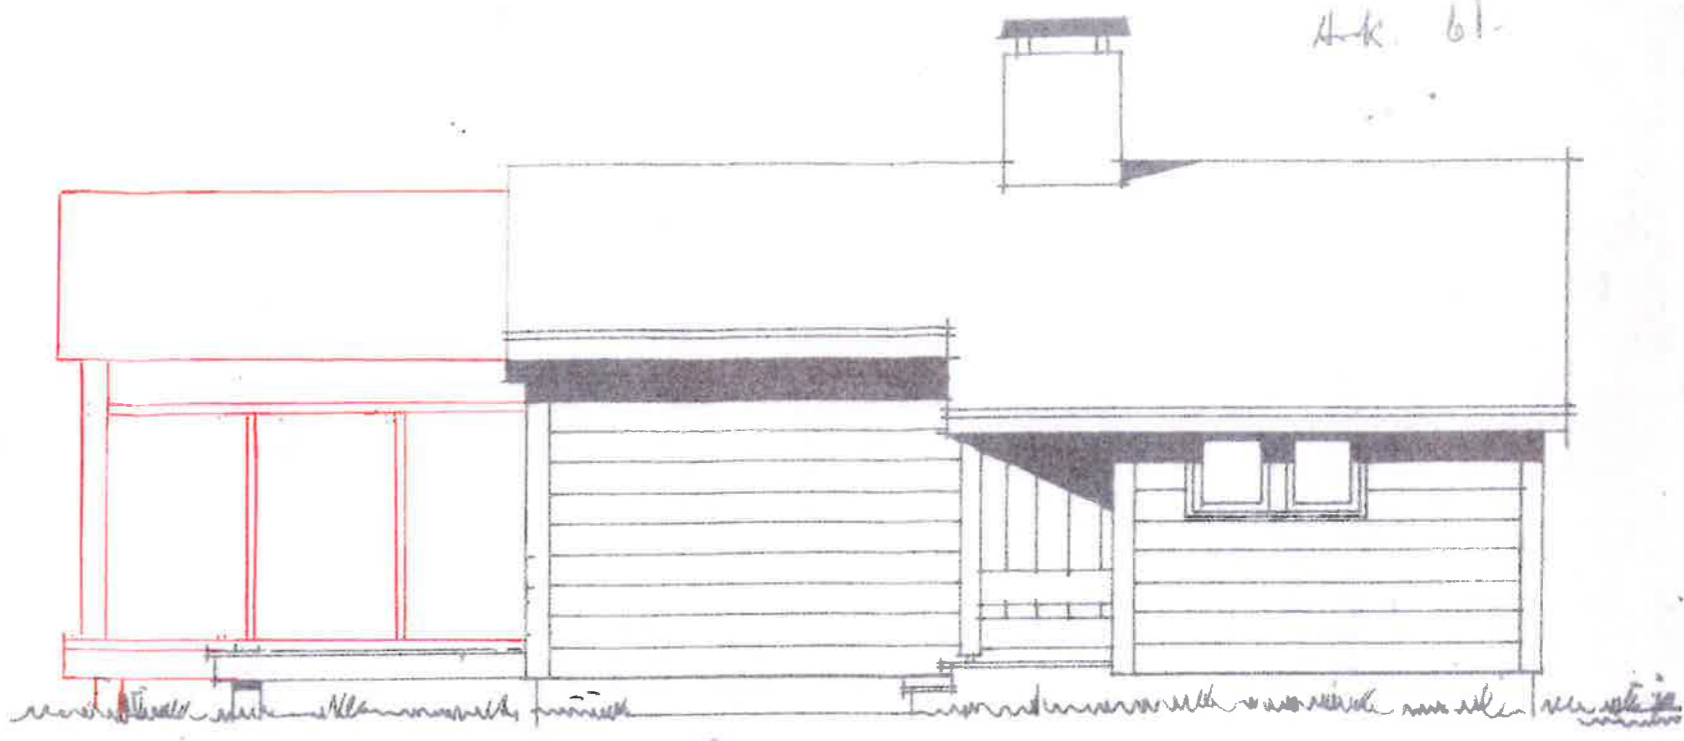


1057-25.5.74
A-k. 61.

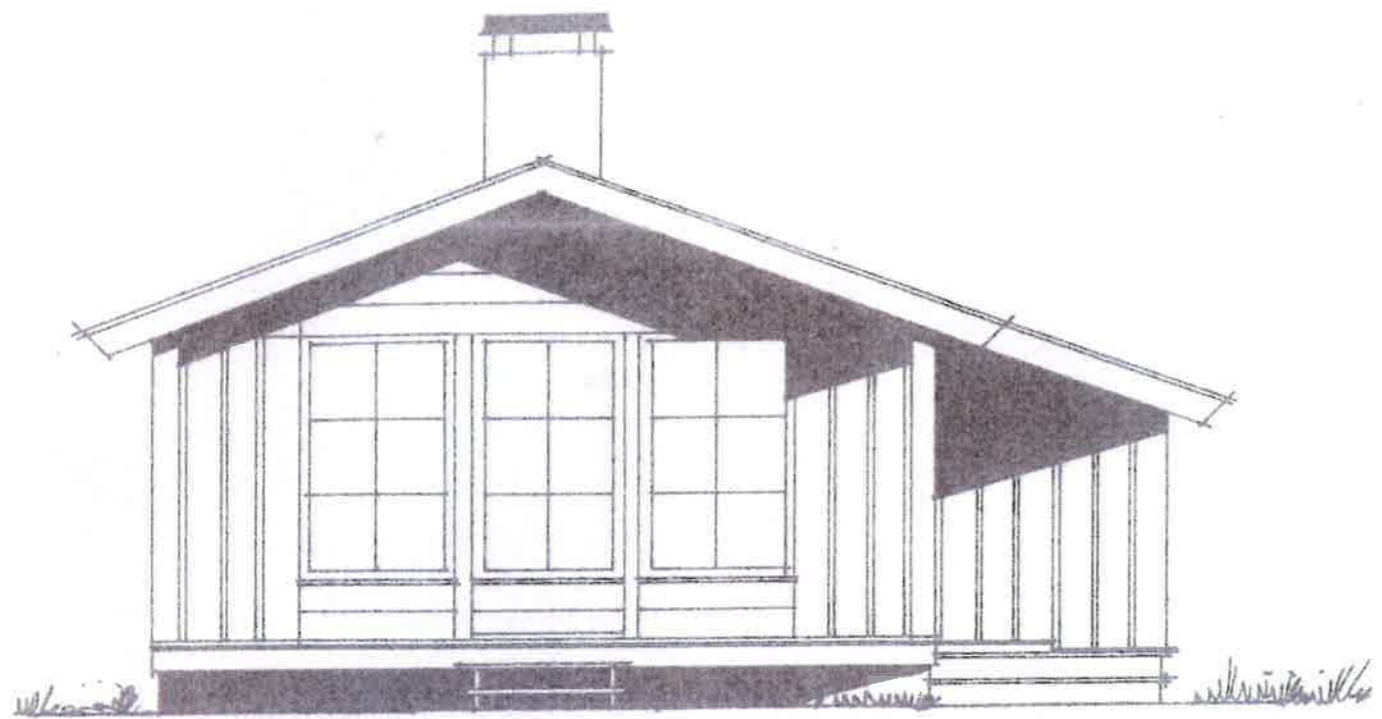

HEIKKI MÄNTY
LINDÅS BYGGLAB

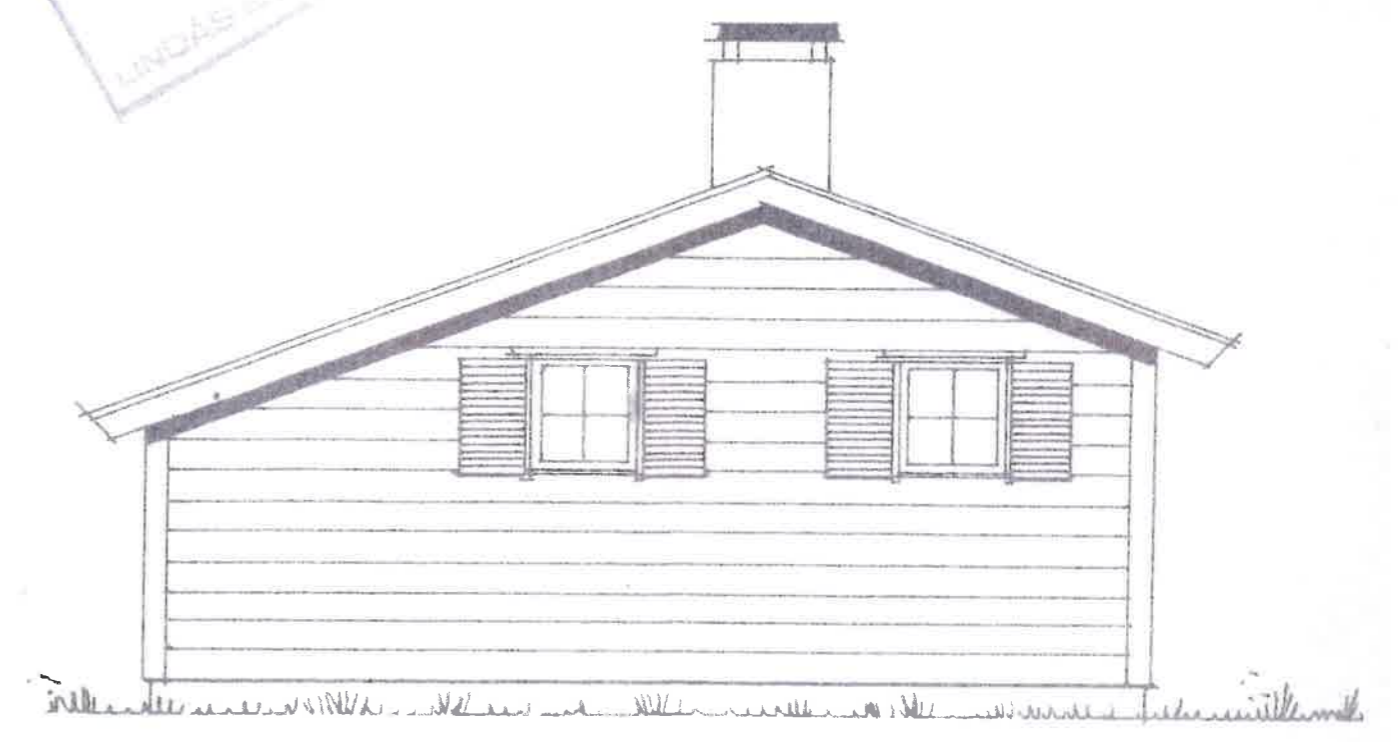

2975

HYTTE 32s
fasader m=1:50