




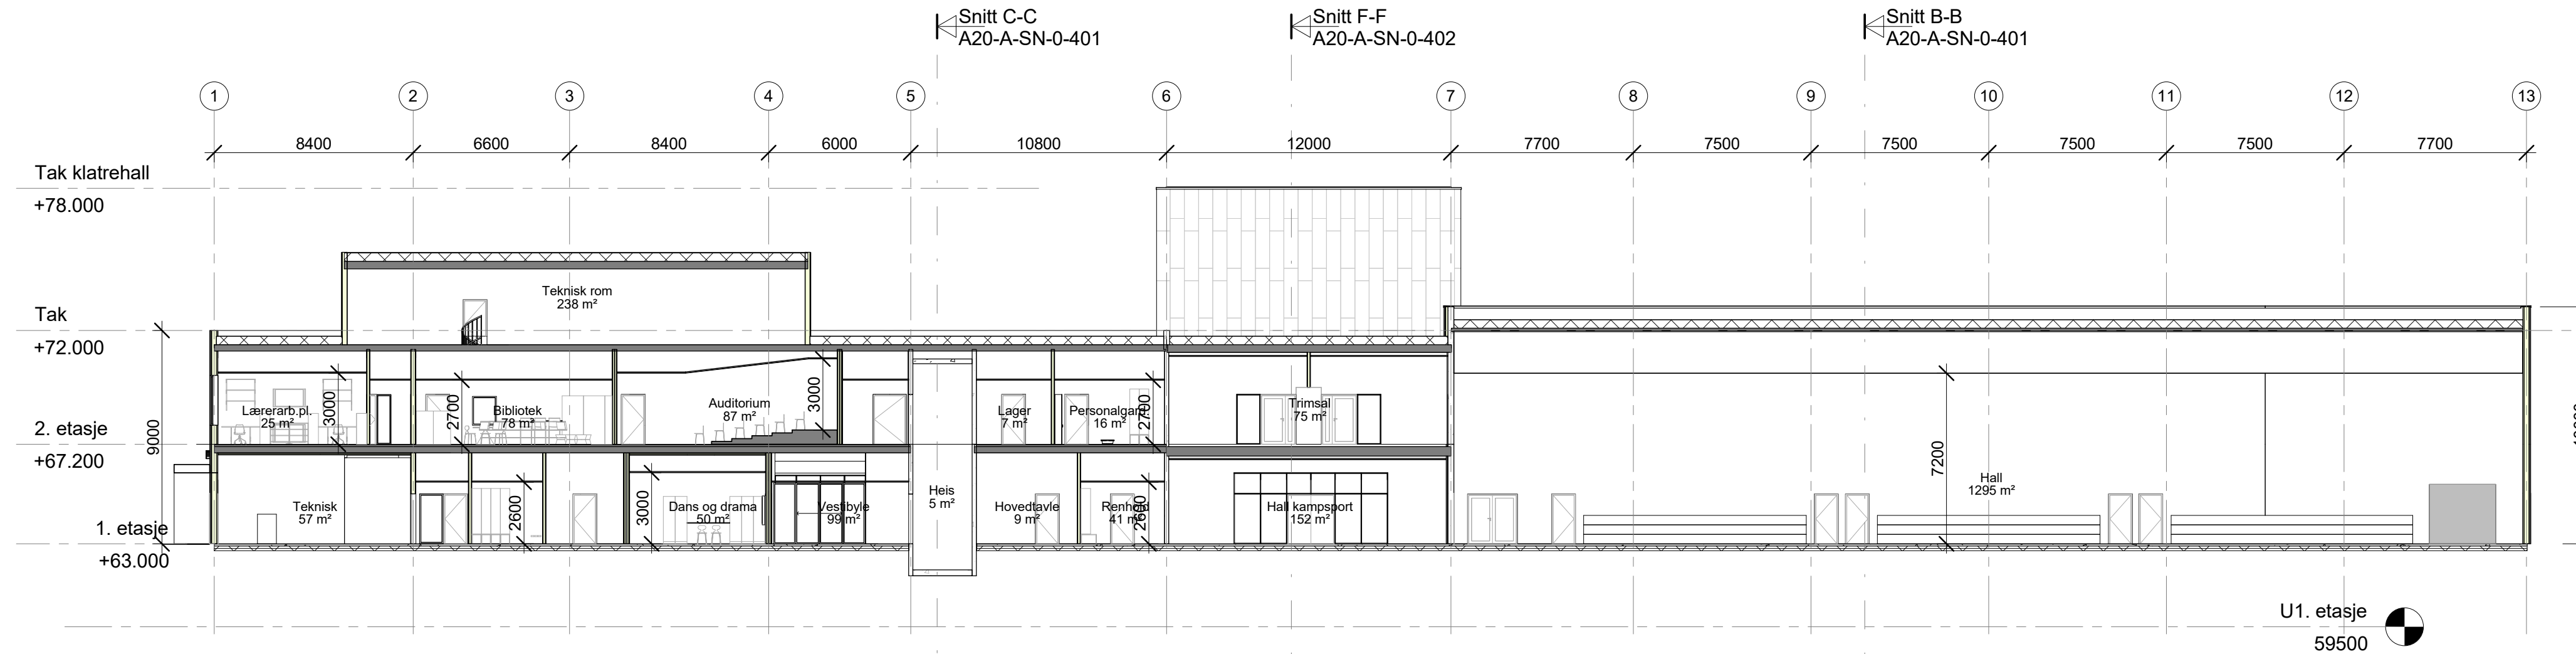

1 Snitt D-D
1 : 200

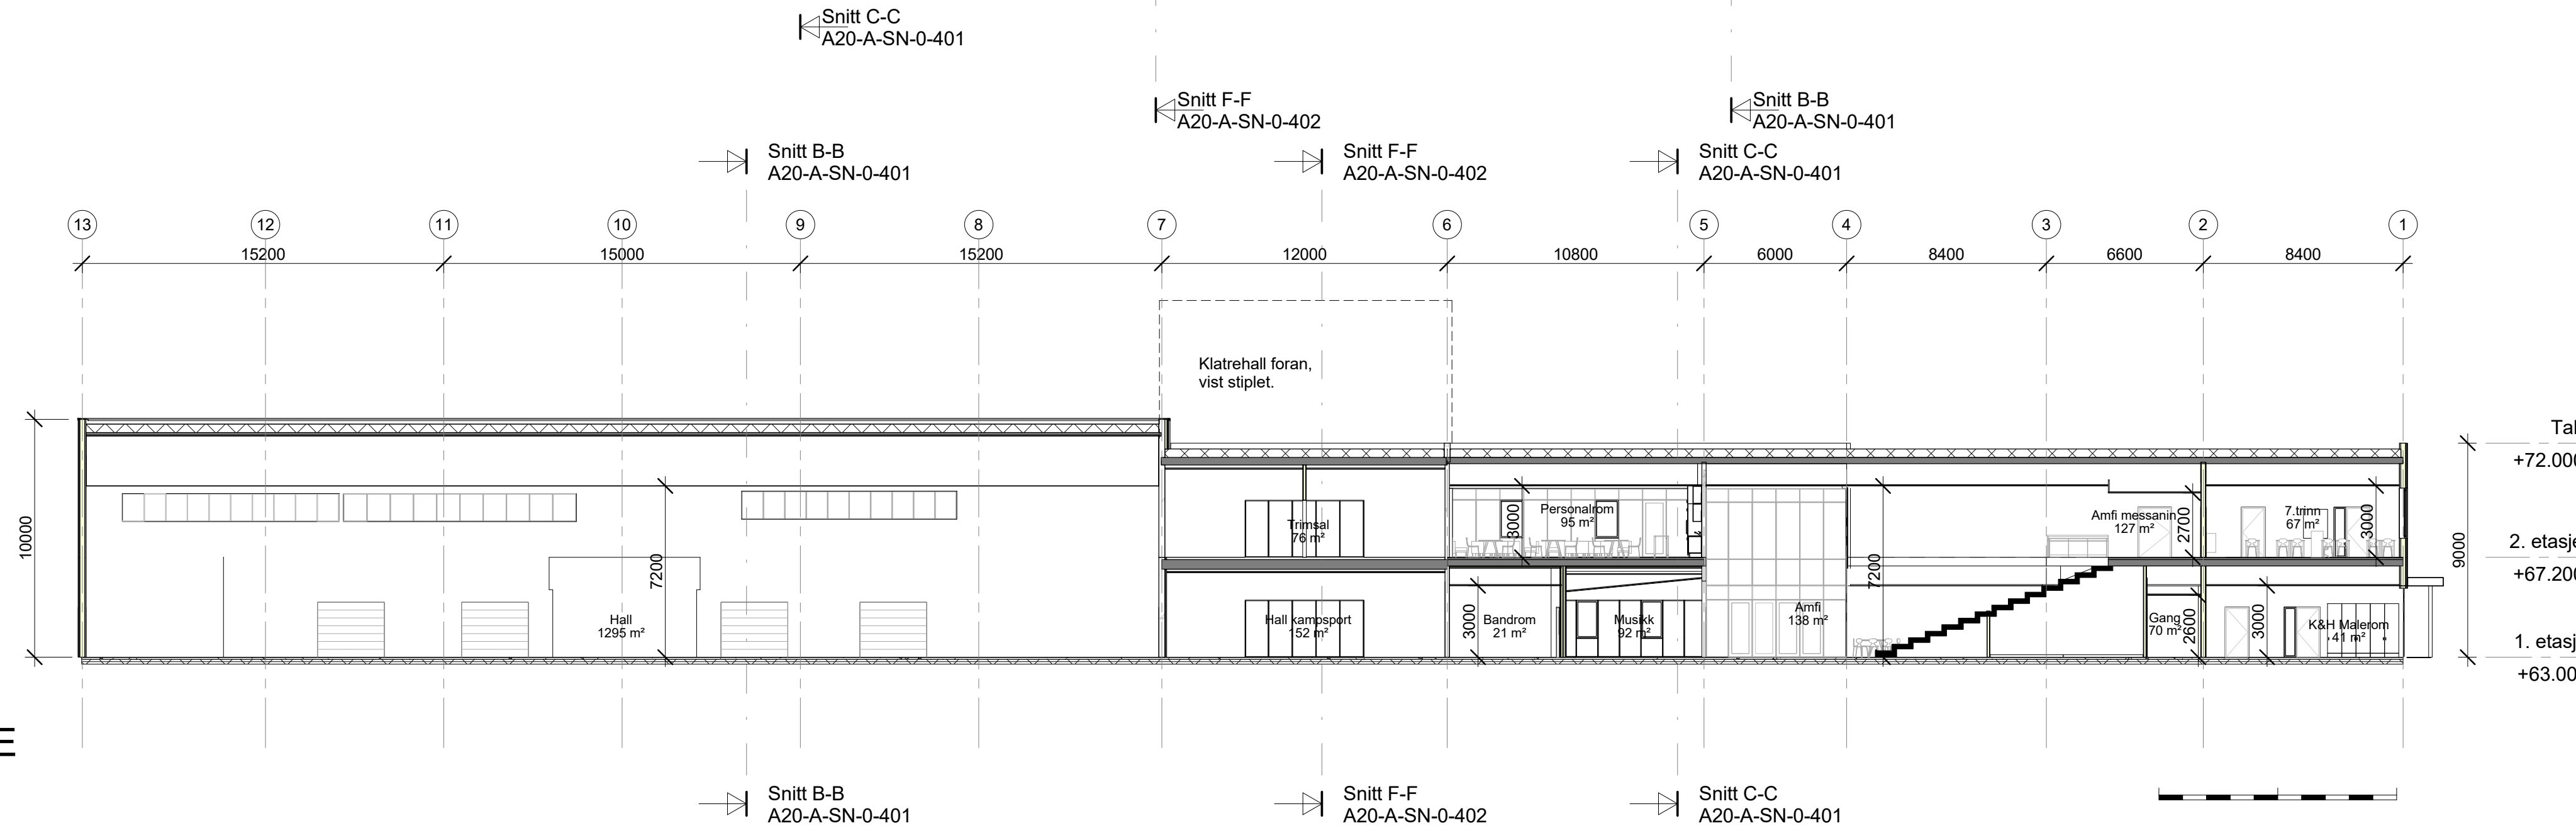

2 Snitt E-E
1 : 200

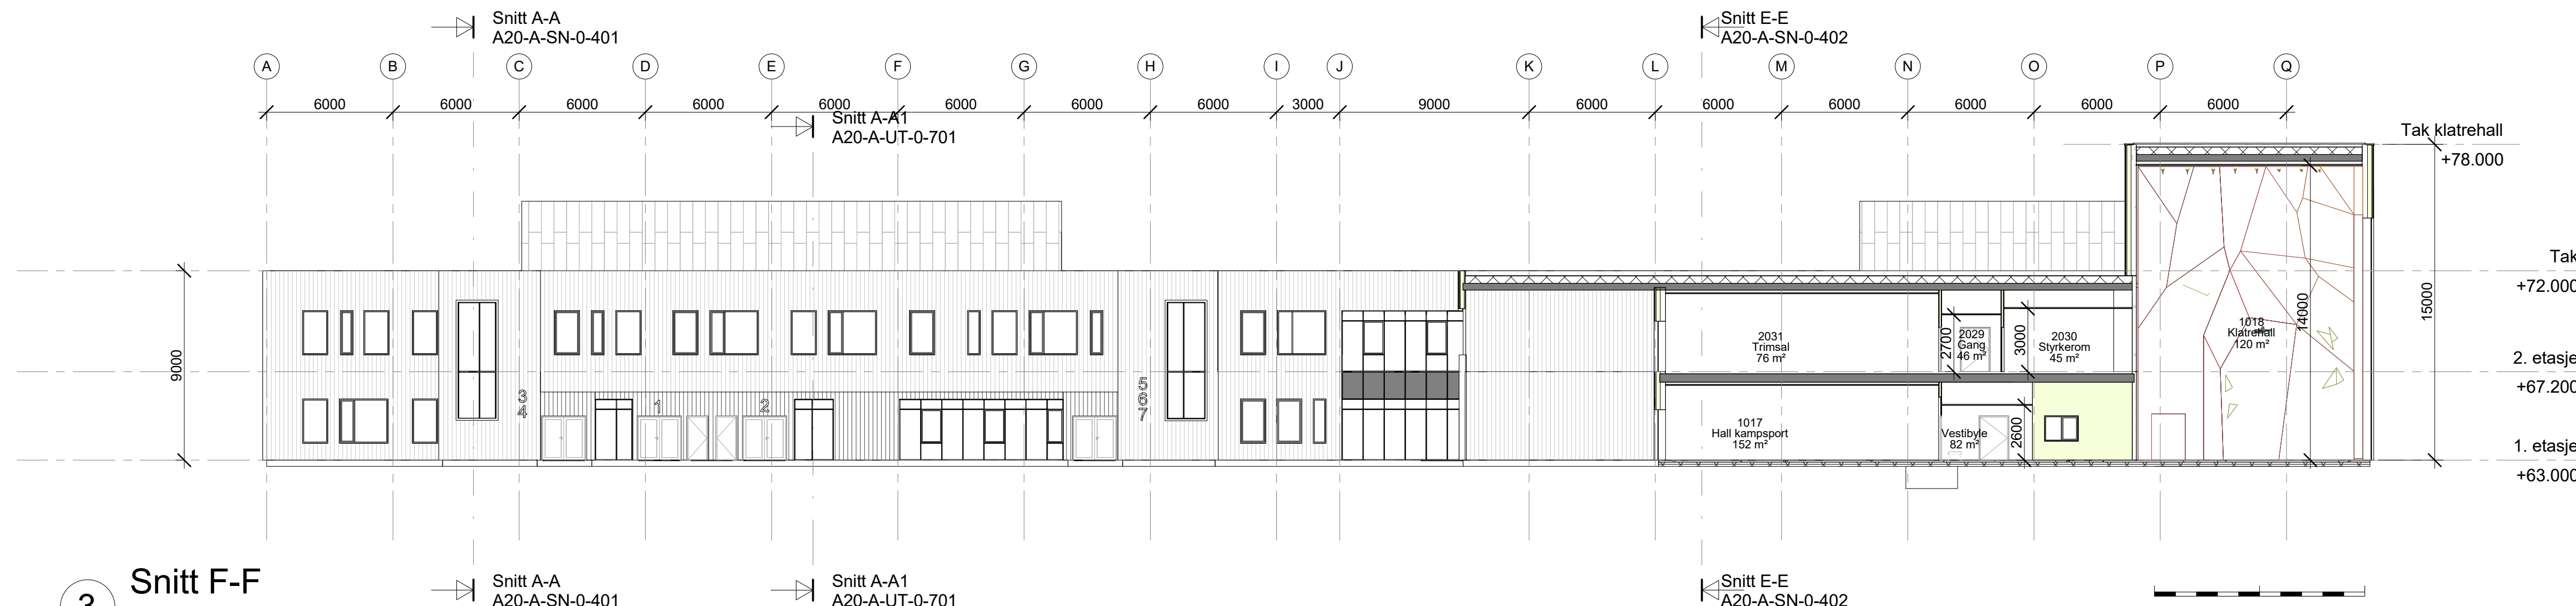

3 Snitt F-F
1 : 200

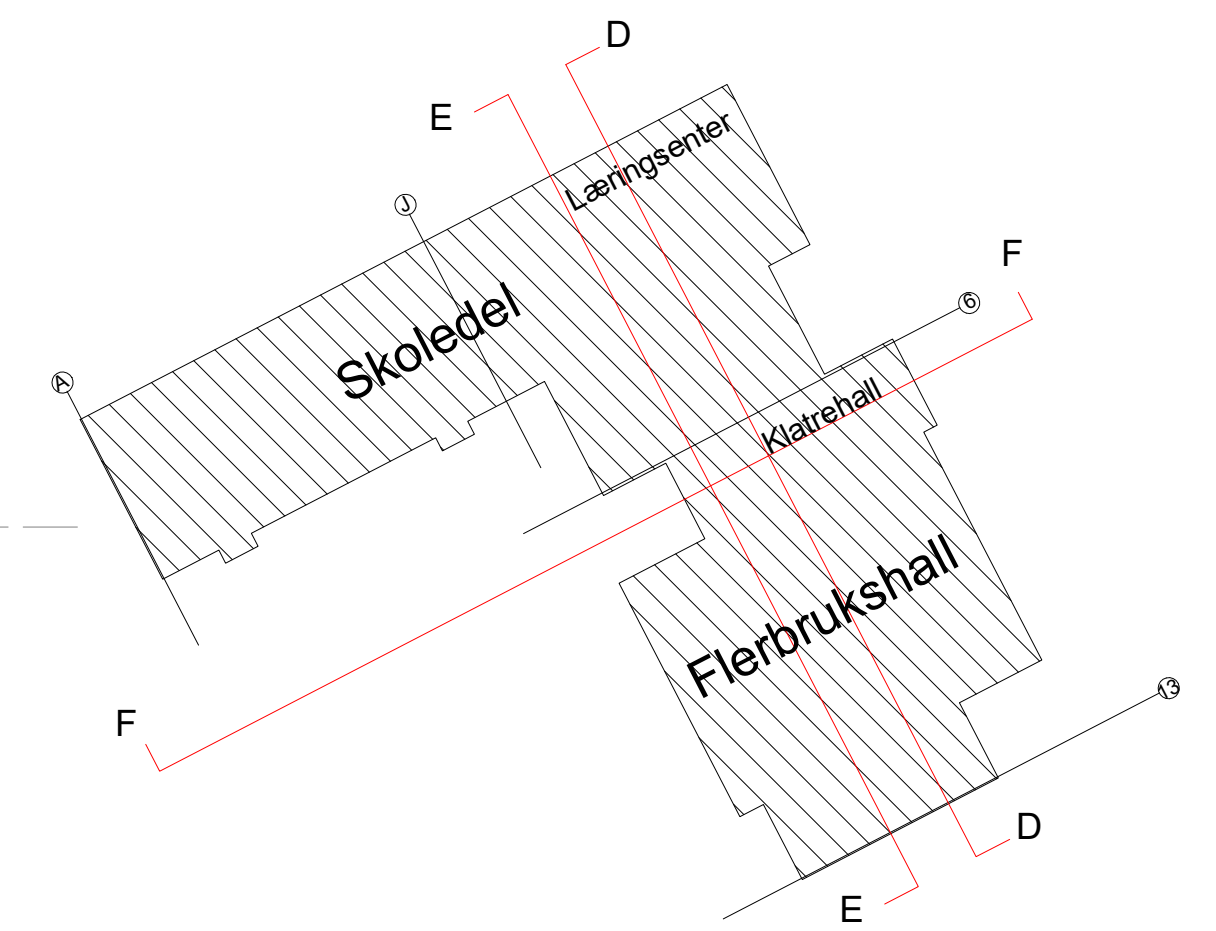


Diagram av bygget
1 : 1000

Rev.	Dato	Beskrivelse	Tegn.	Kontr.
1	18.01.17	Rev. 1	IP/HB	Checker
2	18.01.17	Rev. 2	IP/HB	Checker
3	18.01.17	Rev. 3	IP/HB	Checker
100	18.01.17	Rev. 100	IP/HB	Checker