

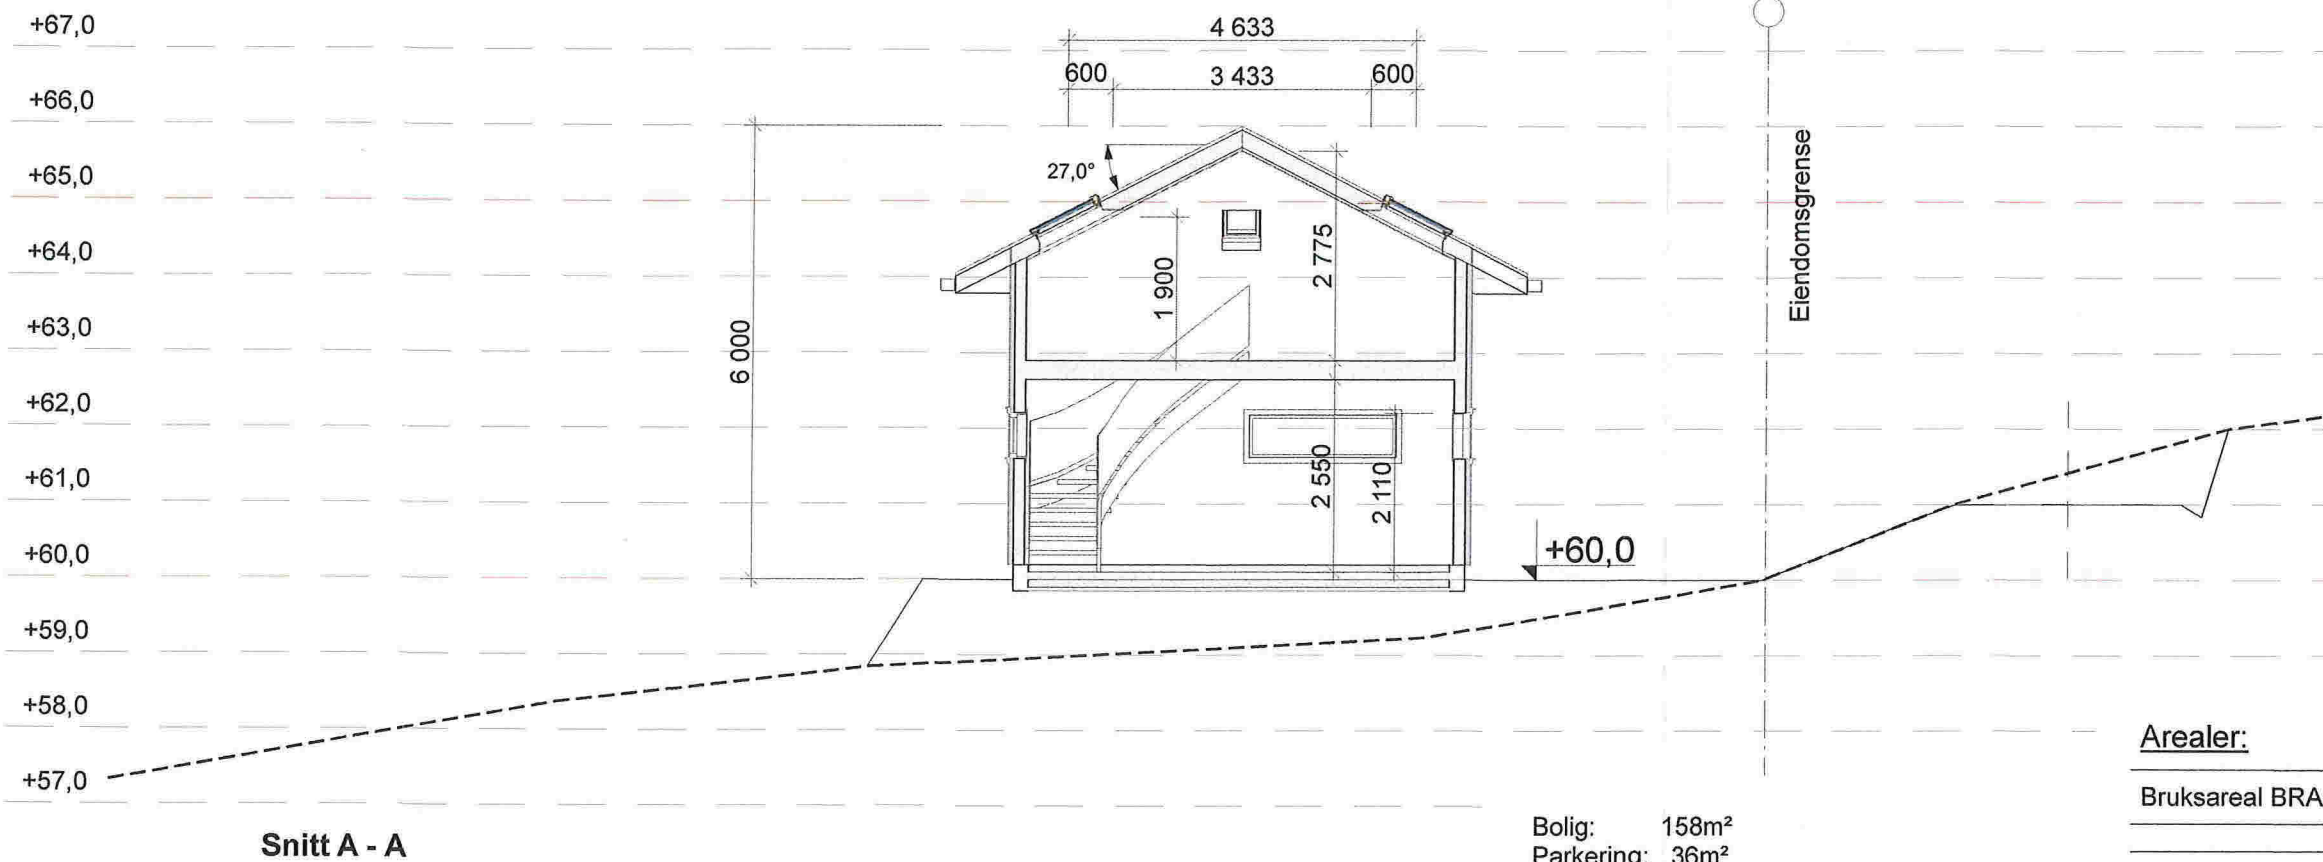


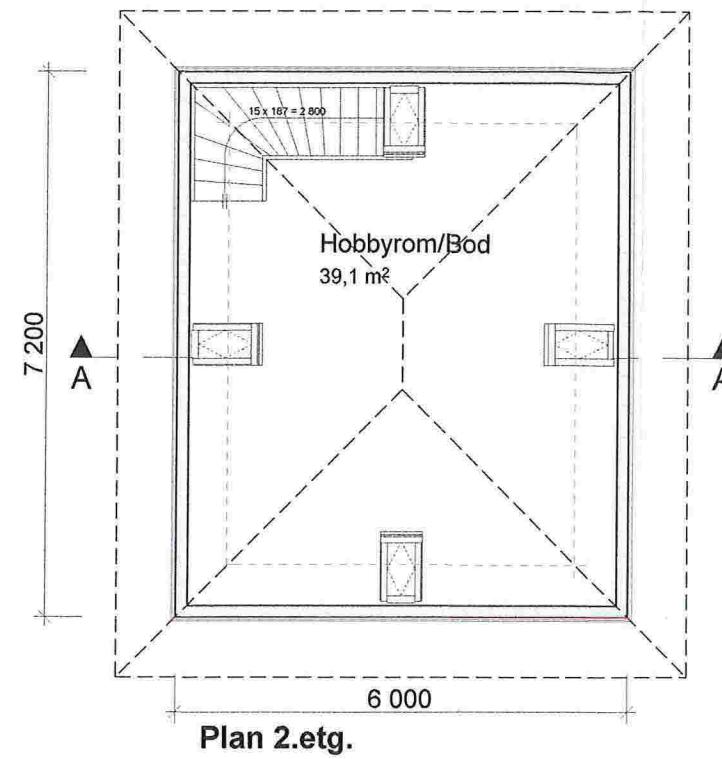

Bolig: 158m²
Parkering: 36m²
Garasje: 44m²
Sum: 238m²

Utnyttelses grad: 238 x 100 / 1590 = 14,96% BYA

Arealer:	1. etg.	Loft	Sum
Bruksareal BRA:	39,1m ²	27,0m ²	66,1m ²
Bebygget areal BYA:	44m ²		

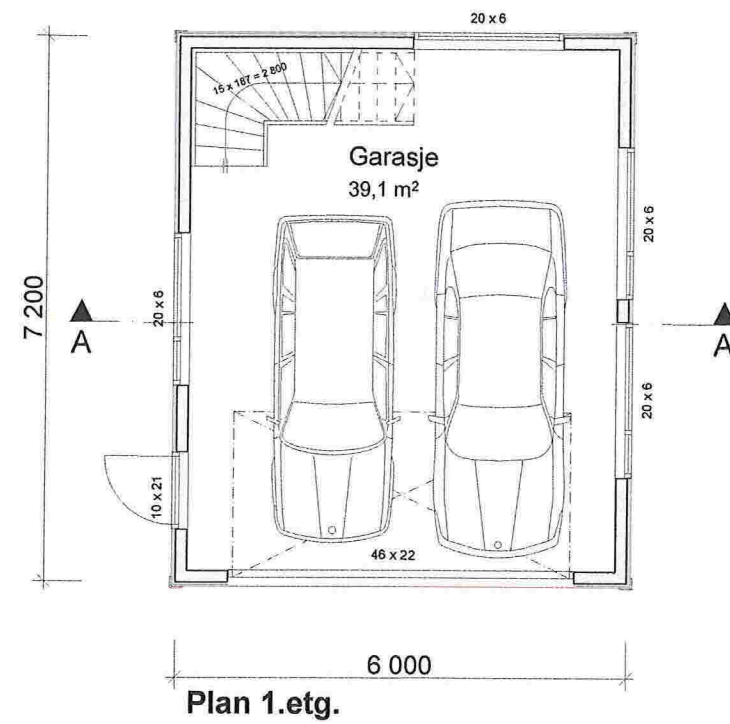

Rev.	Dato:	Rev. gjelder	Tiltakshaver: Sasa Misur	Prosjekt: Helleåsen. Gnr.202, Bnr.161. Tittel: Garasje. Plan og Snitt	Tegnet dato: 14.02.2017 Prosjektnr.: 45716	Målestokk: 1:100 Tegningsnr.: A20-10 Rev.
------	-------	--------------	------------------------------------	--	---	---


+66,0
+65,0
+64,0
+63,0
+62,0
+61,0
+60,0
+59,0
+58,0
+57,0

Fasade SørVest



+66,0
+65,0
+64,0
+63,0
+62,0
+61,0
+60,0
+59,0
+58,0
+57,0

Fasade NordVest

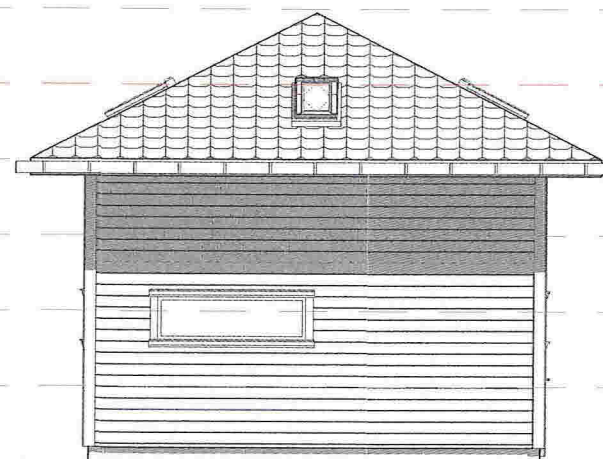

			Tiltakshaver: Sasa Misur	Prosjekt: Helleåsen. Gnr.202, Bnr.161.		Tegnet dato: 14.02.2017		Målestokk: 1:100	
				Tittel: Fasade SørVest og NordVest		Prosjektnr.: 45716		Tegningsnr.: A40-01	
Rev.	Dato:	Rev. gjelder							