


PROFIL: Snitt B-B  
SKALA L= 500 H= 500

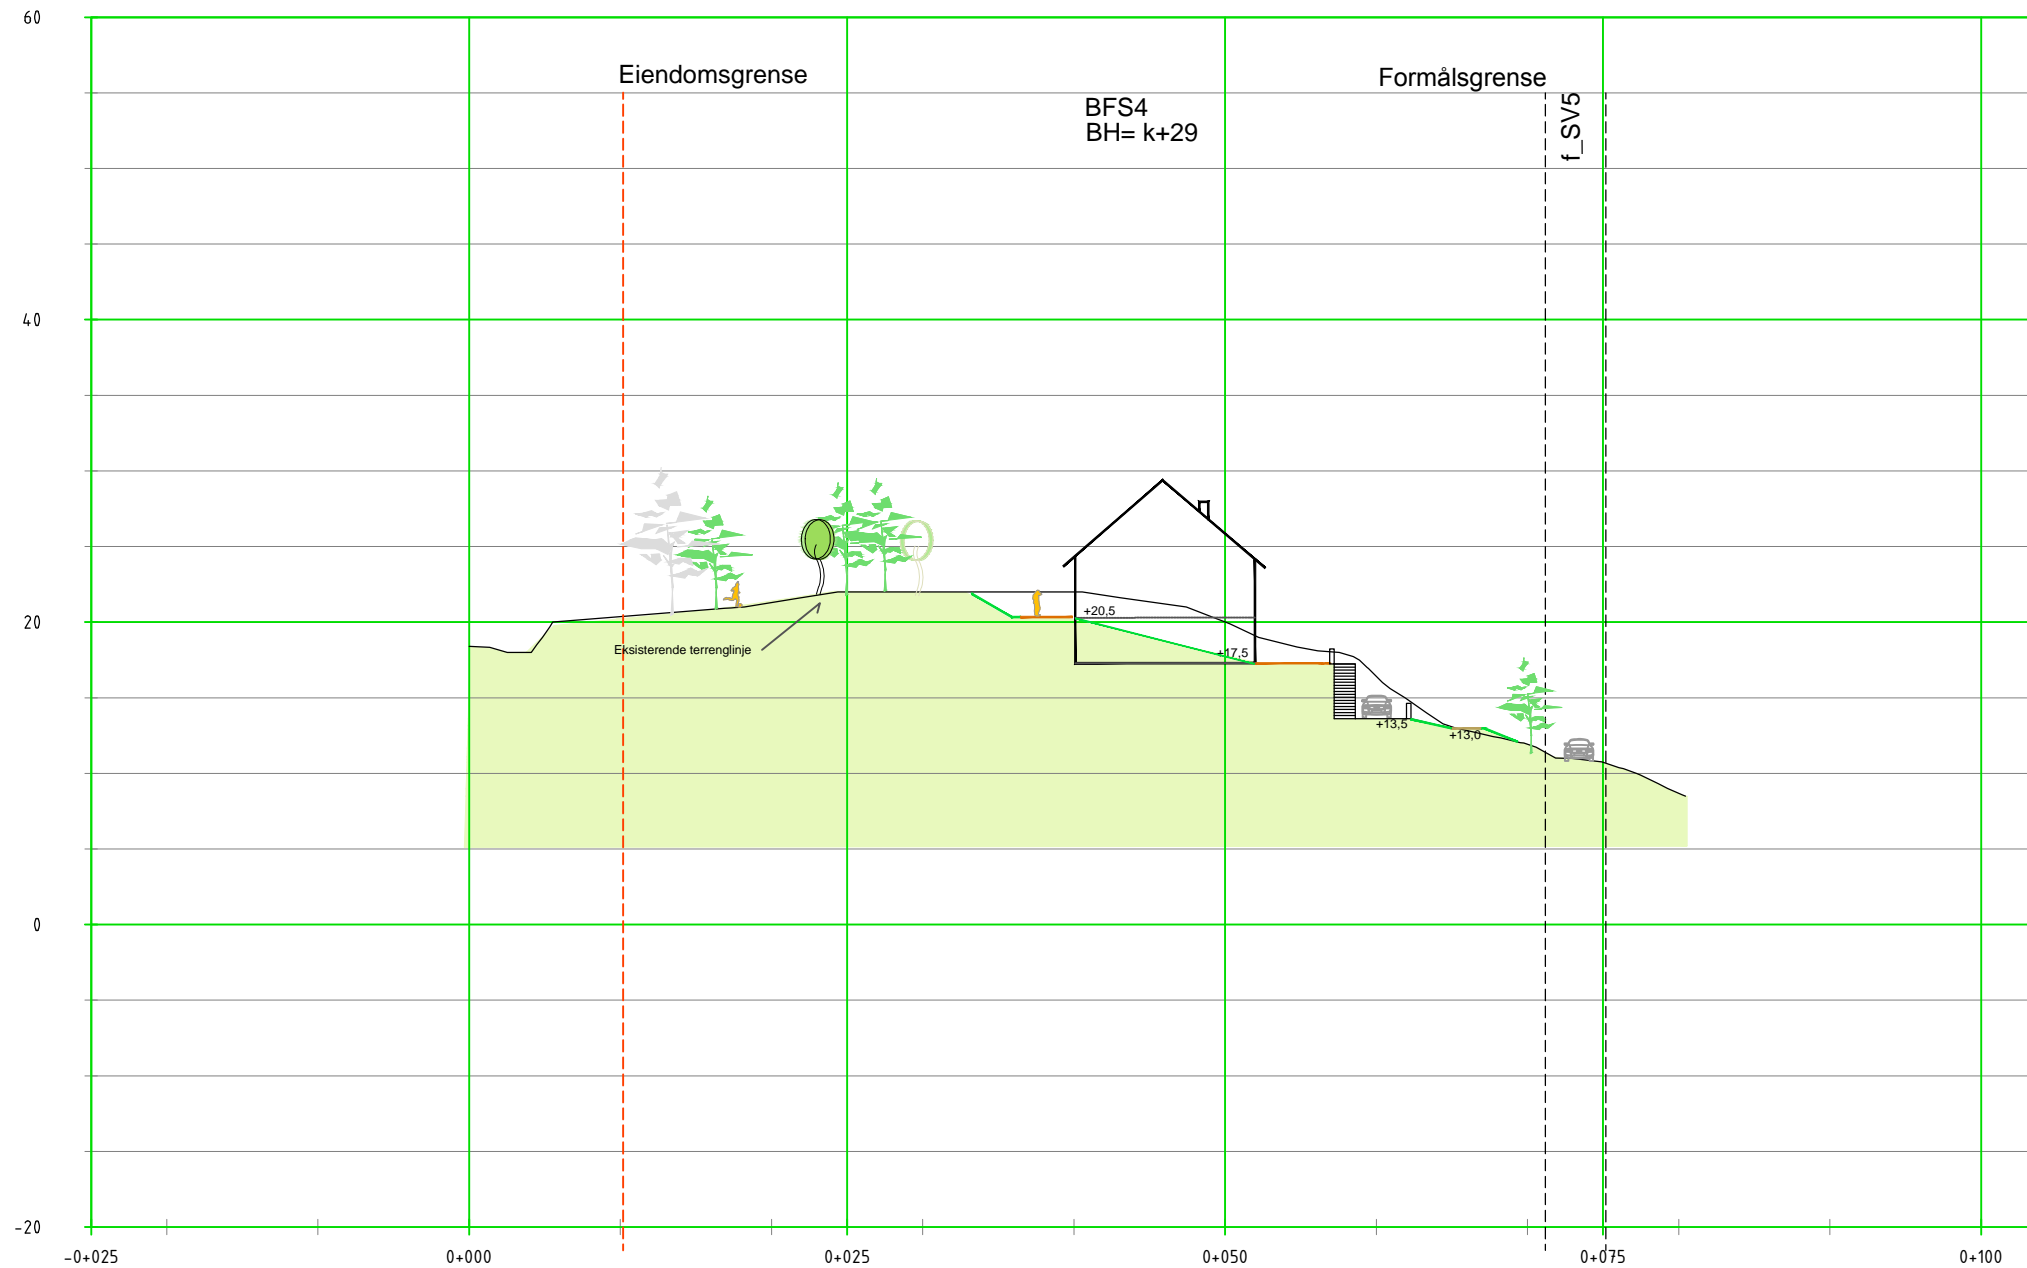

PROFIL NR.

HOR.KURV.	_____															
BREDDEUTV.																
TVERRFALL ____ H.kj.b.k. ---- V.kj.b.k.																
PROFILDATA																
PROFIL H.			18.39	20.36	21.30	22.00	22.00	22.00	22.00	20.01	16.42	11.92	10.72	8.69		
TERRENG H.			18.39	20.36	21.30	22.00	22.00	22.00	22.00	20.01	16.42	11.92	10.72	8.69		

Oppdragsgiver:	<b>Carin Lindow</b>	Utarb.:	VW/MZ
Prosjektnavn:	Eidsnesvegen, Regulering	Kontr.:	
Plantype:	Snitt B-B	Godkj.:	
Utlørende firma:	<b>Weglo Design Plan &amp; Landskap AS</b> Strandgaten 50, 5004 Bergen Mobil: 93094525 www.weglo-design.no	Mål.:	A3 1:1000
		Dato:	18.11.2016
		Finavn:	
		Tegn. nr.	02
		Rev.	