


PROFIL: snitt D-D
SKALA L= 500 H= 500

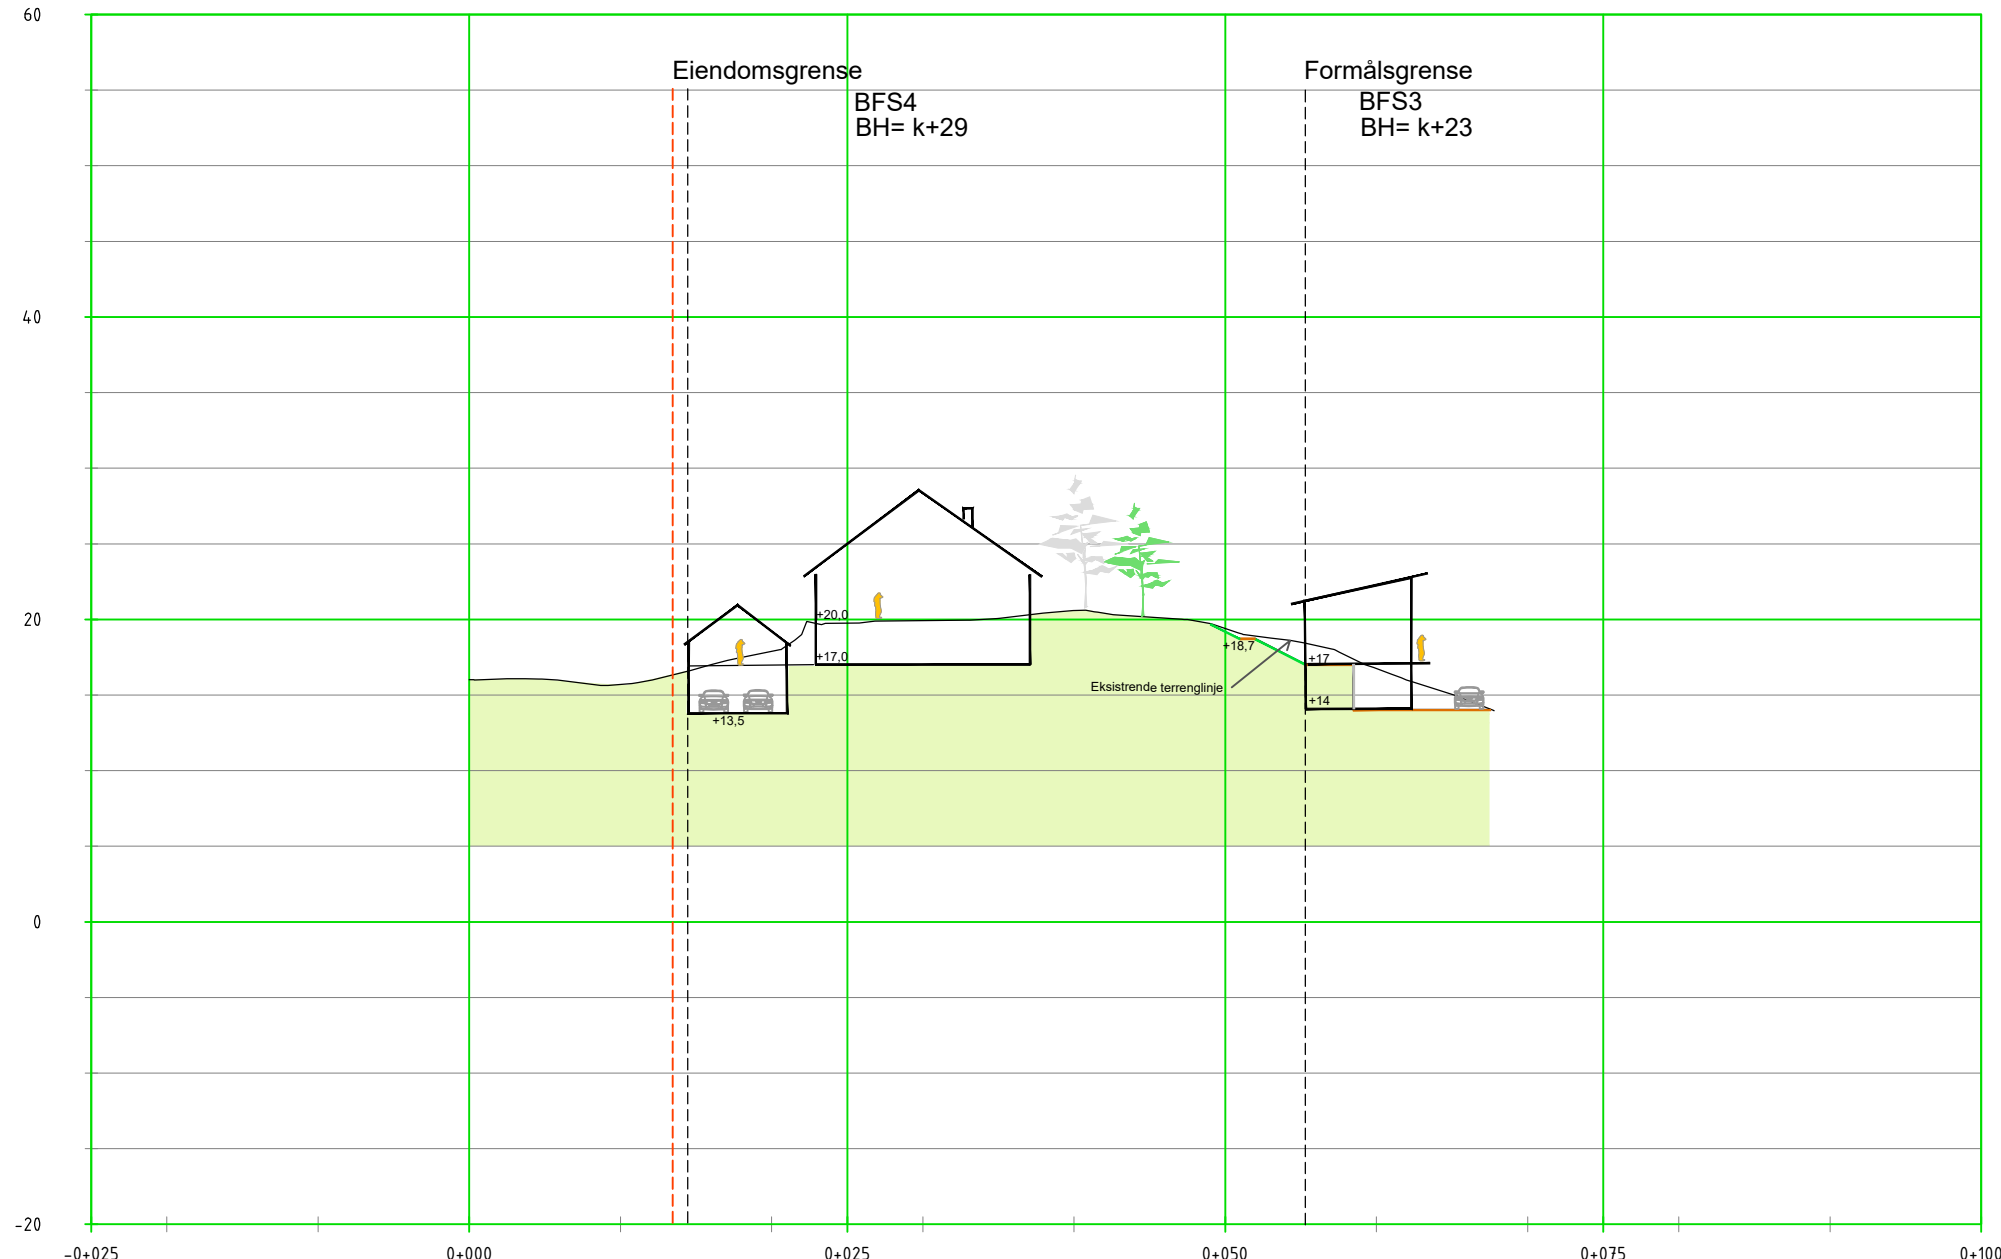

PROFIL NR.

HOR.KURV.	_____																					
BREDDEUTV.																						
TVERRFALL _____ H.kj.b.k. - - - - - V.kj.b.k.																						
PROFILDATA																						
PROFIL H.			16.02		15.70		17.89	19.75	19.92		20.59		19.40		16.75							
TERRENG H.			16.02		15.70		17.89	19.75	19.92		20.59		19.40		16.75							

Oppdragsgiver:	Carin Lindow	Utarb.:	VW/MZ
Prosjektnavn:	Eidsnesvegen, Regulering	Kontr.:	
Plantype:	Snitt D-D	Godkj.:	
Utlørende firma:	Weglo Design Plan & Landskap AS Strandgaten 50, 5004 Bergen Mobil: 93094525 www.weglo-design.no	Mål.:	A3 1:500
		Dato:	10.03.2017
		Fileavn:	
		Tegn. nr.	04
		Rev.	