






Kart gbnr 188-14
midtlinje Lengdeprofil veg

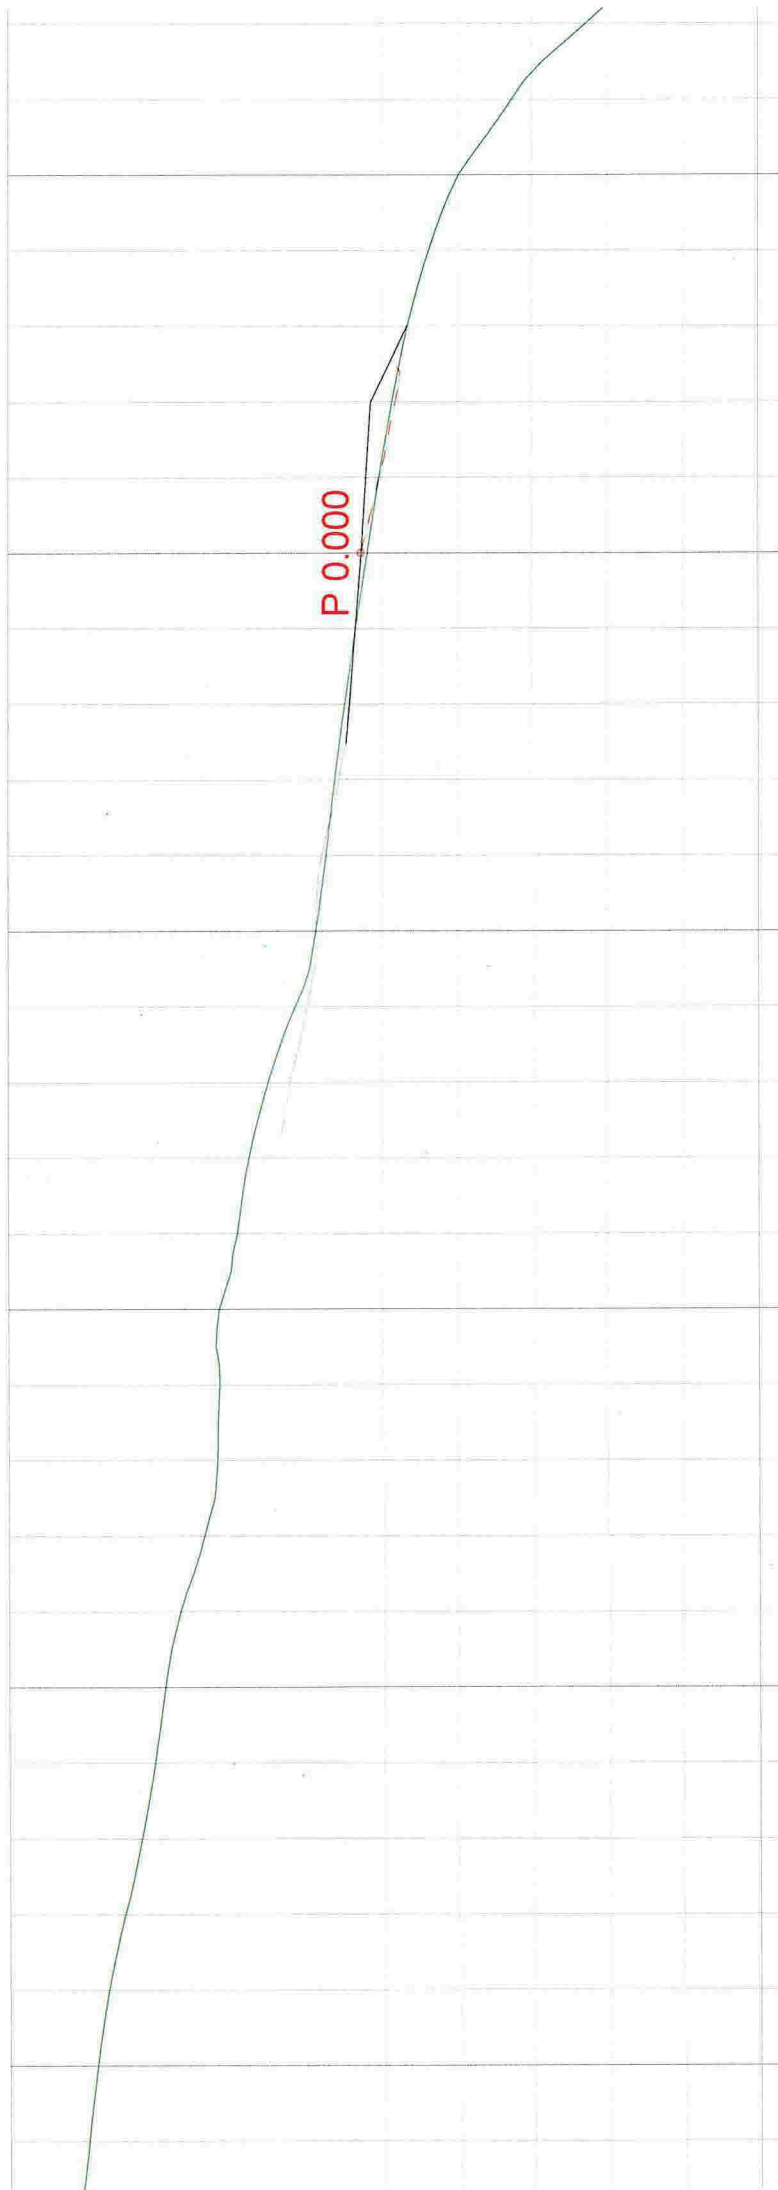


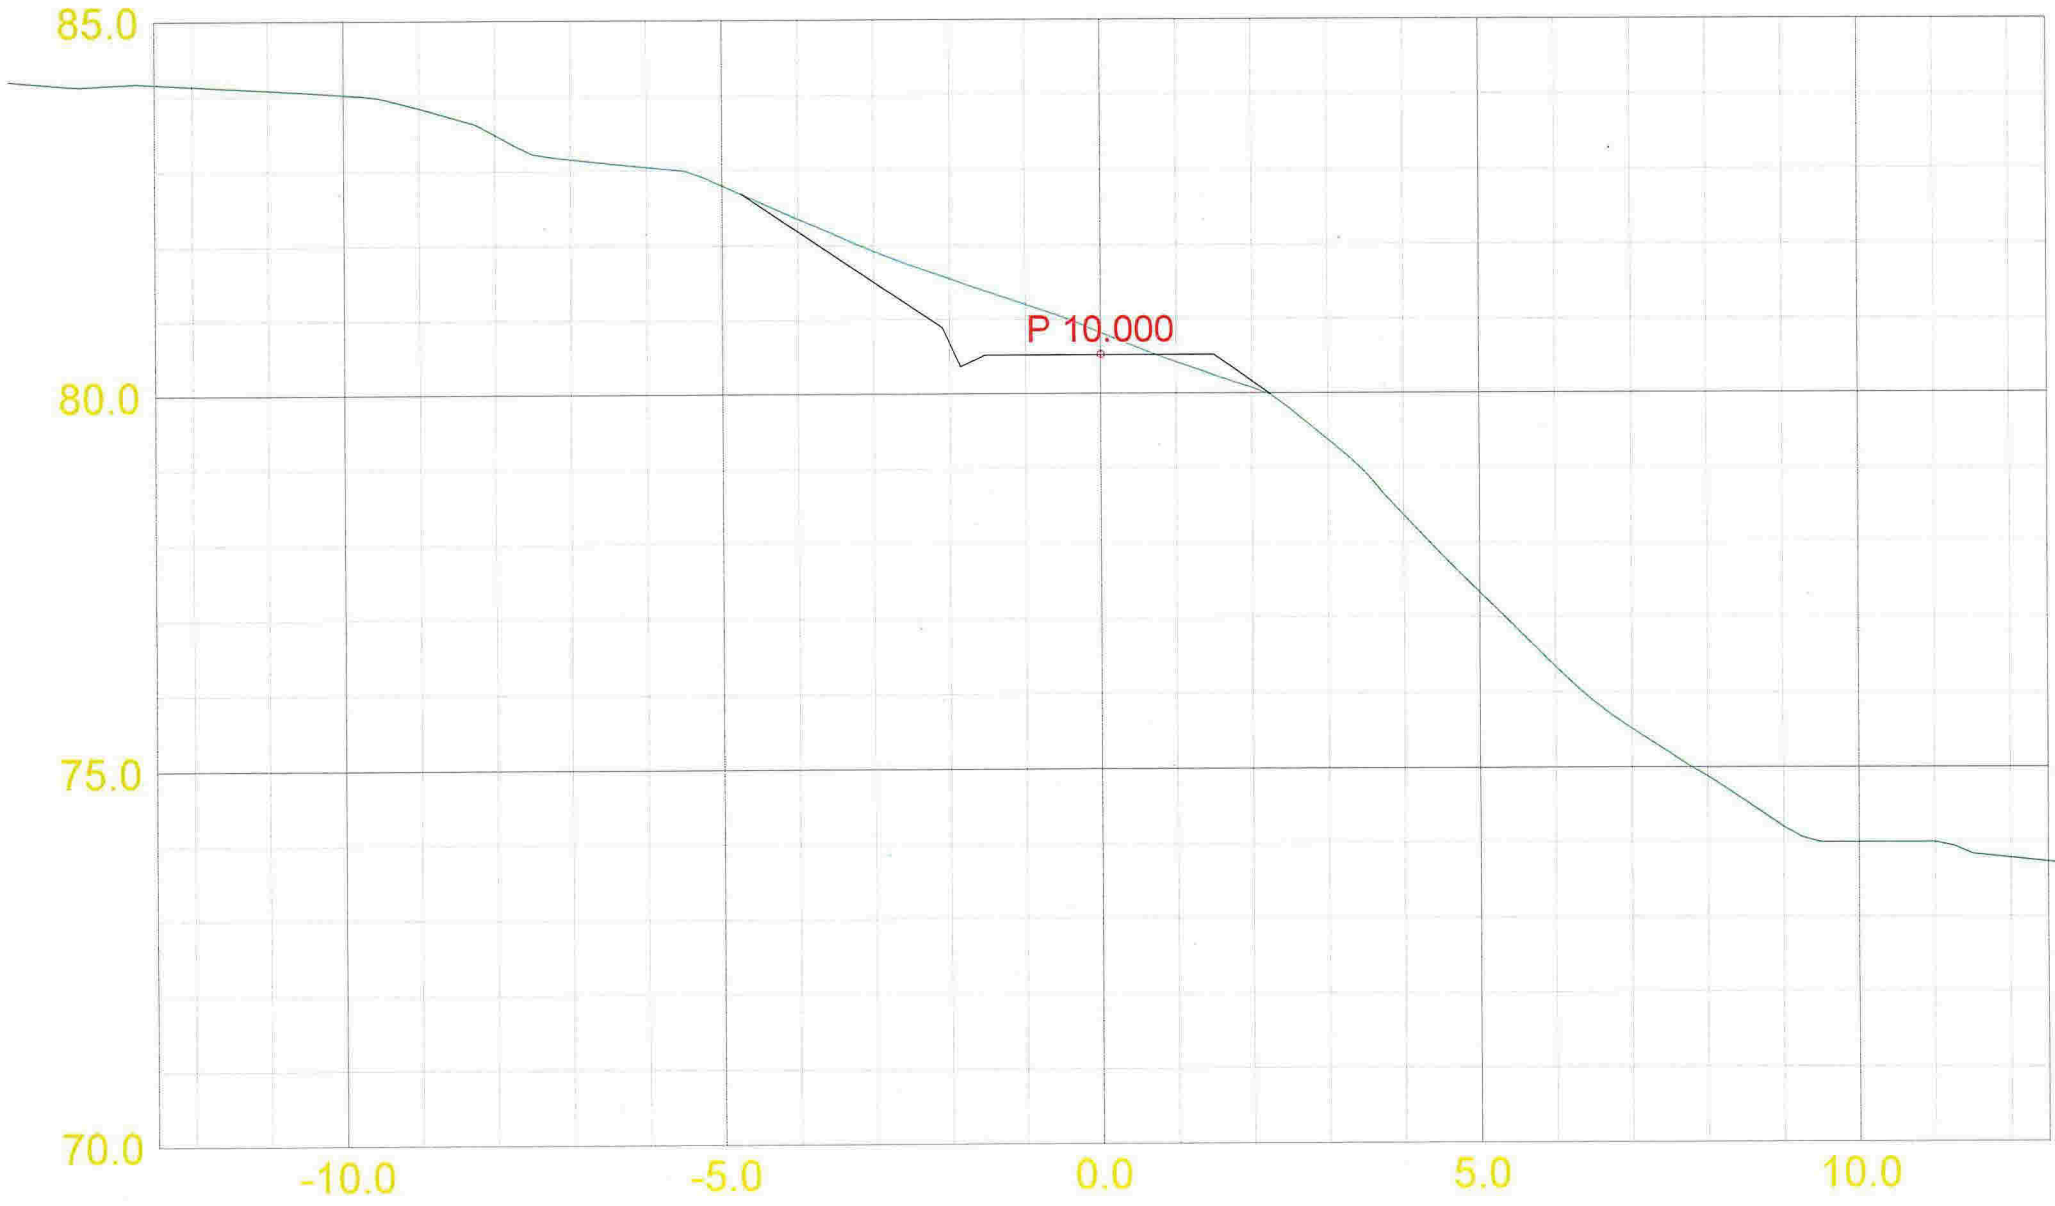


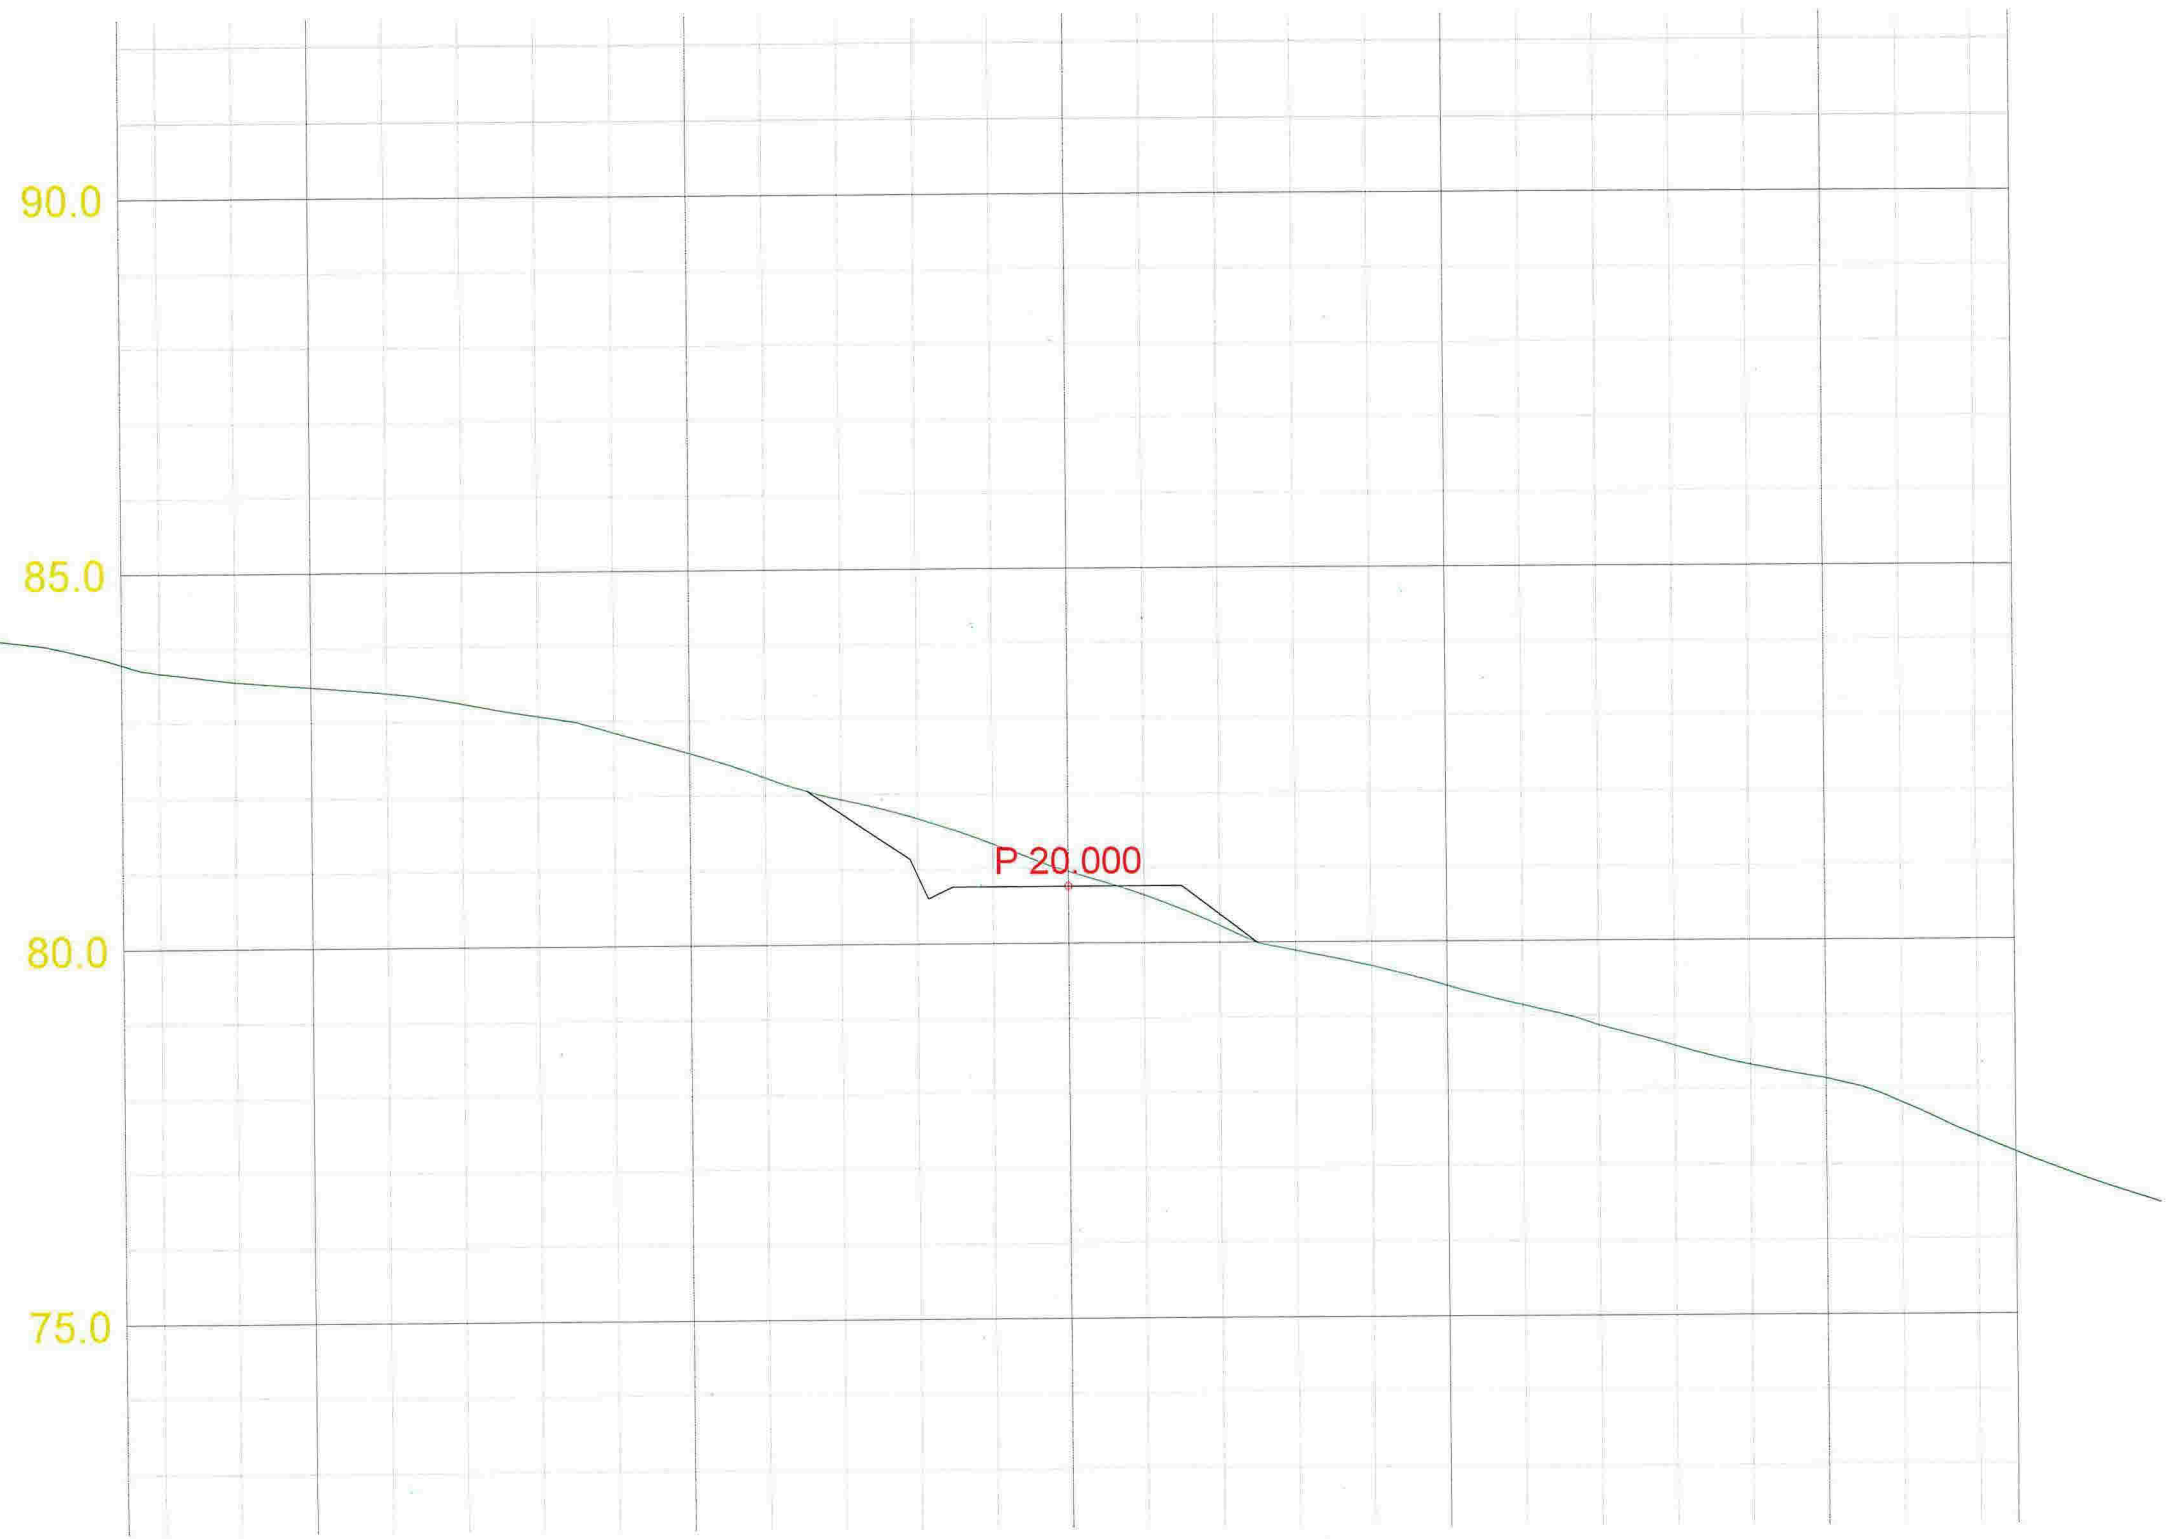


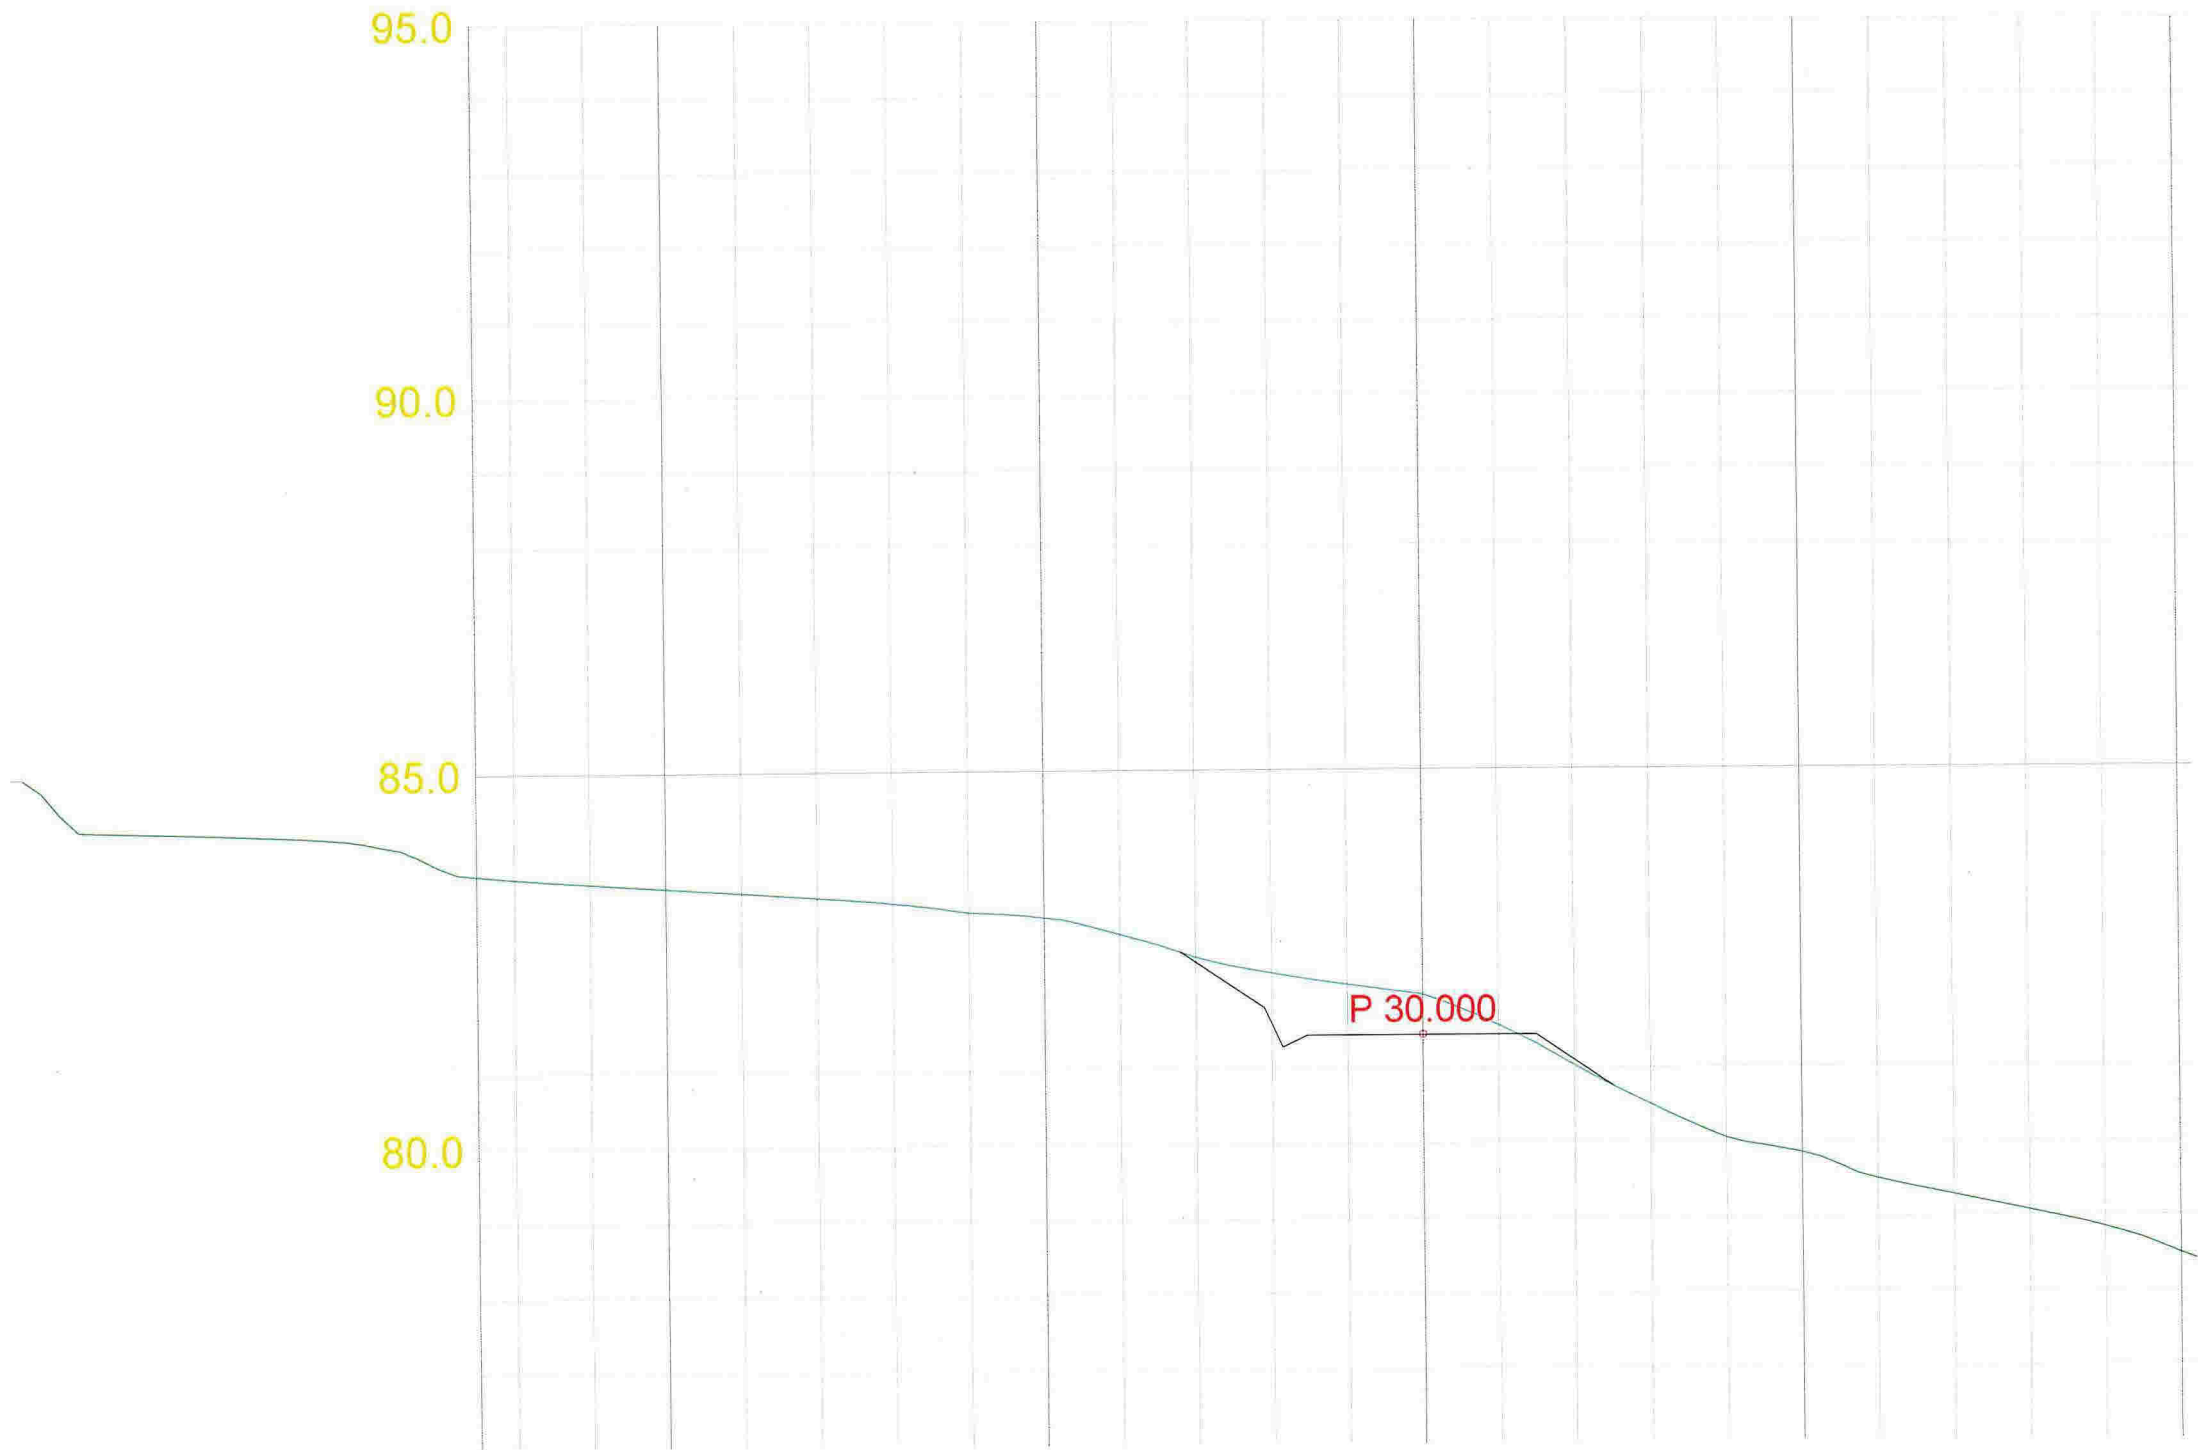

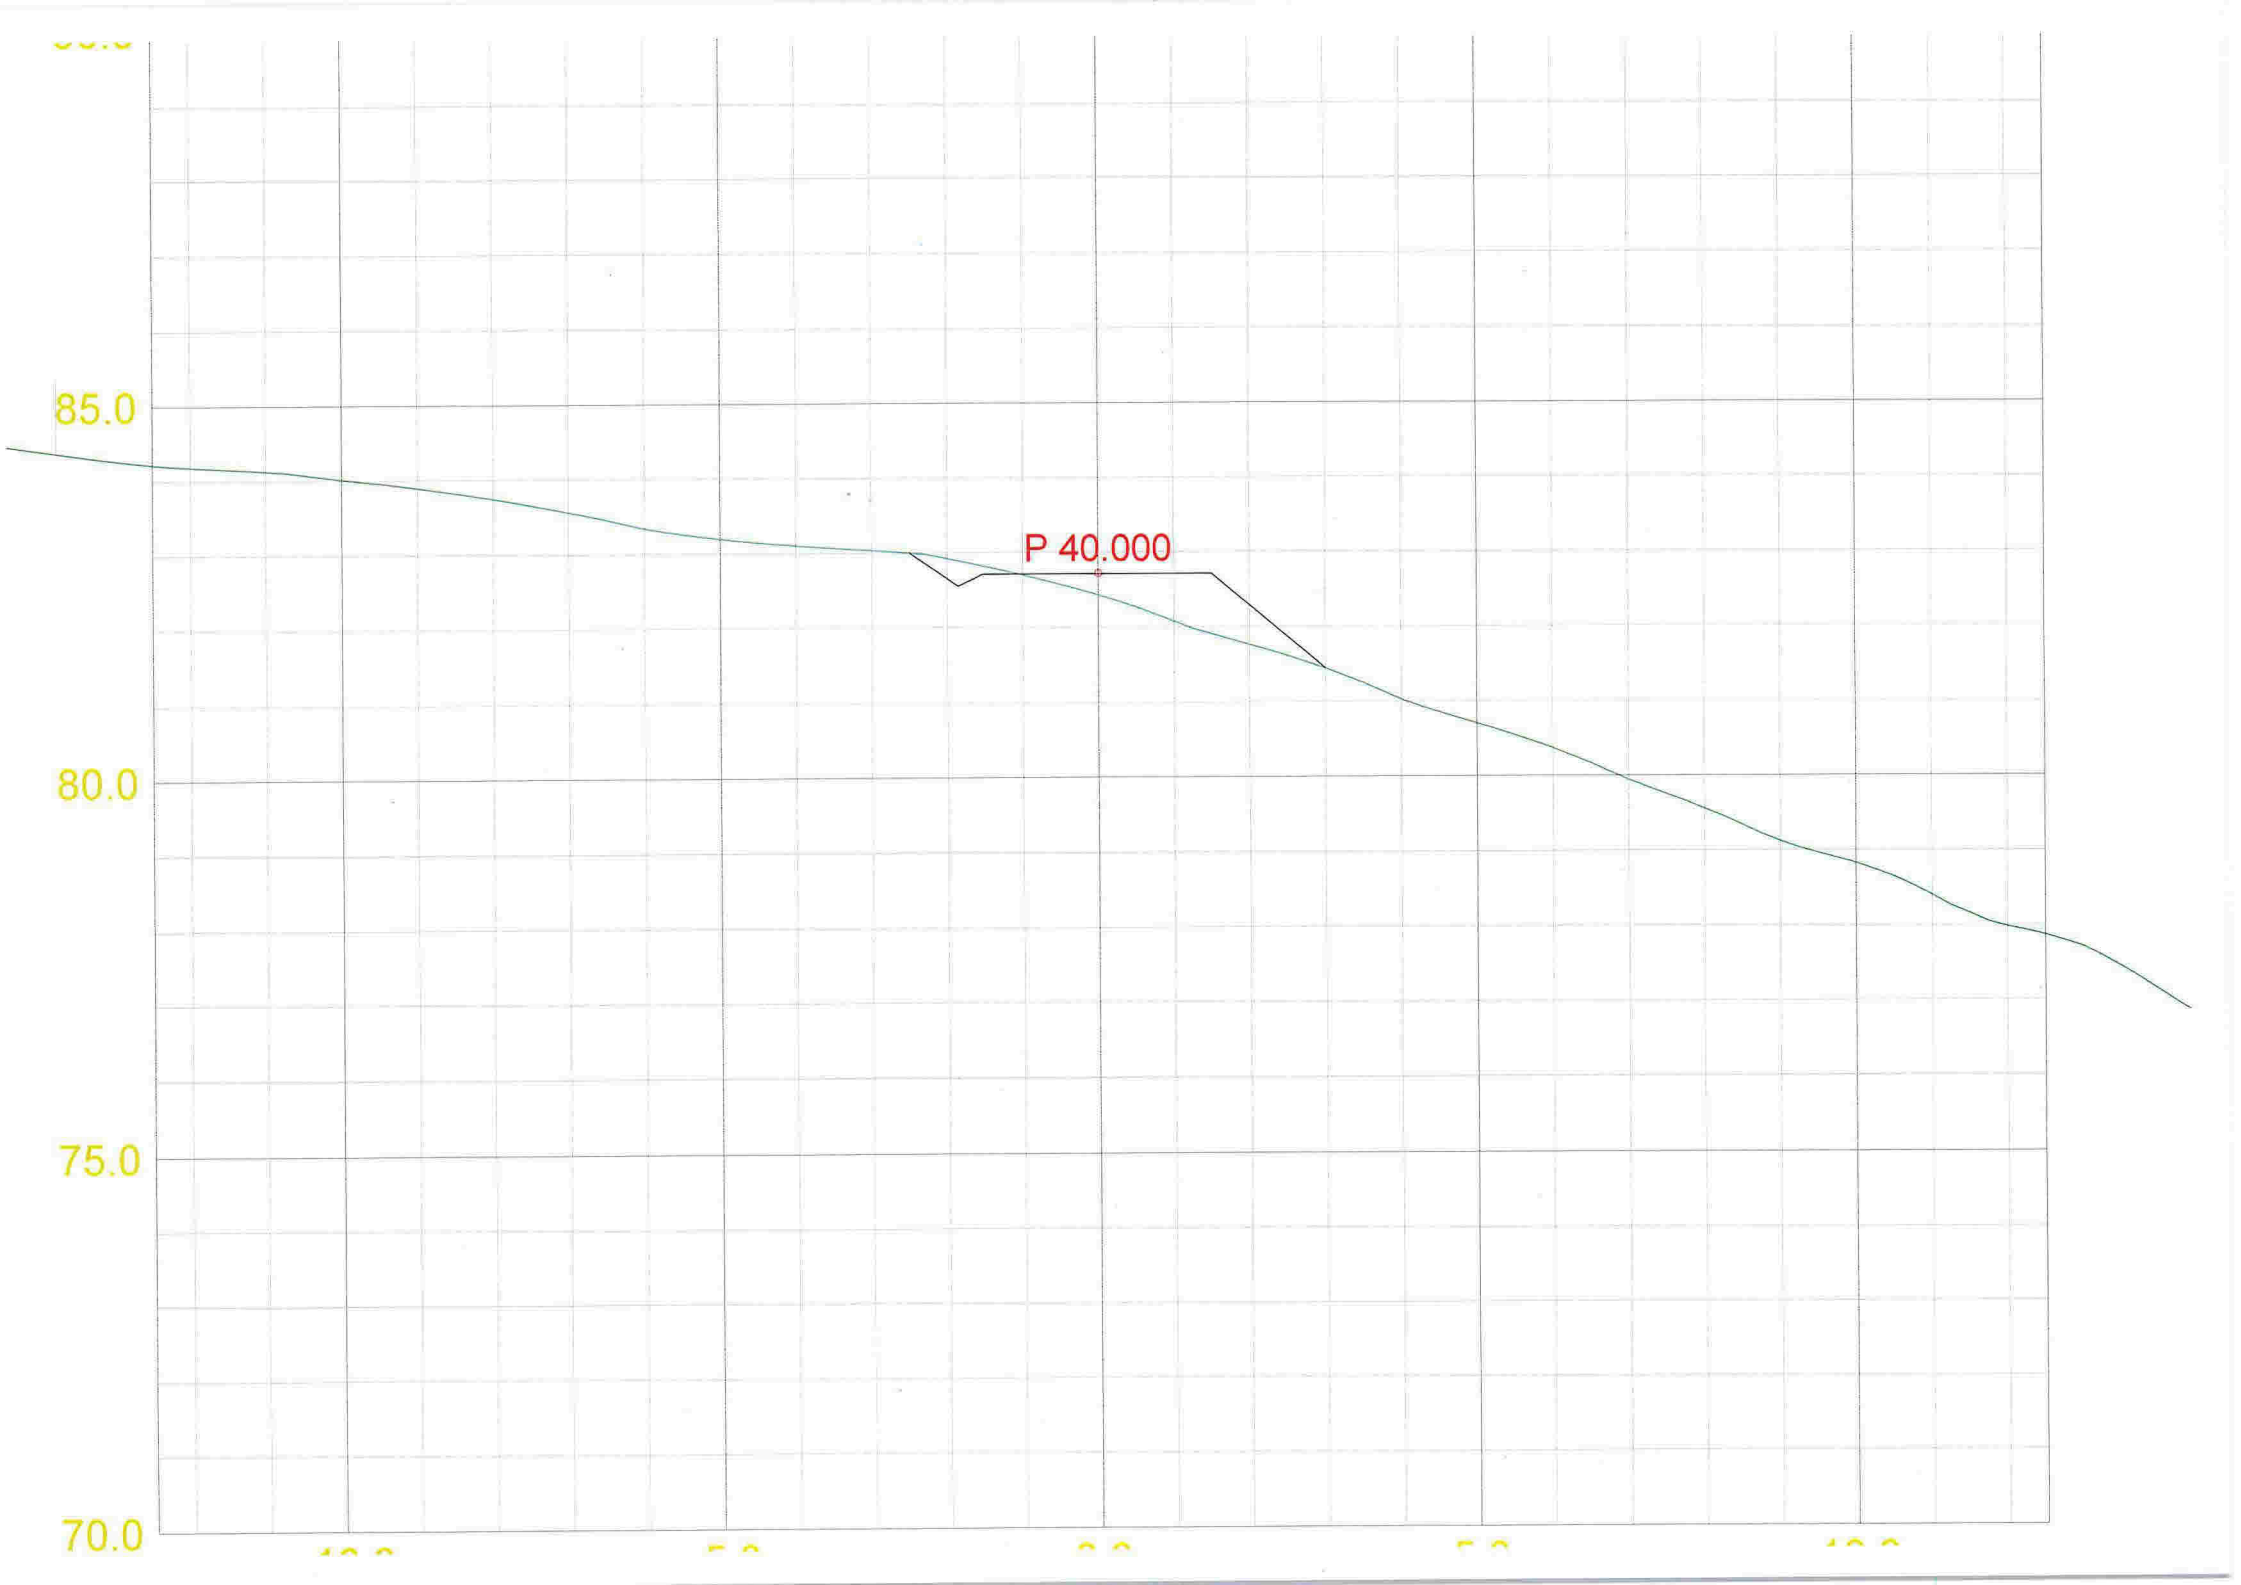

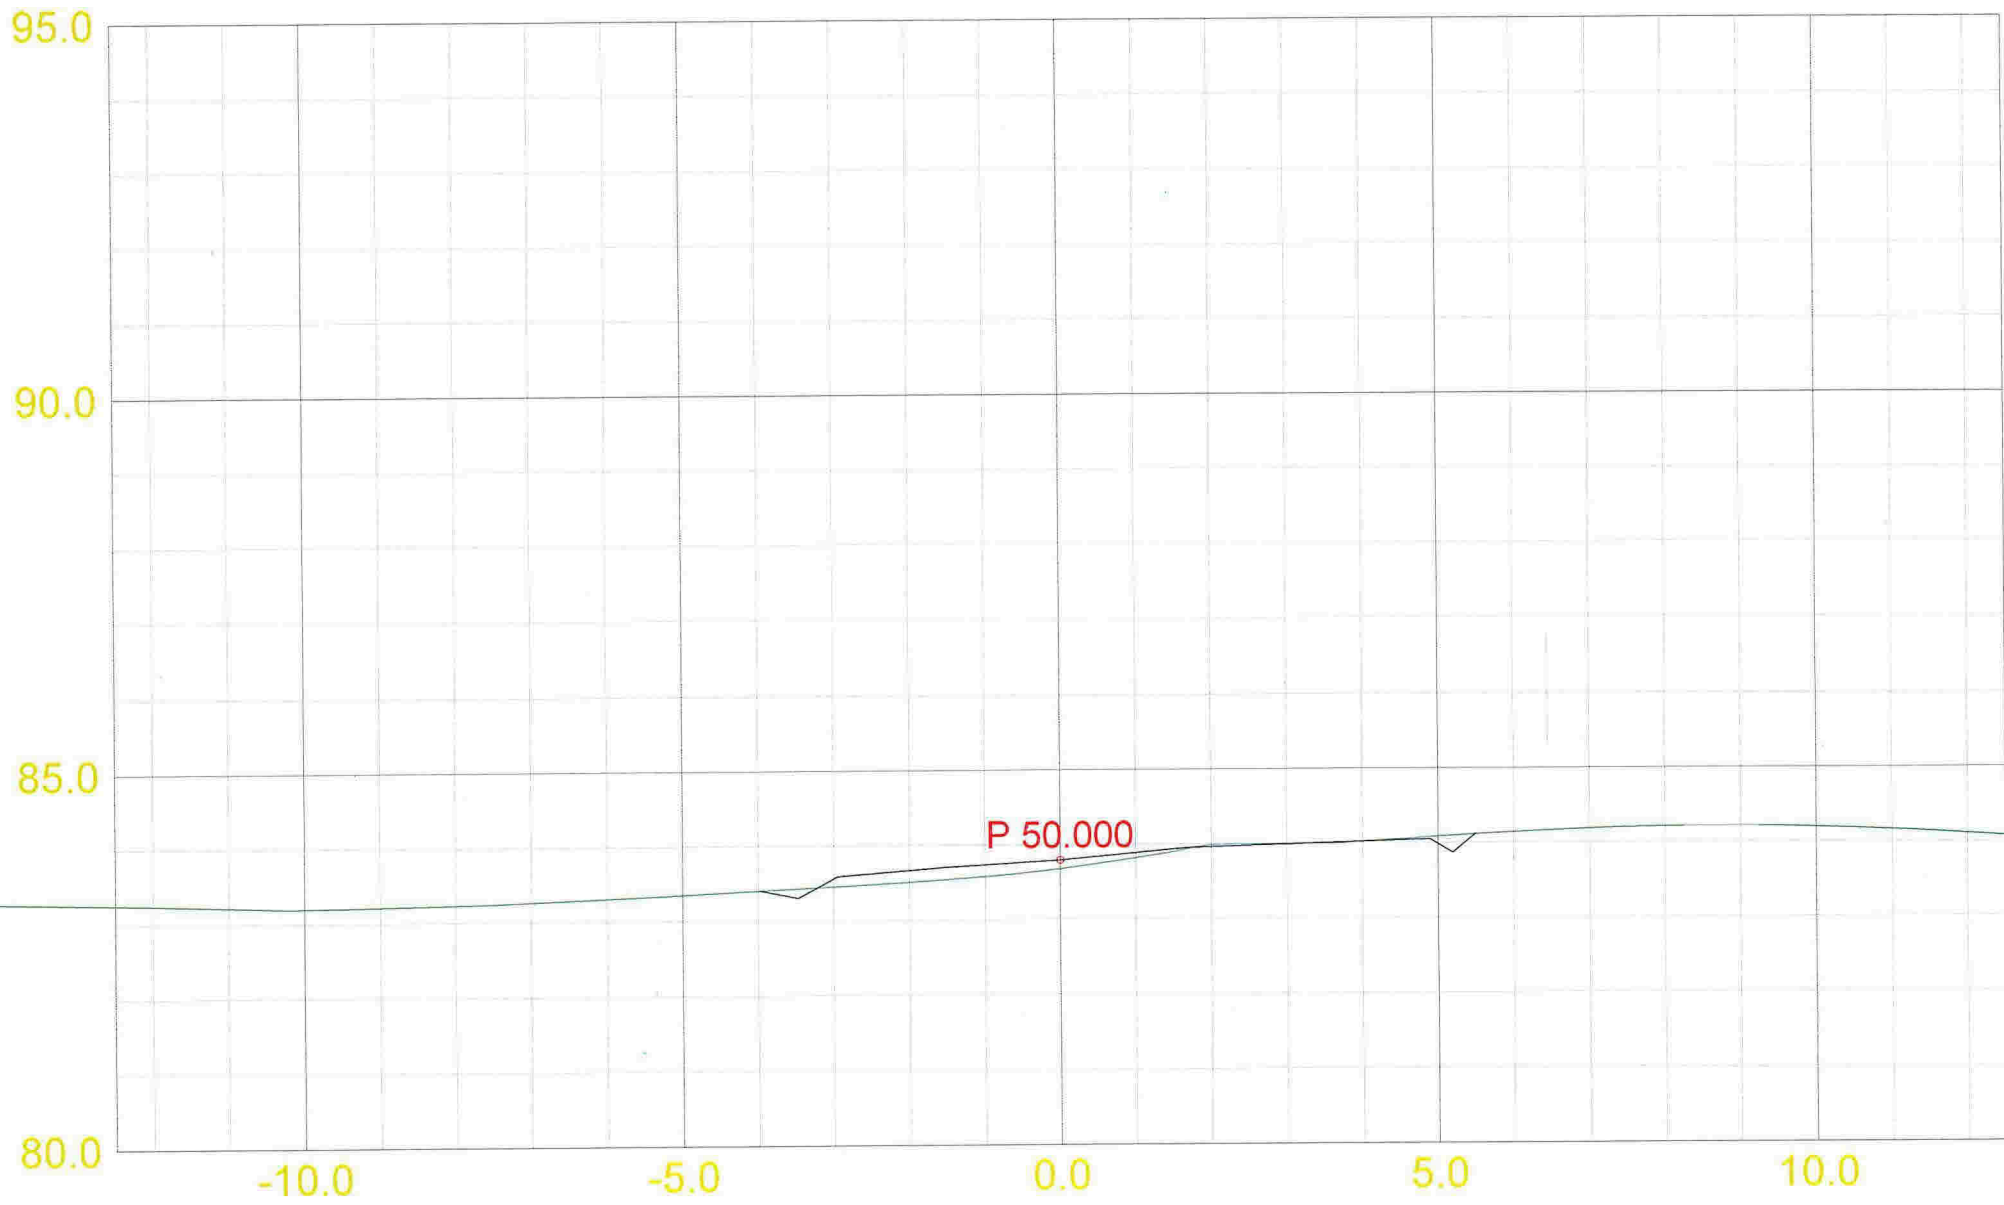

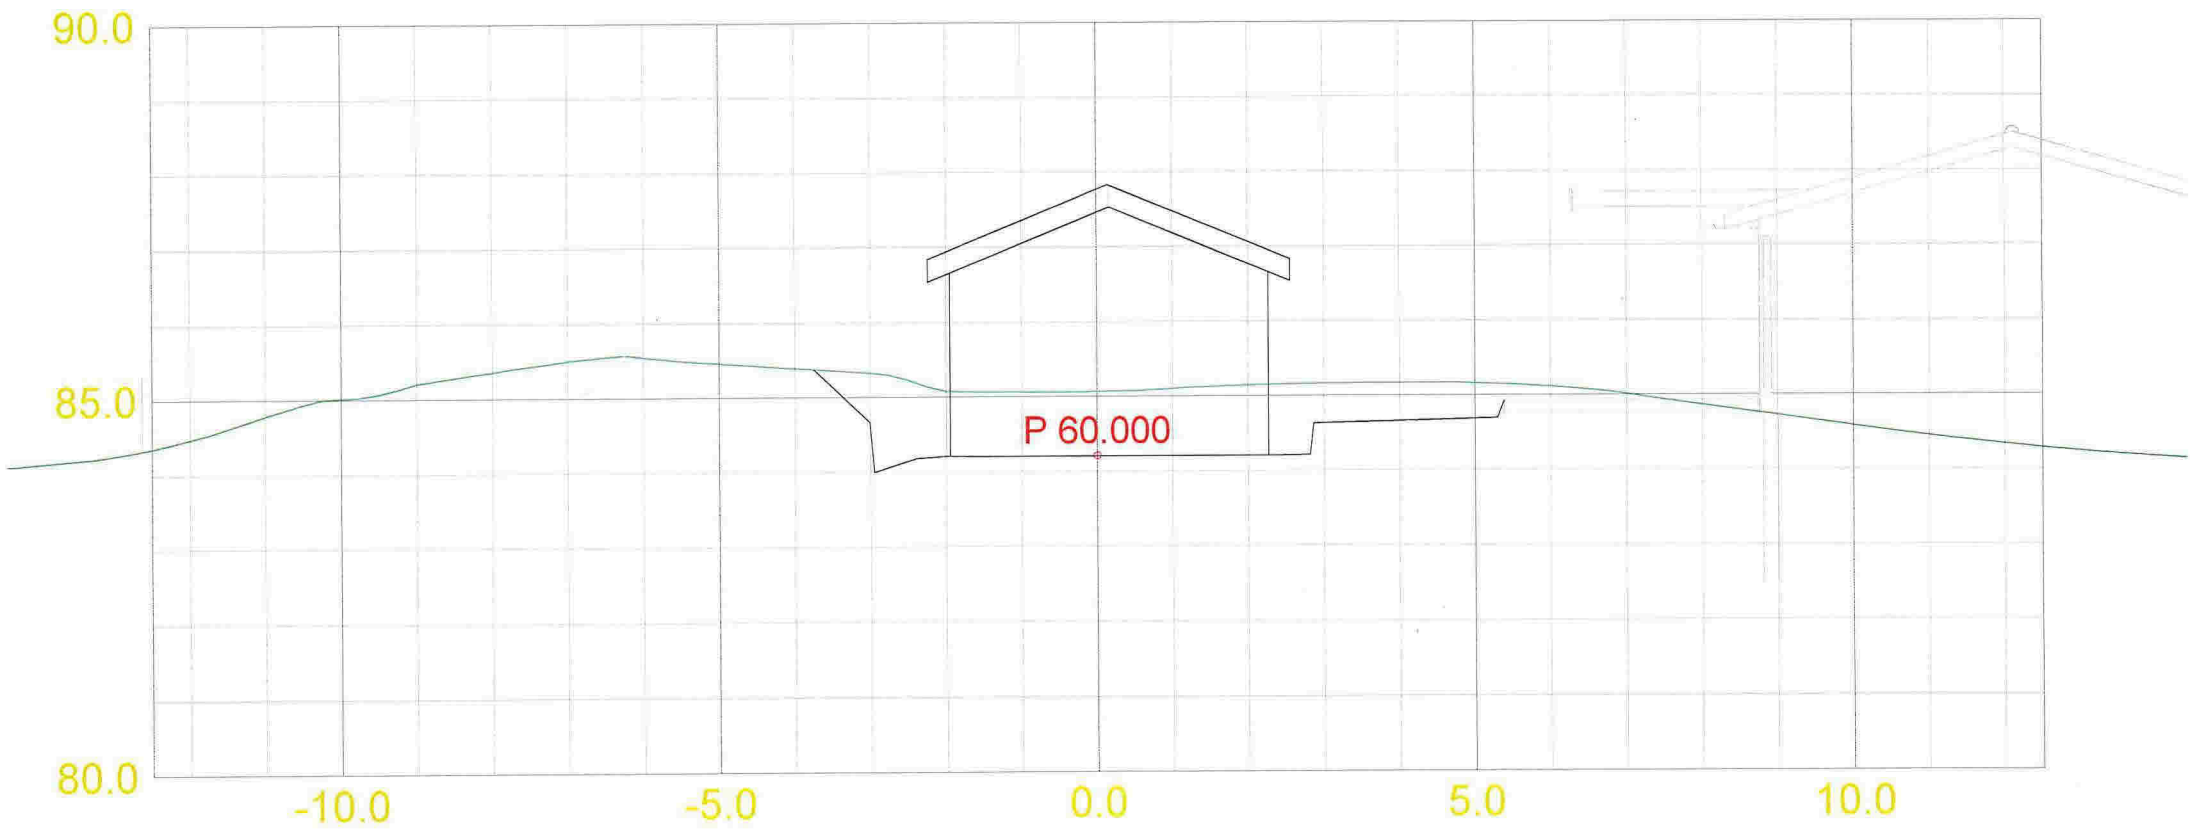

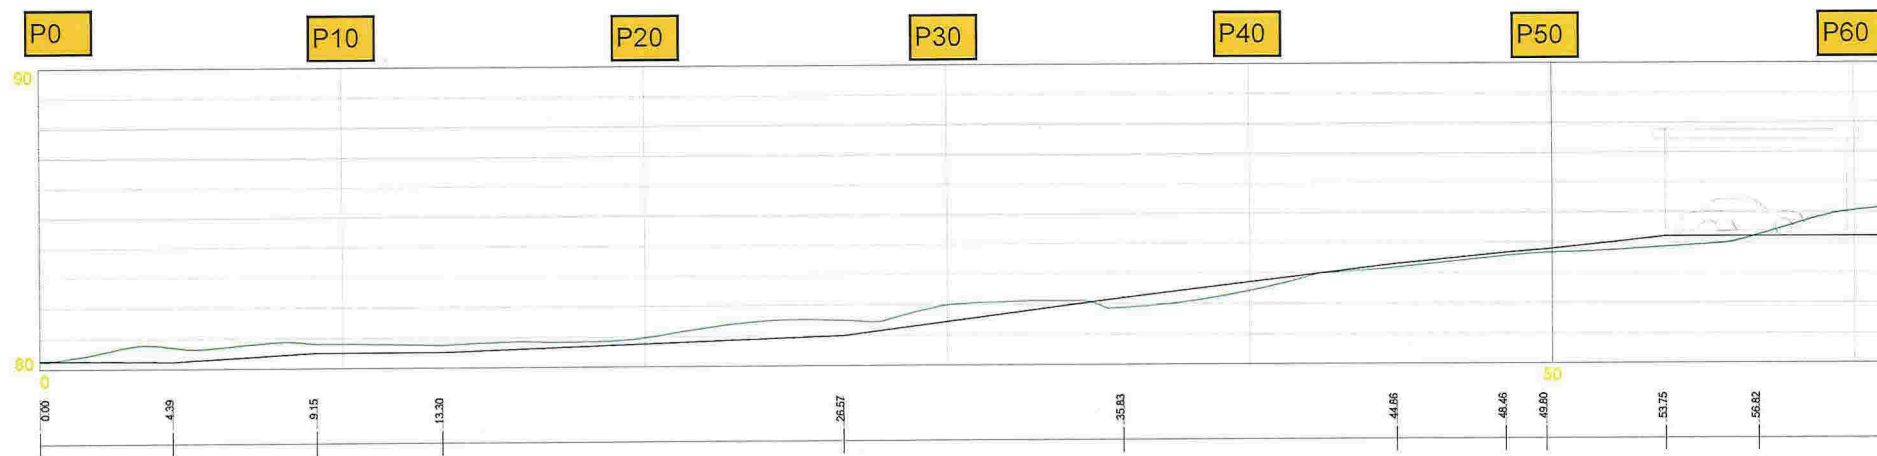

Ny veg gbnr 188-14
Lengdeprofil 1/1
M=1:250 A4