



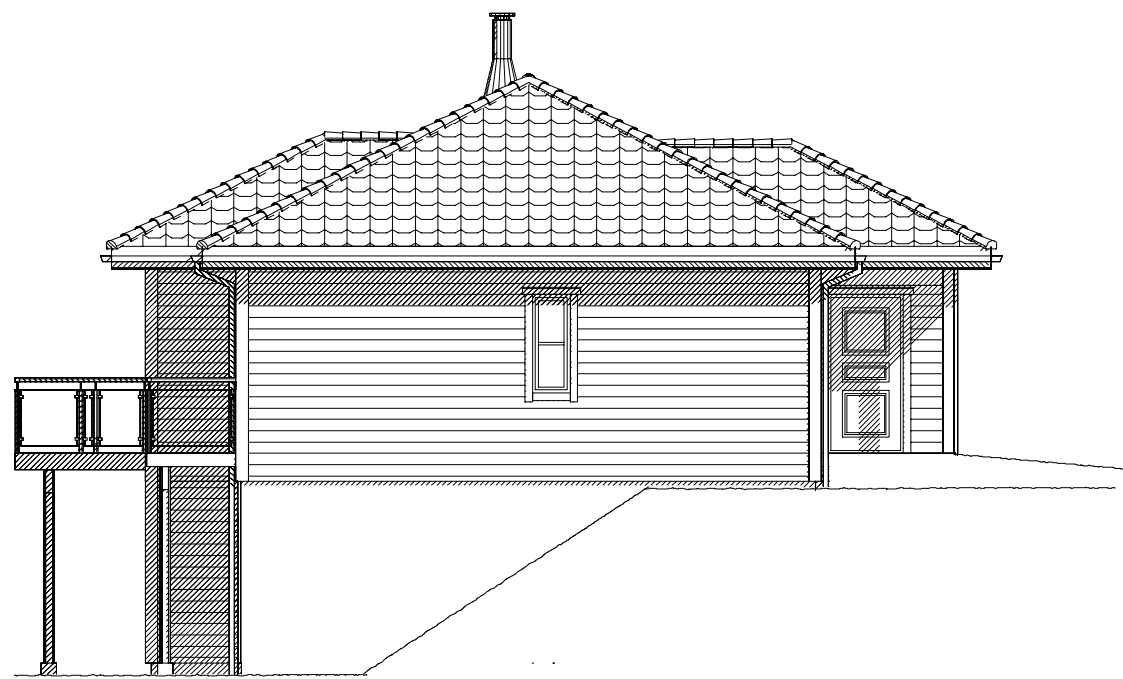


FASADE

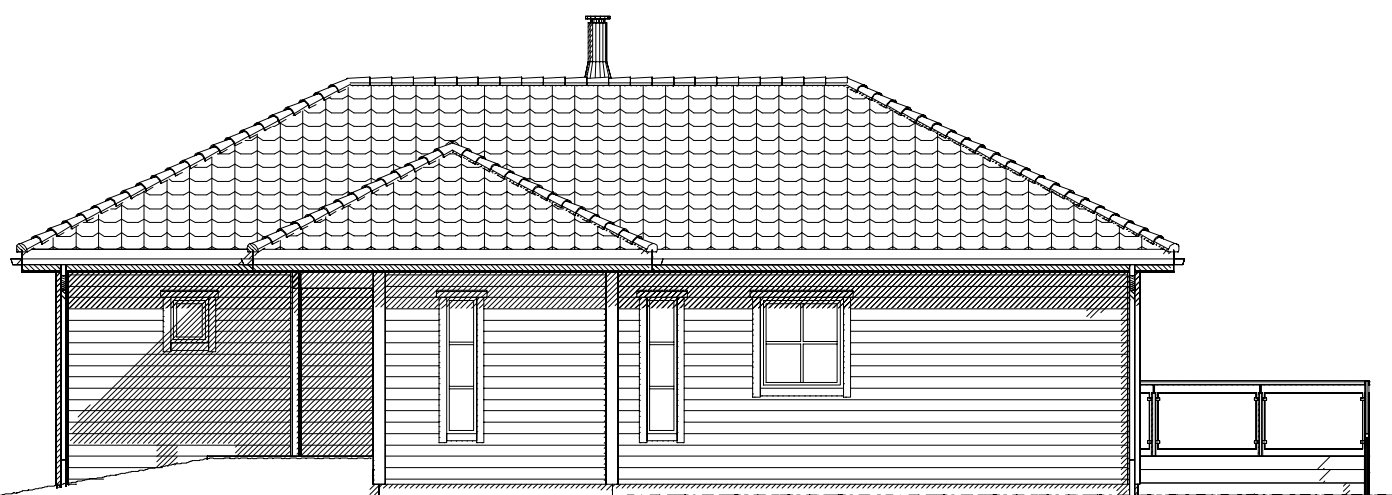

FASADE



FASADE

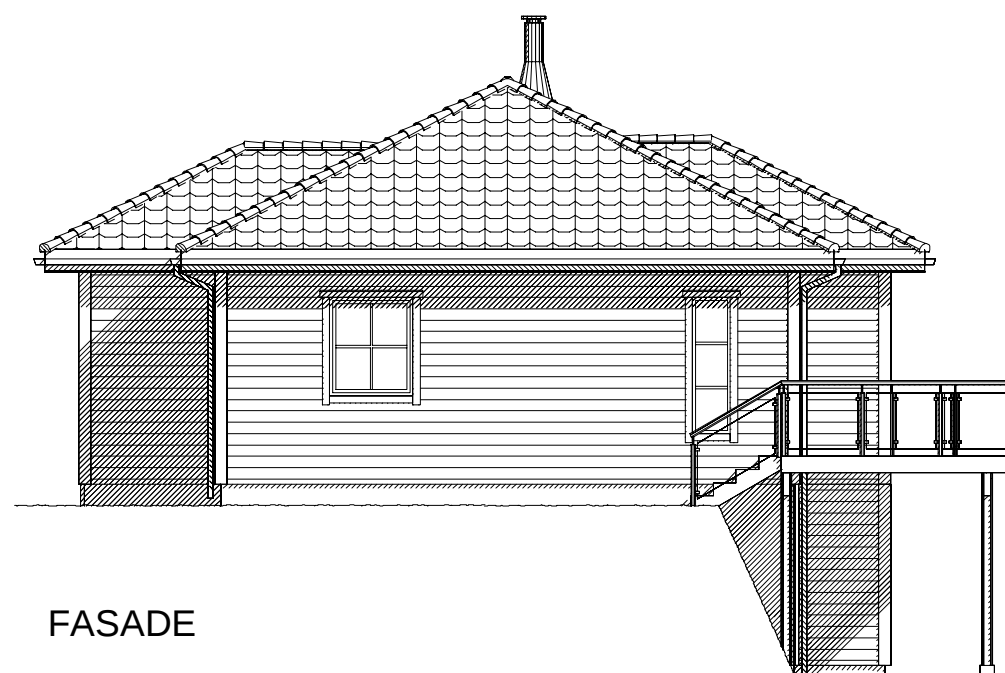

FASADE

Rev.nr.: B | A
 Se mail datert 27.05.2011
 Revideringer se mail datert 18.05.2011



Hustype

OPAL var

Tiltakshaver:
 Byggeplass :
 Kommune :

Målestokk : 1 : 100 Dato: 22.03.2011

Arkitekt : NH

Denne tegning tilhører Nordbohus AS. Etterligning kfr. lov om ändsværk av 12.5.1961.

Tegn.: MAB
 MAB 15.06.2011
 Dato : 24.05.2011

Kontr.:

Dato: 22.03.2011

Arkivnr. : 15034

DAK av : KAB

Tegning

FASADER

OPAL var

Nr.

A05+