


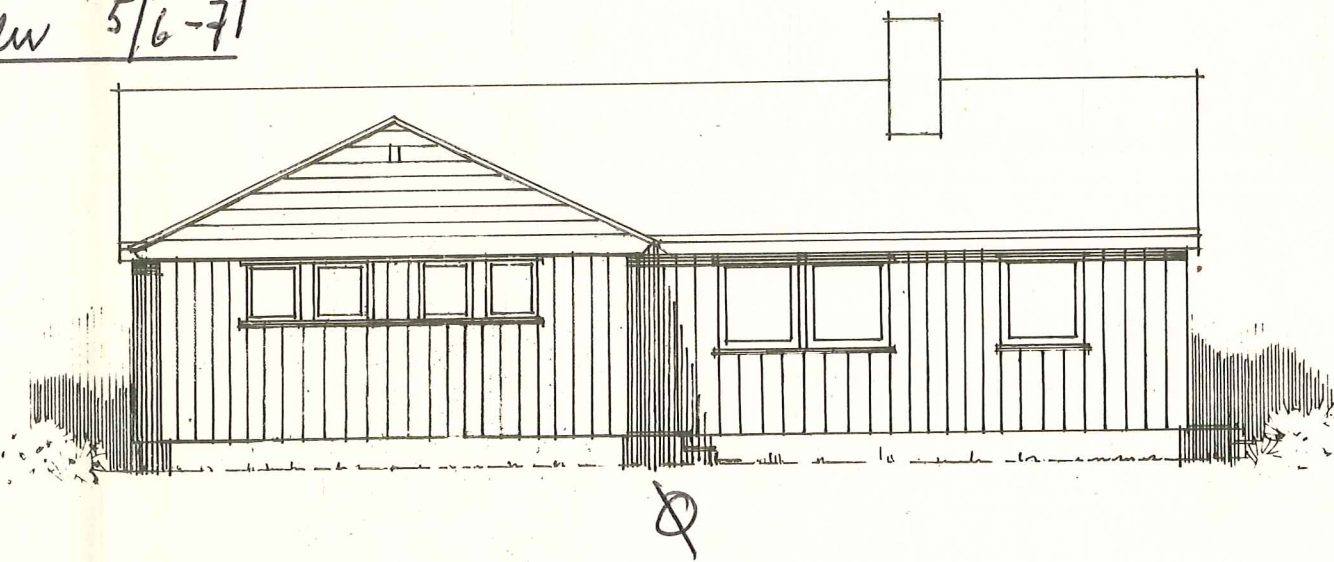


Arve Lygren
Lygren 5/6-71

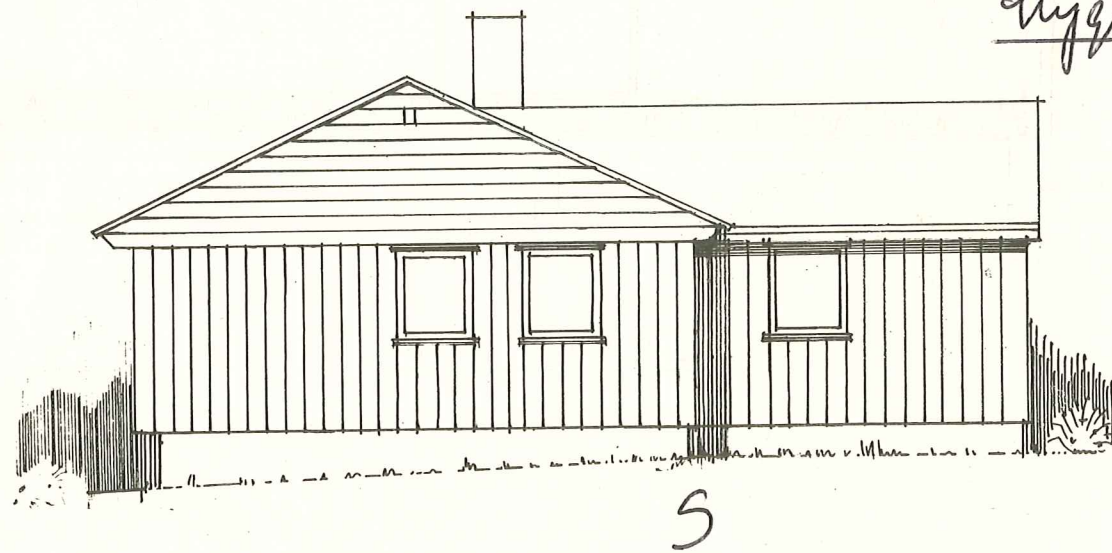


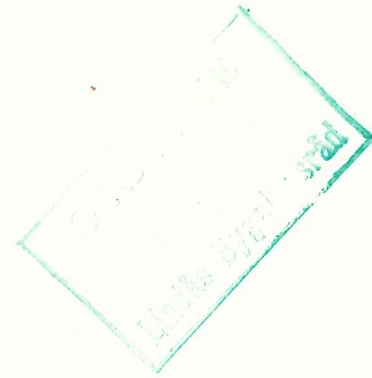

LINDAS KOMMUNE
KOMMUNE-
INGENJÖRKONTORET
00737 | 18.6.71
Arkiv nr. 57-

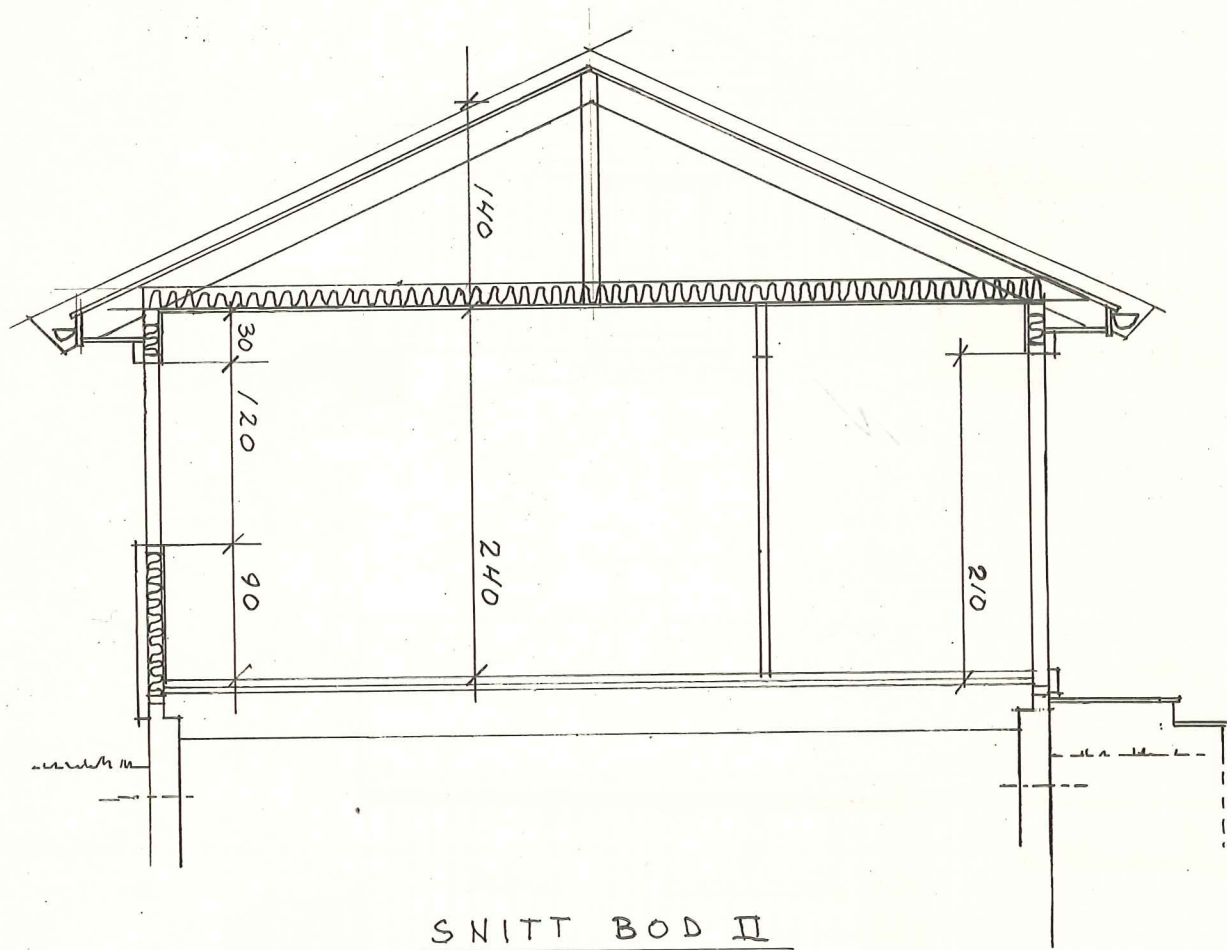


SNITT BOD II

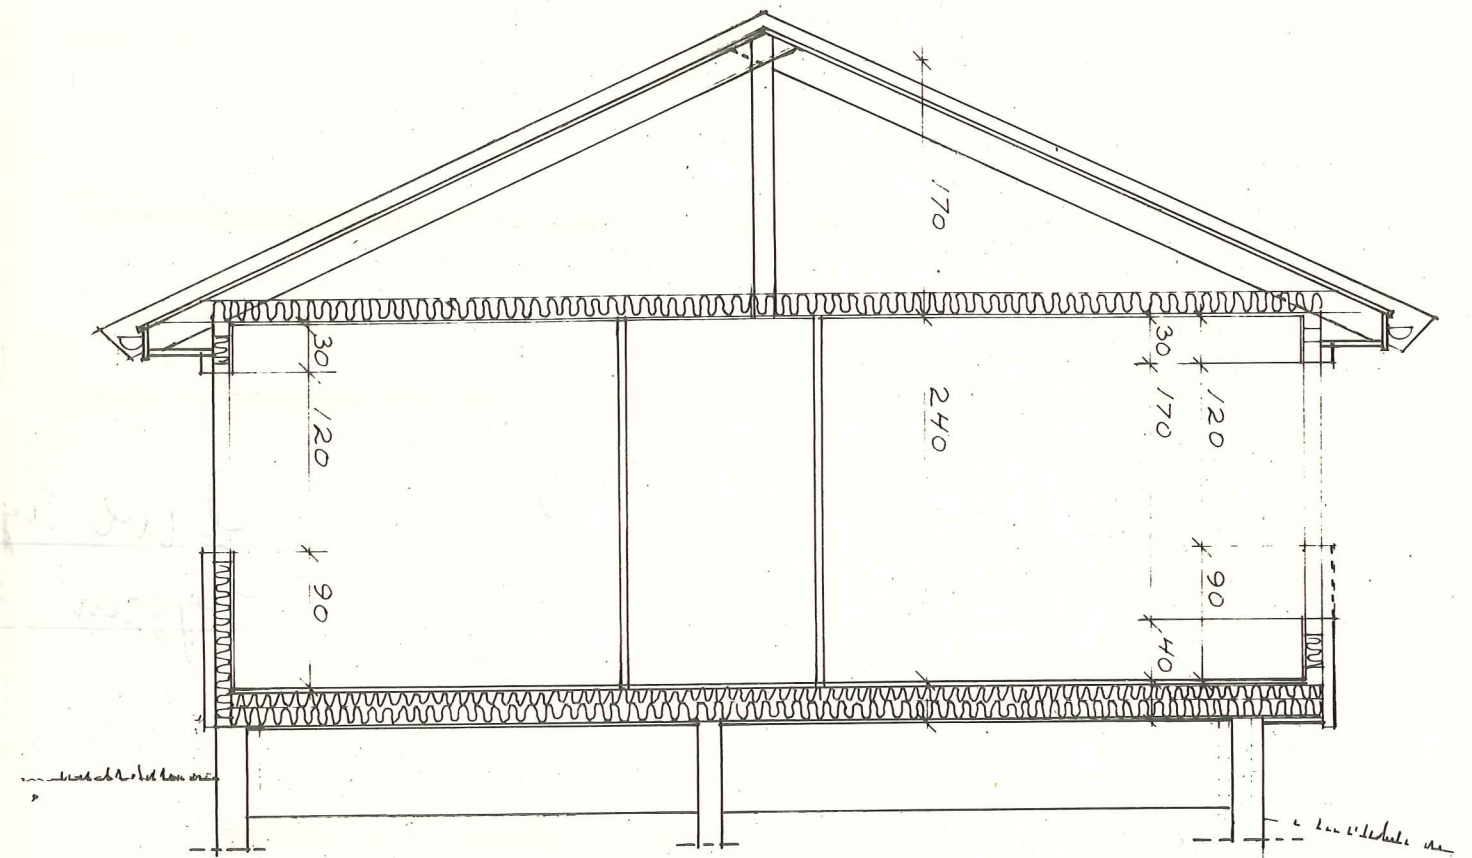

SNITT 318

1 28
44

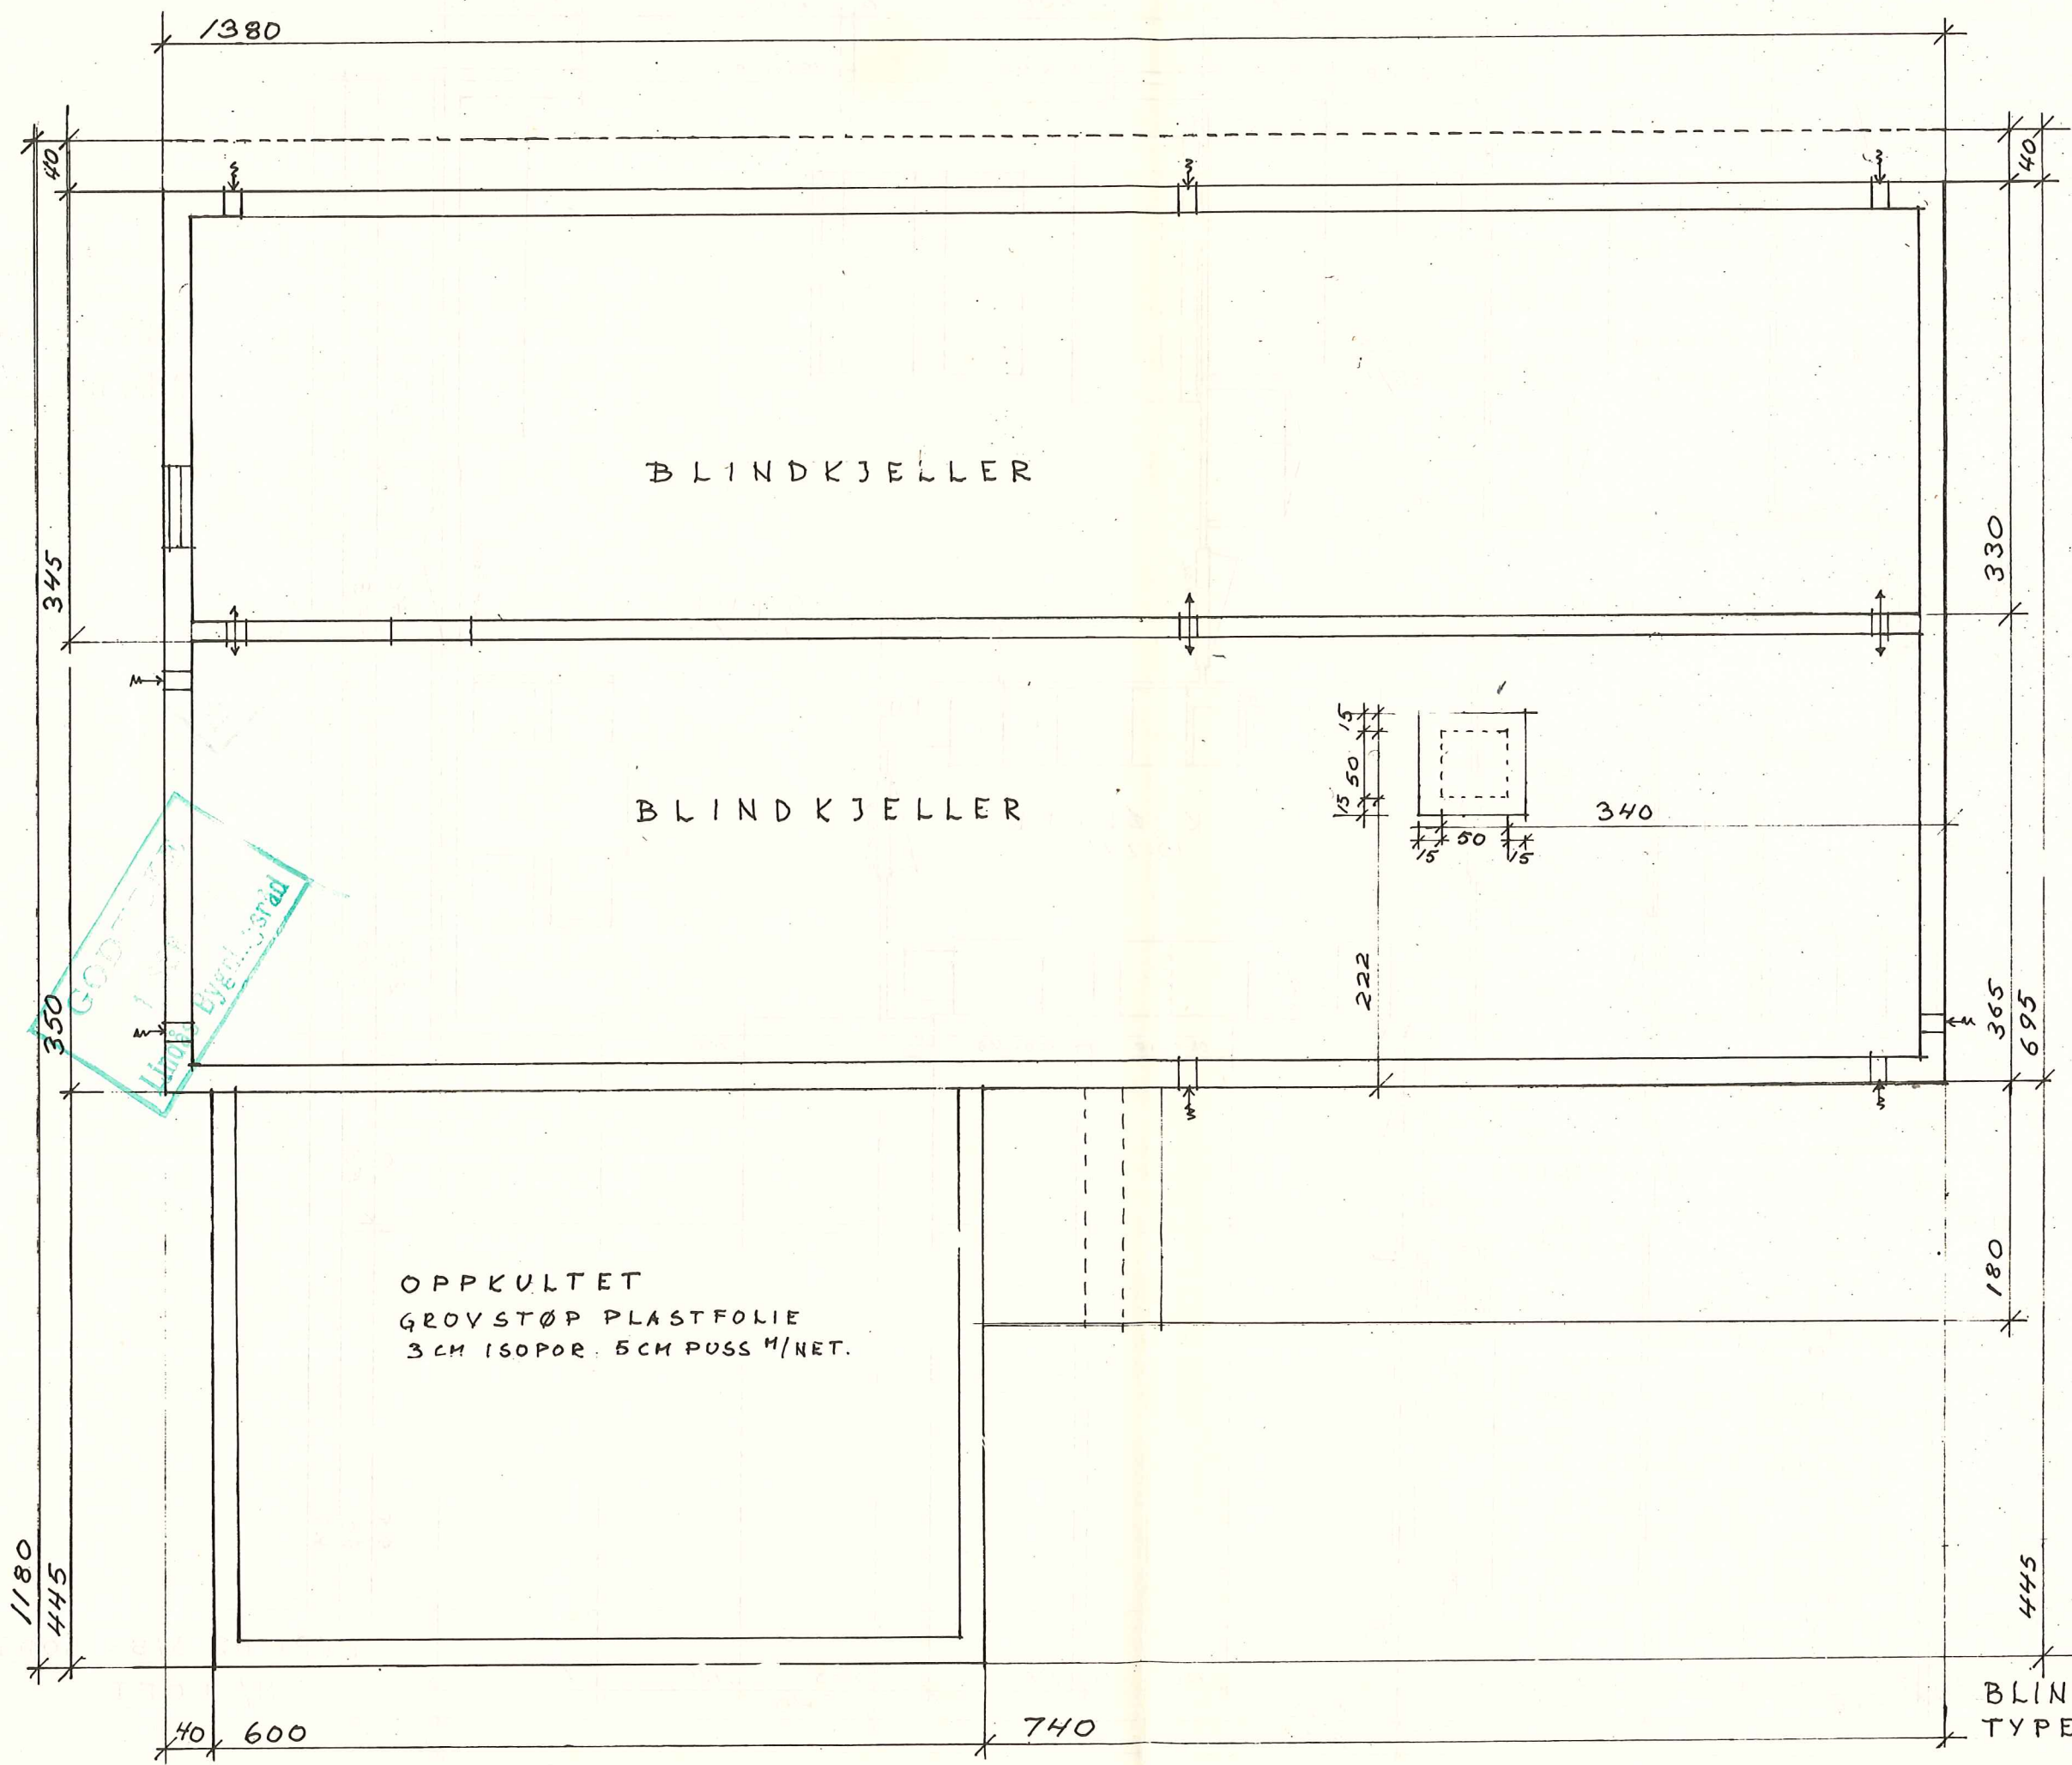


BLINDKJELLER


BLINDKJELLER

OPPKULTET
GROVSTØP PLASTFOLIE
3CM ISOPOR. 5CM PUSS M/NET.

BLINDKJELLER
TYPE NR 318+ BODII

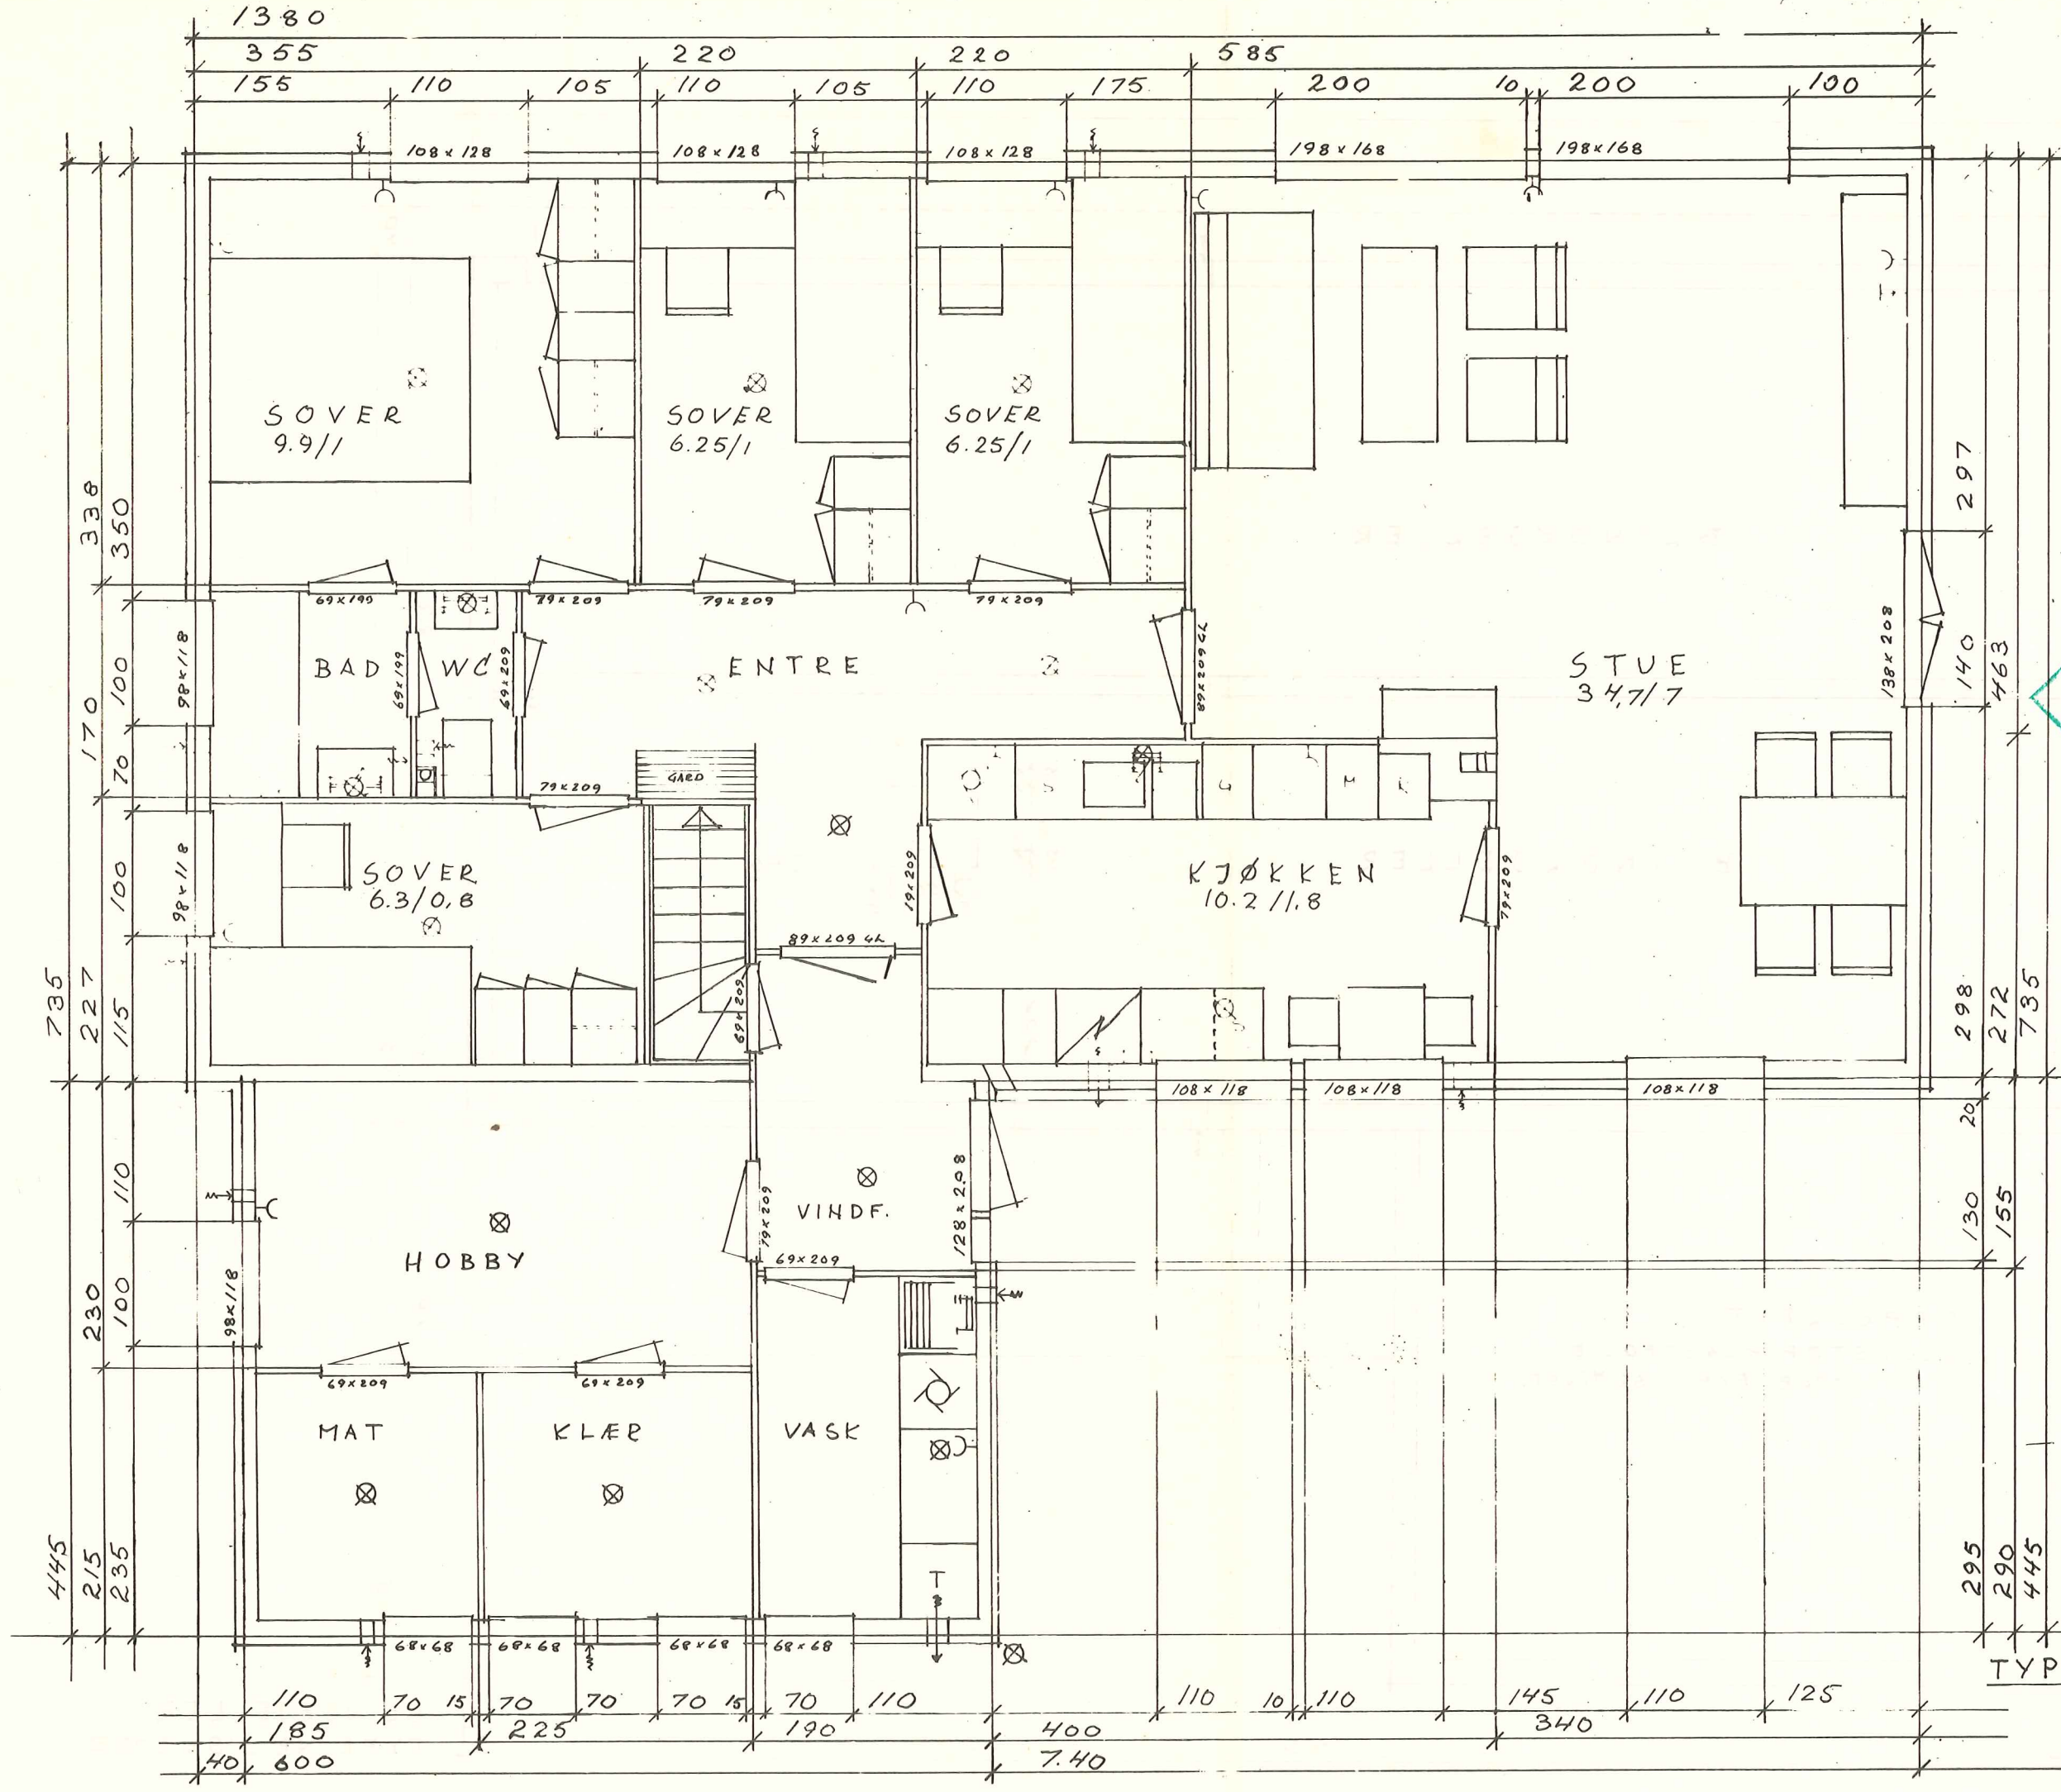

LINDAS KOMMUNE
 KOMMUNE-
 INGENIØRKONTORET
 00737 | 10.6.71
 Arkiv nr. 57

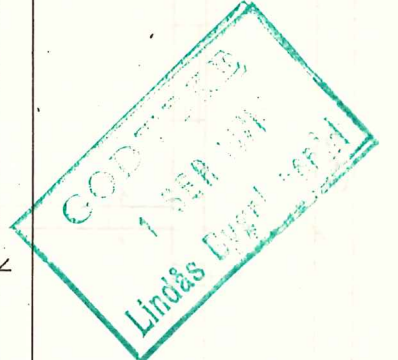

TYPE NR 318 + BOD II
 M/ LOFT