



E 1

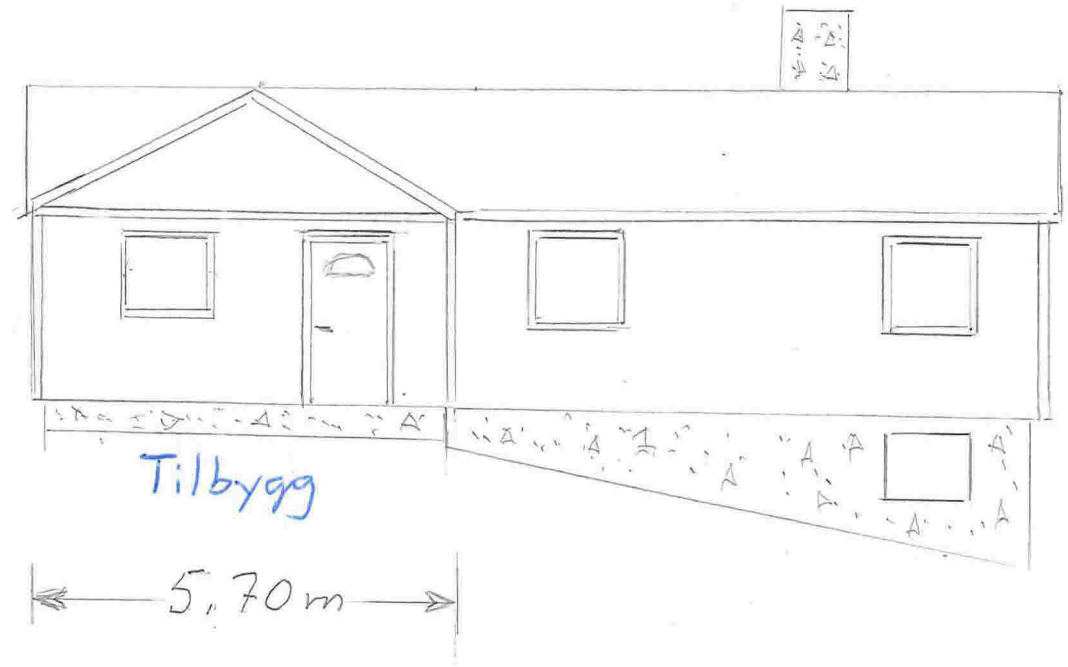

FASADER  
M = 1: 100


E 2

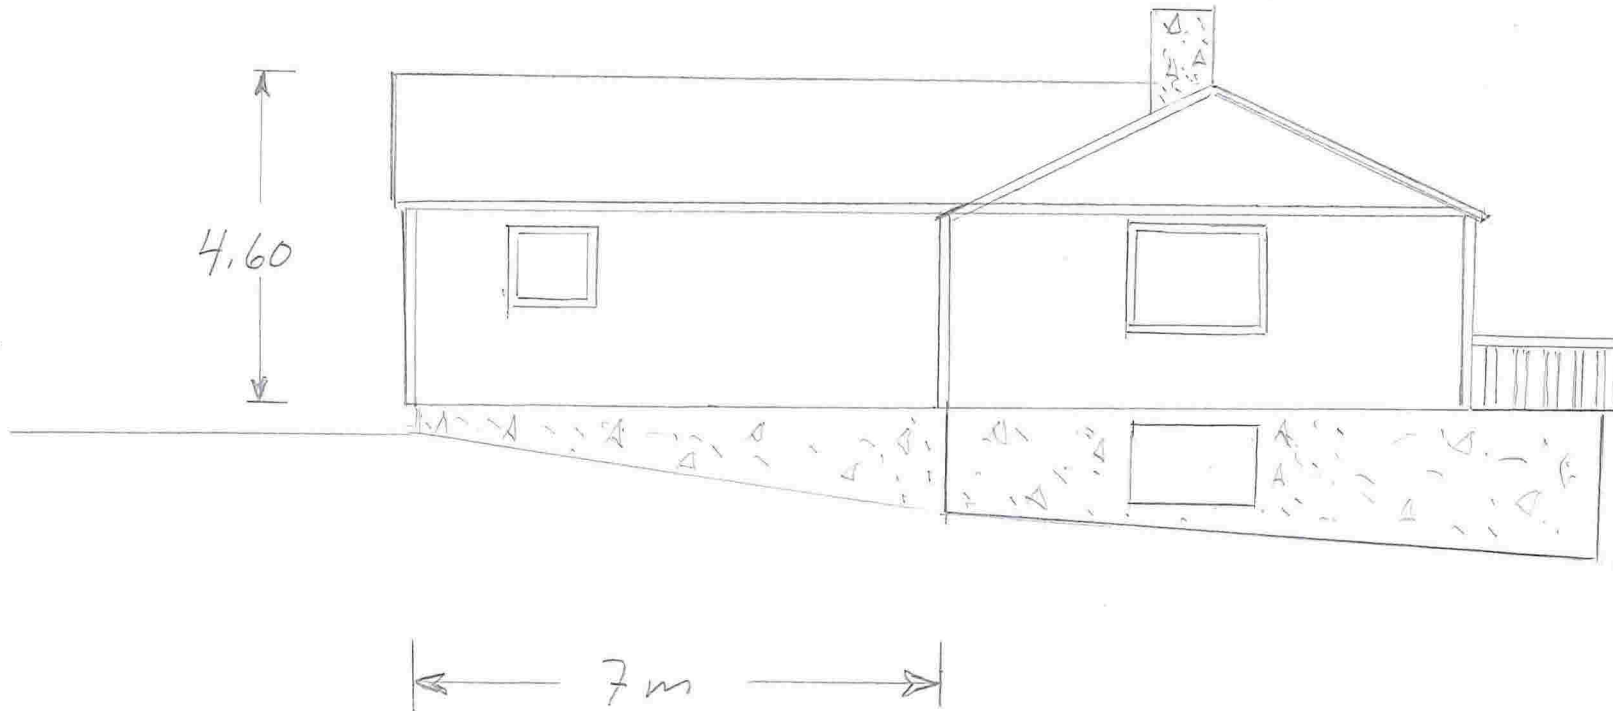

FASADER

M = 1 : 100

E 3

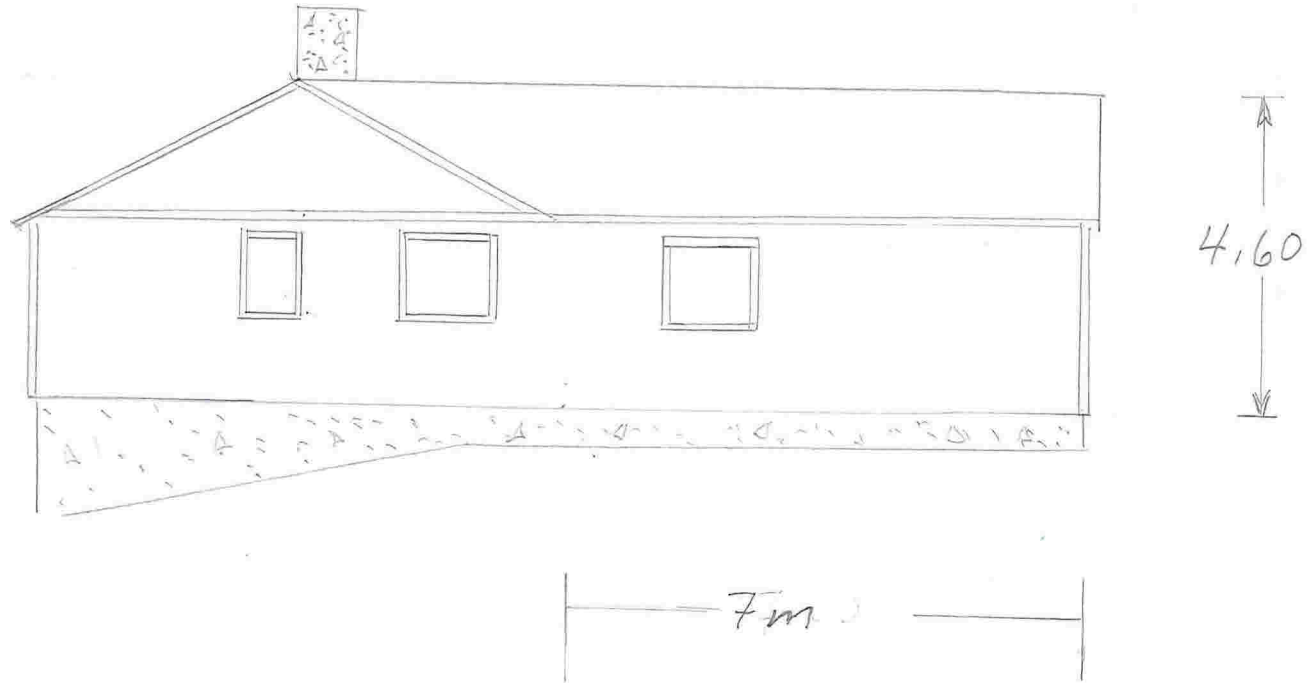

FASADER  
M = 1: 100