


1:50	E 1
GMR: 192	BUR 5
Hopsdalsvegen 176	
5915 Hjelmås	
Ole Jørgen Lunde	

1:50

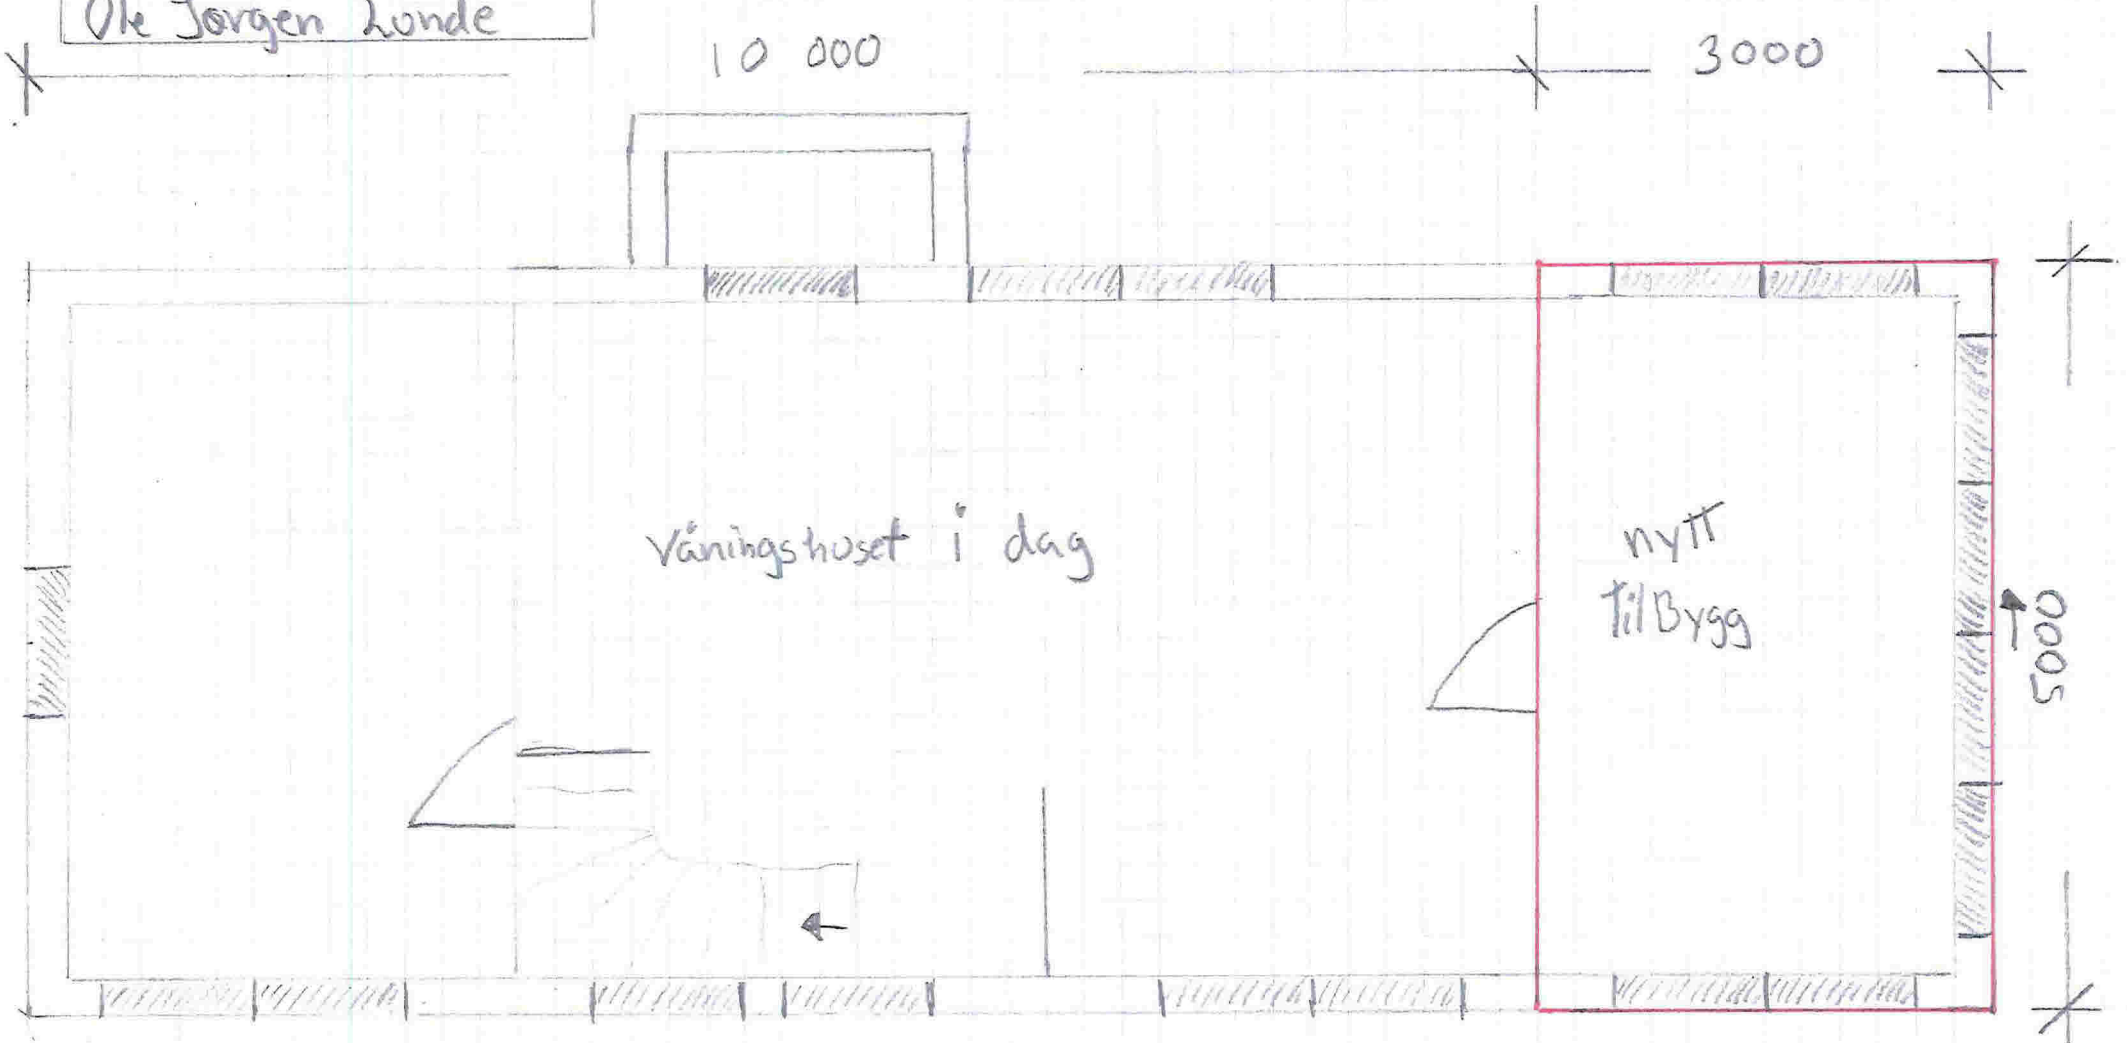



NYT TILBYGG

Våningshuset i dag

3000


10000

13000

1050

1050	E 2	Die farn hunde
GMR: 192	BMR: 5	Hoosdalsvegen 176
		5915 Hjelmås

1:50	F 3	GMR: 192	BAR 5	Hopsdalsvegen 176	5915 Hjelmas	OK fargen Kunde
------	-----	----------	-------	-------------------	--------------	-----------------

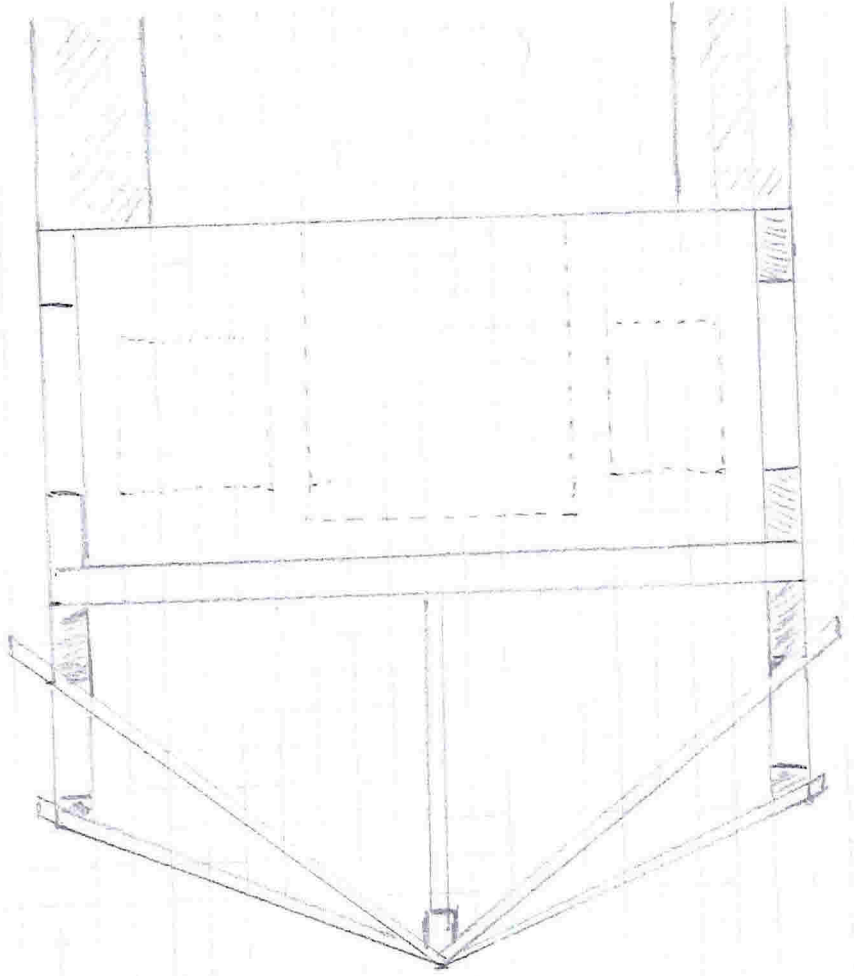


2000

700 1000

1500 2400 1800 800

6500


smitt 1:50

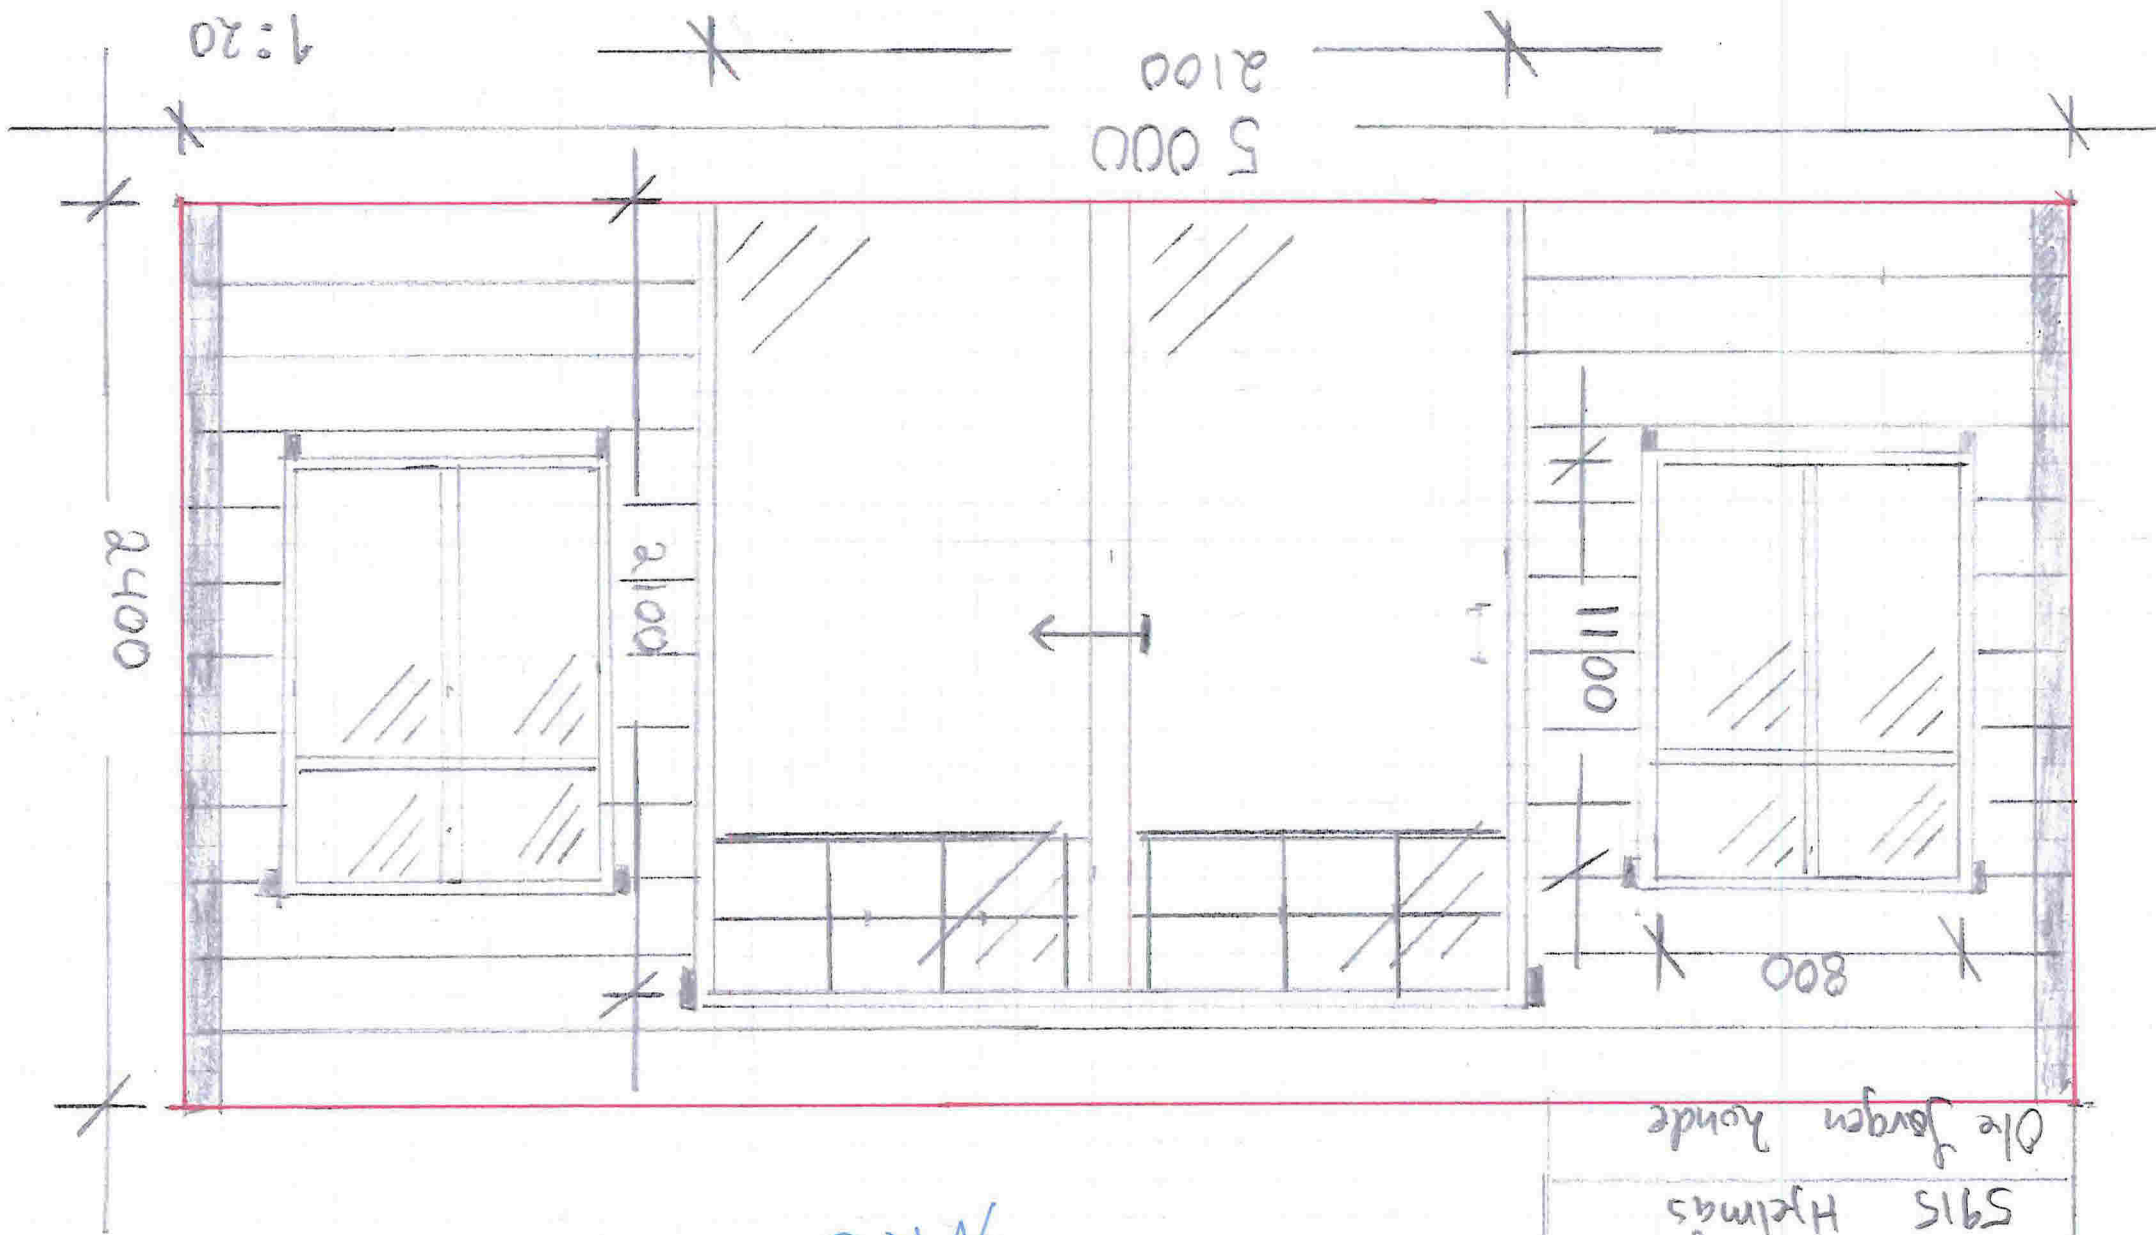

~~AK3~~

1:20	F 4
GMR:192	GMR:5
Hopdalsvegen 176	
5915 Hjelmas	
Ole Jørgen Runde	

1:20

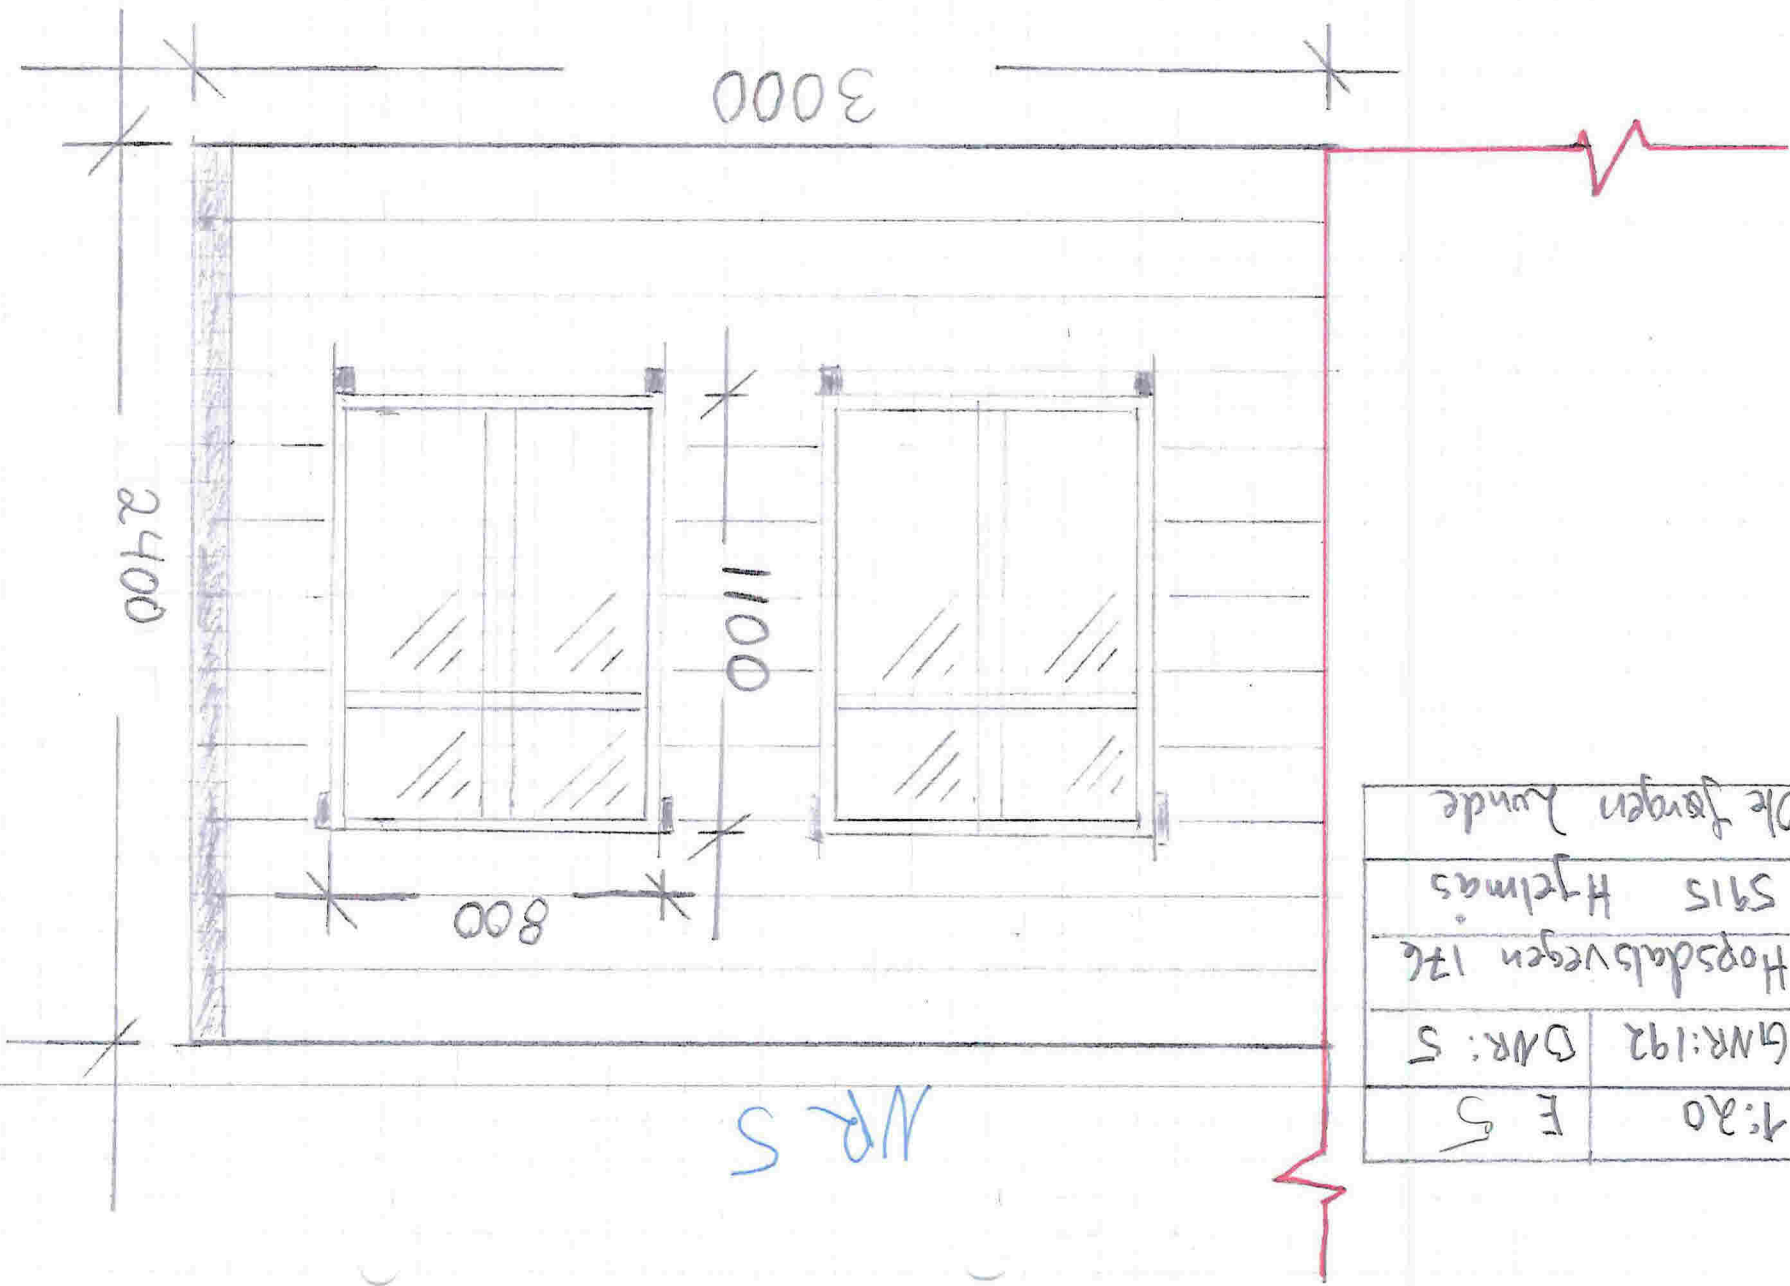

1:20	E 5
GMR:192	GMR: 5
Hopsdalsvegen 176	
5915 Hjelmas	
De Jørgen Kunde	

1:20	E 6	GR: 192	BVR 5	Or Jørgen Kunde	Horsdalsvegen 176	5915 Hjelmas
------	-----	---------	-------	-----------------	-------------------	--------------

