


NY ENEBOLIG
M/UTLEIE OG
DOBBEL GARASJE,
TRINNFRI TILKOMST
1. PLAN

STØTTEMUR MAKS
H 1m

TOMTEGRENSE

BYGGEGRENSE
4m

UTOMHUSAREAL
ca 500m²

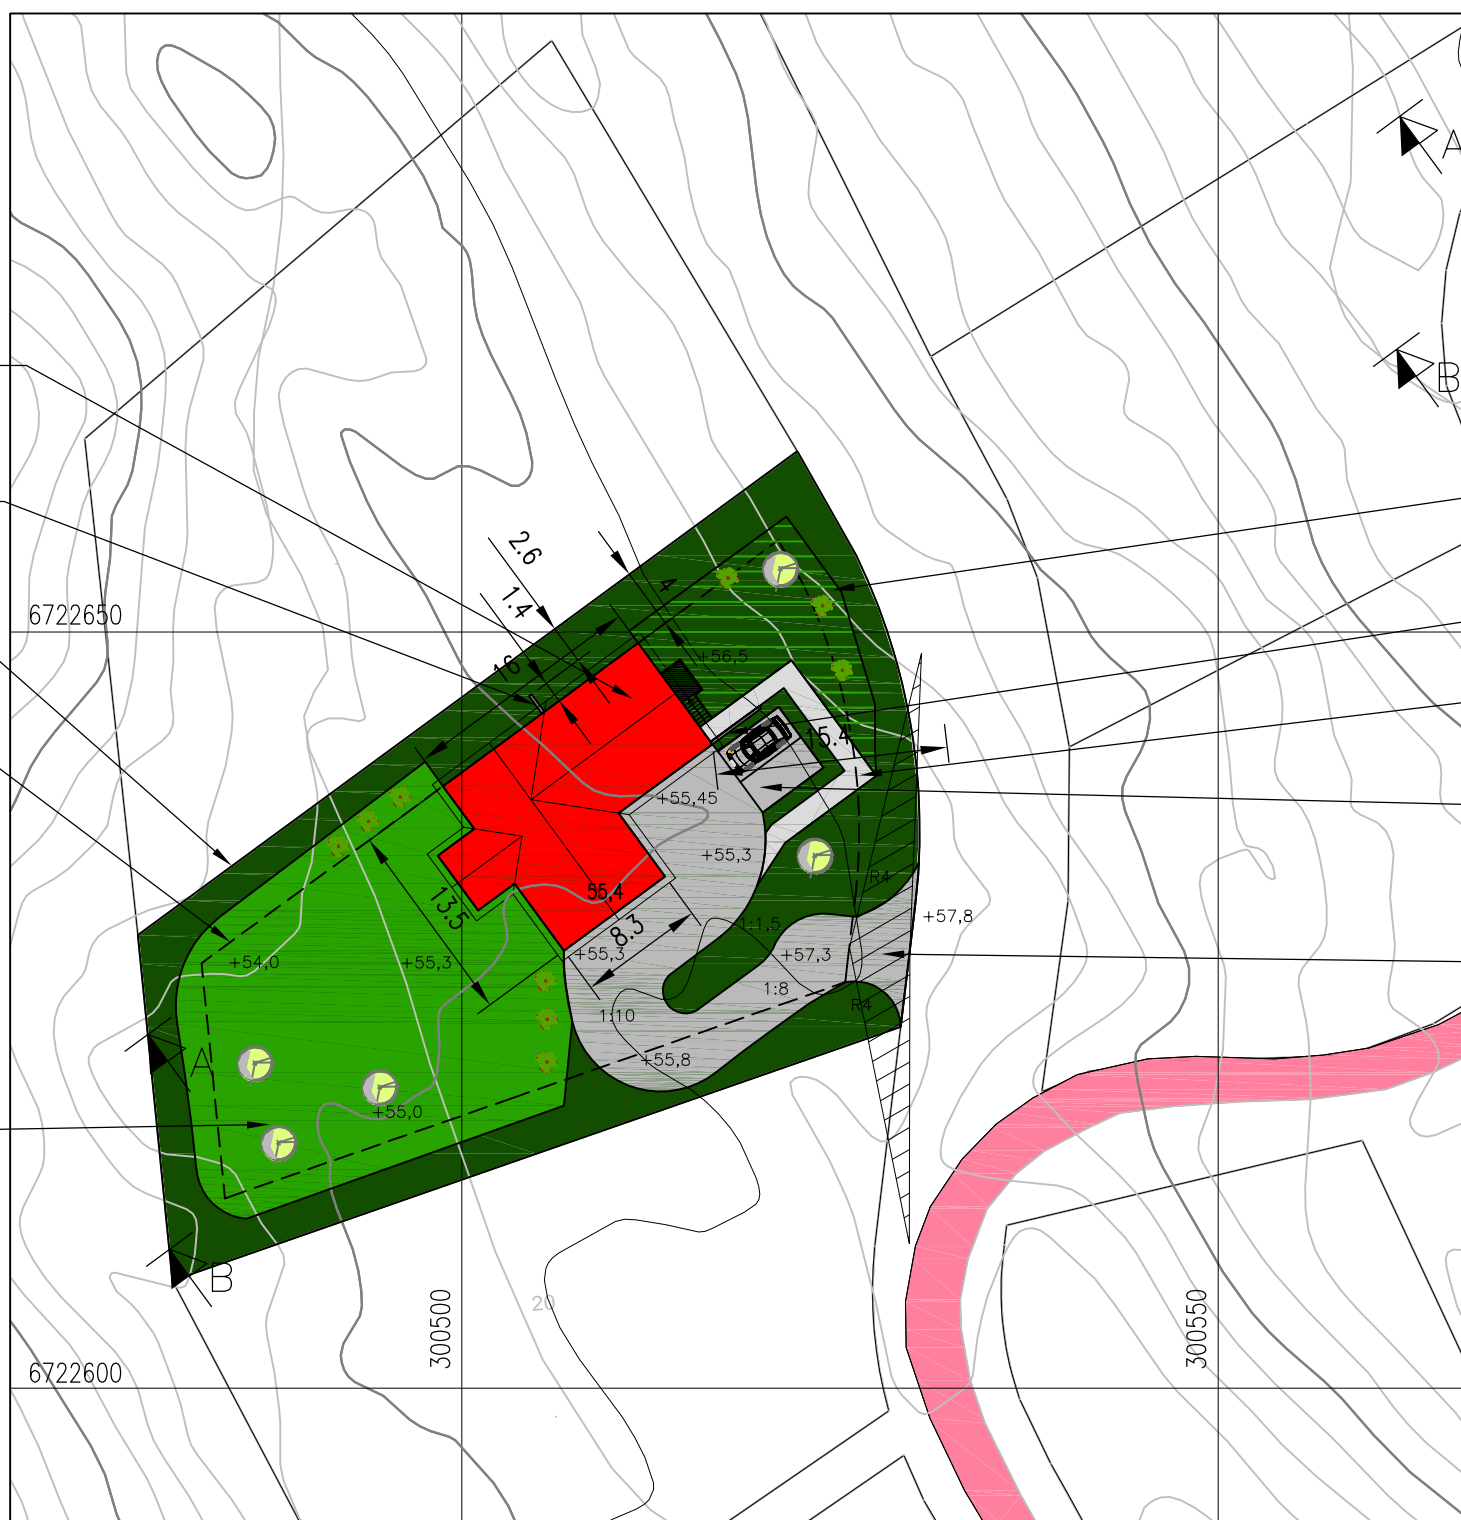

UTOMHUSAREAL
ca 150m²,
FOR
LEILIGHET

STØTTEMUR
MAKS H 1,2m,
PROFIL 1

GANGVEG

PARKERING/
SNUAREAL


AVKJØRSEL,
FRISIKT 4x20m

SITUASJONSPLAN

GNR.202, BNR.159, LINDÅS KOMMUNE

OK GULV 1. PLAN: KOTE +55,5

FOR TERRENGSNITT OG MUR PROFIL, SE TEGNING 85317099A11.

| | | | |
|------------------|---|--|----------------|
| DATE/SIGN | NOTE! * PART OF DRAWING MAY NOT BE SHOWN IN SCALE * DO NOT TAKE MEASURES ON DRAWING * ONLY RELAY ON GIVE DIMENSIONS | ACCORDING TO INTERNATIONAL LAWS, THIS DRAWING IS THE PROPERTY OF ARKOCONSULT AS. THE DRAWING CAN NOT BE USED, MADE PUBLIC OR HANDED OVER TO A THIRD PART WITHOUT OUR WRITTEN CONSENT. ANY INFRINGEMENT WILL LEAD TO LEGAL PROCEEDINGS. | |
| | VOLDEMARAS RAGAUSKAS NY ENEBOLIG MED UTLEIGE | REVISION/DATE: PROJECT NO.: 2017099 | |
| REV. DESCRIPTION | GBNR. 202/159, LINDÅS SITUASJONSPLAN | DRAWING NO.: 85317099A10 | |
| |  ARKOCONSULT AS, Postboks 103, 5291 Valest.f. Tel.: 56390003 – Fax.: 56191130 – Mob.: 93241511 Mail: post@arkoconsult.no – Org.nr.: 997089782 MVA | SCALE: 1:500 | FORMAT: A3 |
| | | DRAWN: LAH | DATE: 07.11.17 |
| | CHECKED: OH | DATE: 24.11.17 | |