



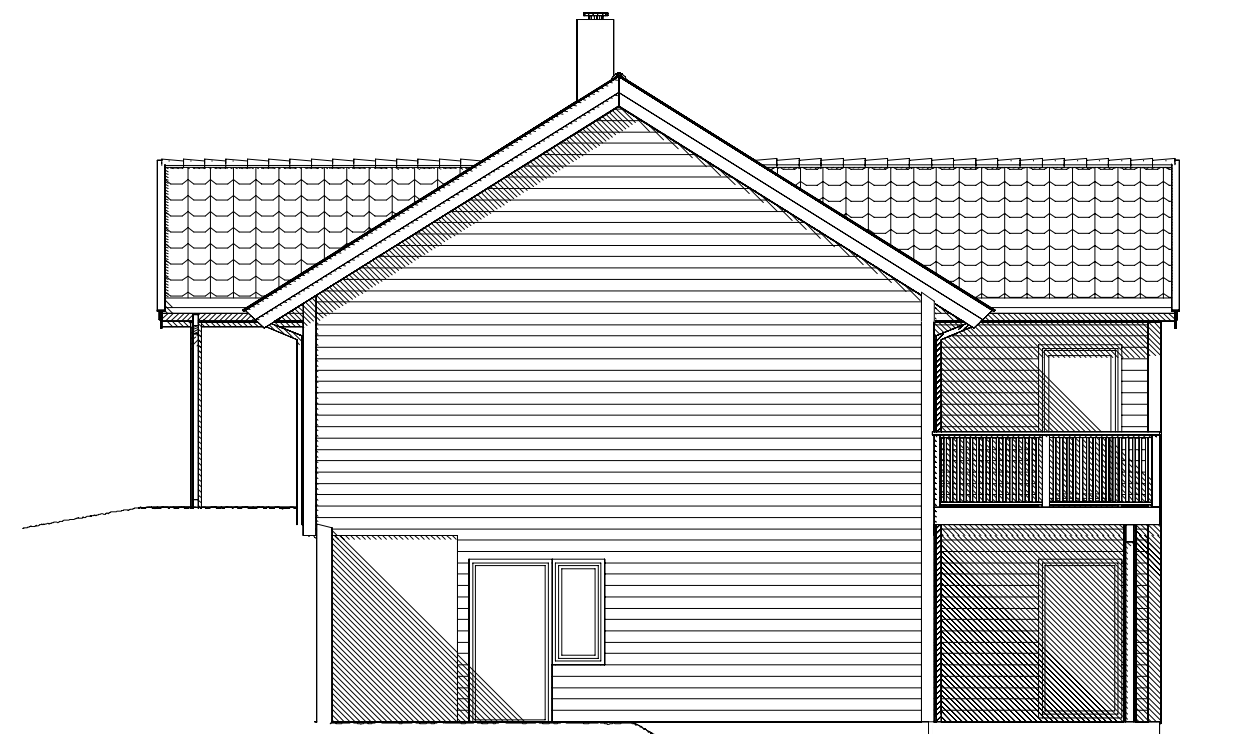


FASADE SØR

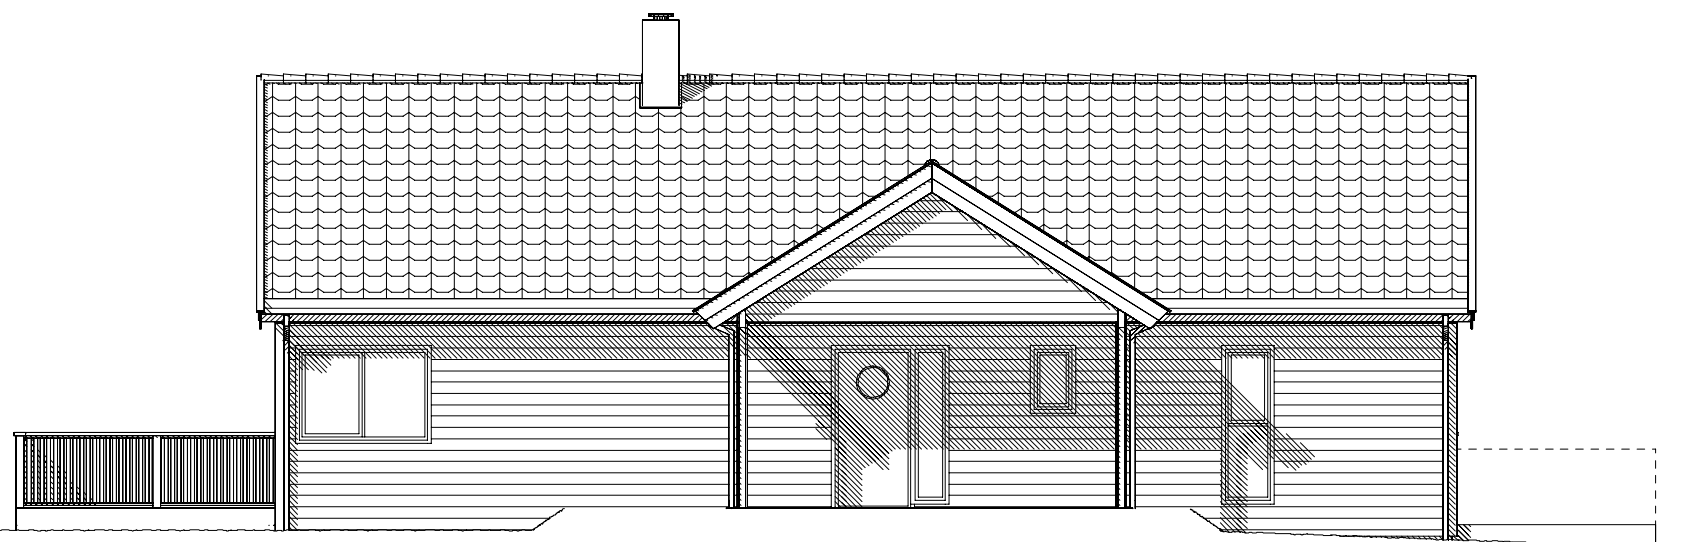

FASADE VEST



FASADE NORD

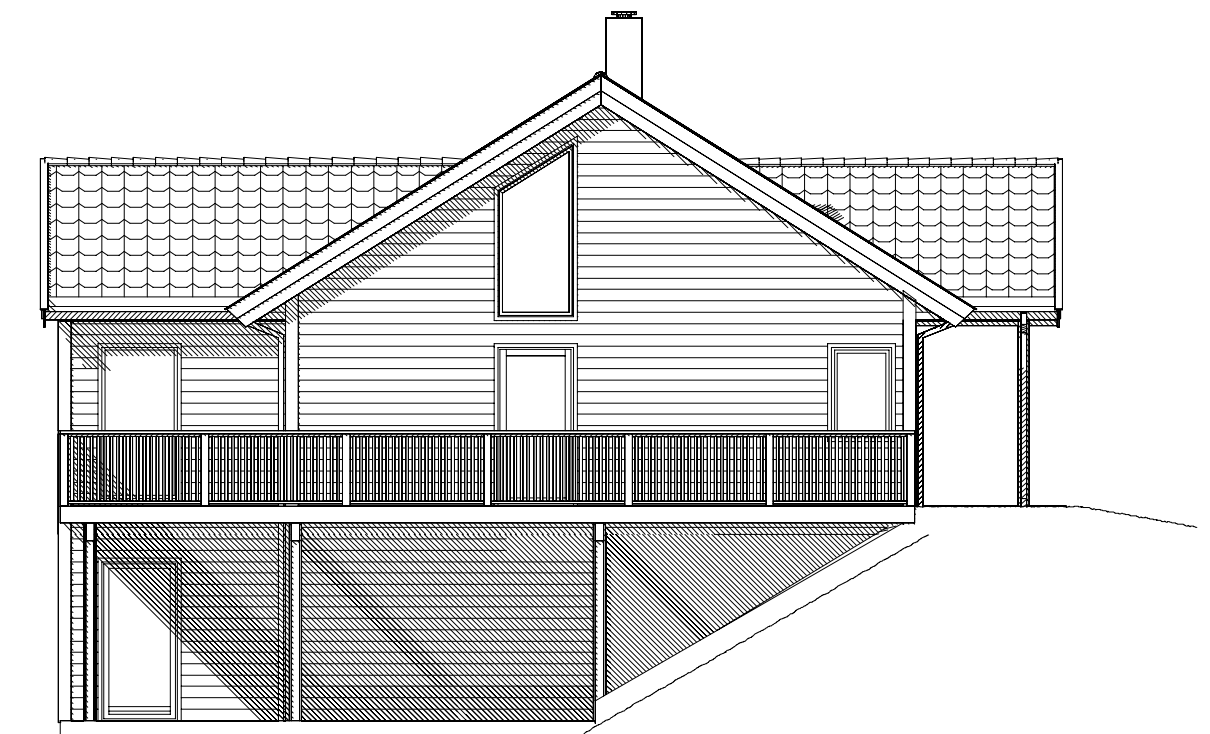

FASADE ØST

B Div. endringer iht mail datert 01.08.17 og 05.09.17
 A Byggemeldingstegninger. Div endringer iht. bestilling
 Rev.nr.: Rev.:

GUB 06.09.17
 GUB 13.06.17 BEK
 Tegn. / Dato: Kontr.:

Tiltakshaver : Ragnhild Kartveit Høyland og Adrian Nilsen Hauge
 Byggeplass : Eidsnesvegen 94
 Kommune : 5913 Eikangervåd

Nr. **A05-**

Målestokk: 1:100 | DAK av: ALM | Dato: 24.01.17 | Kontr.: | Dato: | Arkivnr.:18013

Tegning
 FASADER

Hustype
 LUN var

