

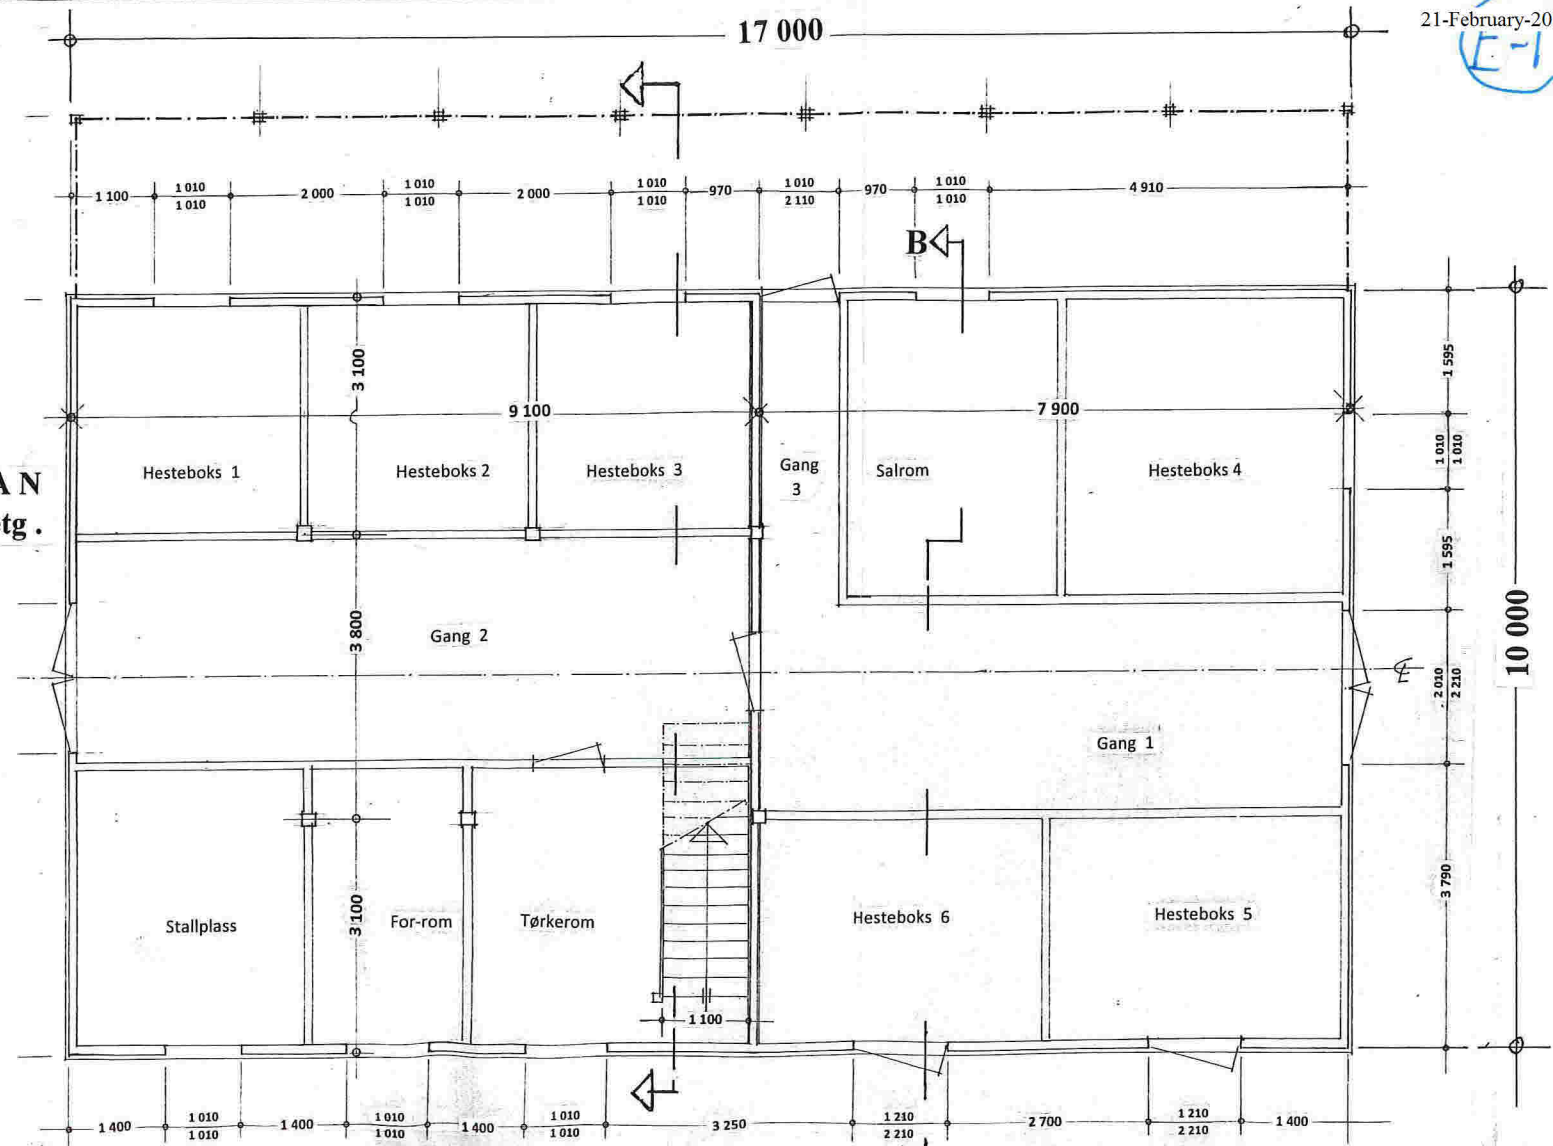


Snitt: A-A

PLAN
1. etg.

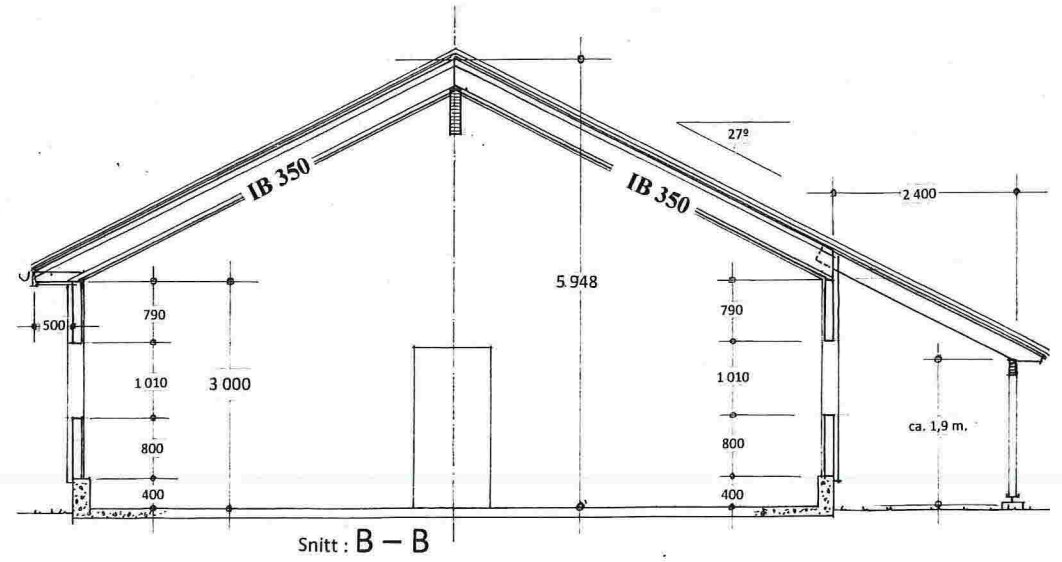

LOFTS-
PLAN

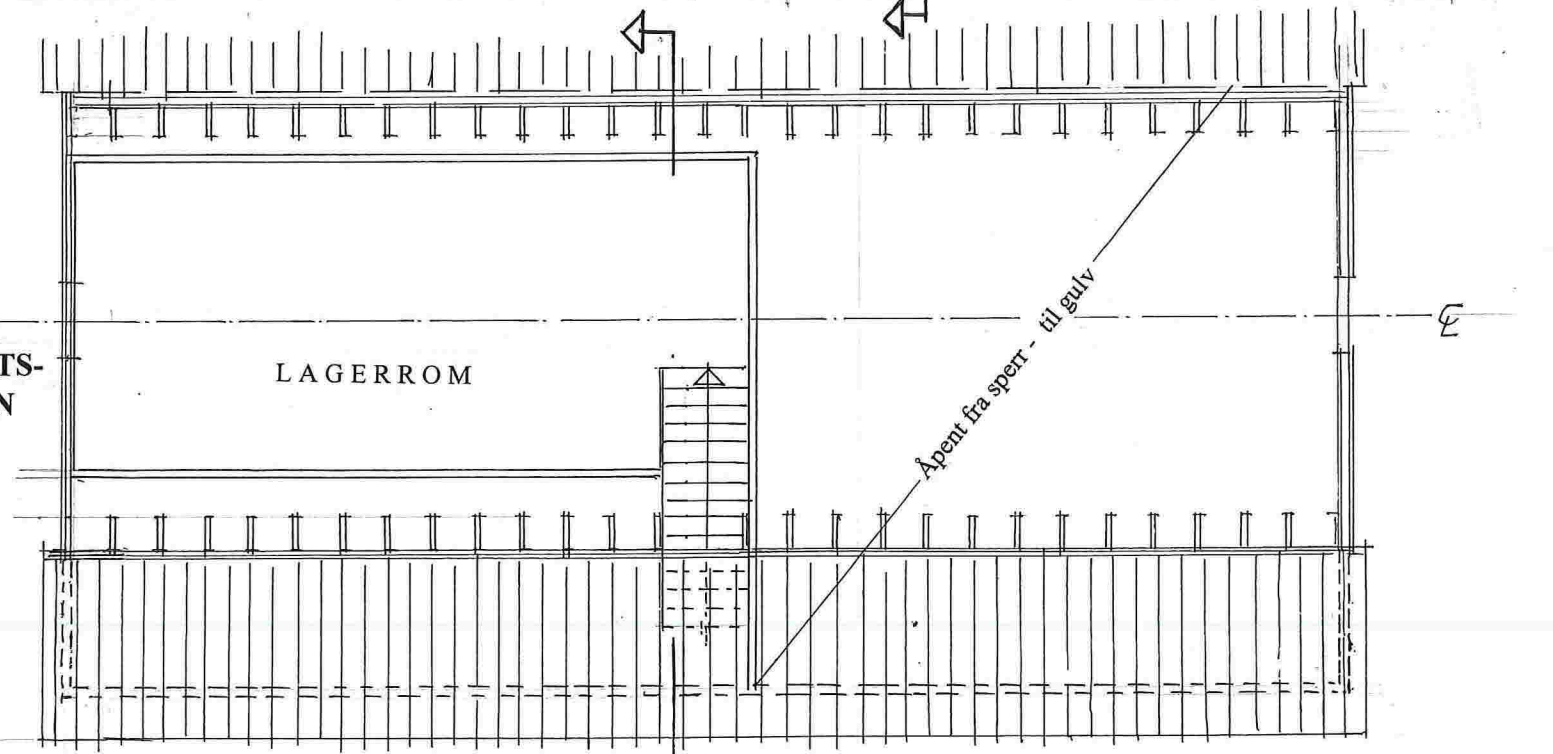

Snitt: B-B


Pros. stall på gnr. 220 , bnr. 5 , Hjelmås i Lindås kommune

Planer - og Snitt i Mål = 1 : 100


Seim , 08. 02. 2018 , Arkitekt Knut Willie Jacobsen




Fasade mot SYD-VEST

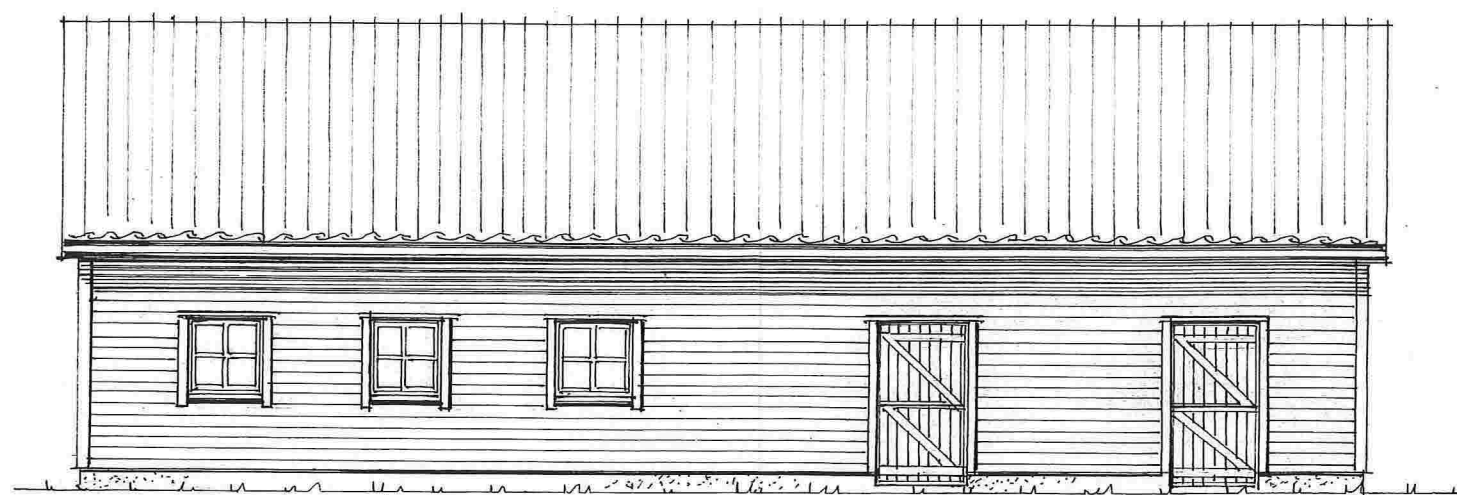

Fasade mot NORD-VEST

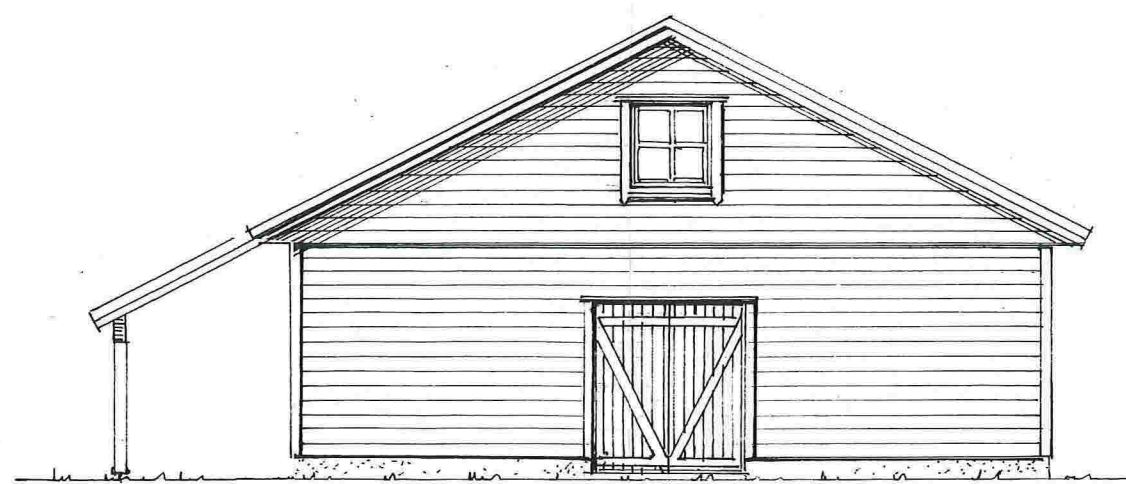

Fasade mot NORD-ØST

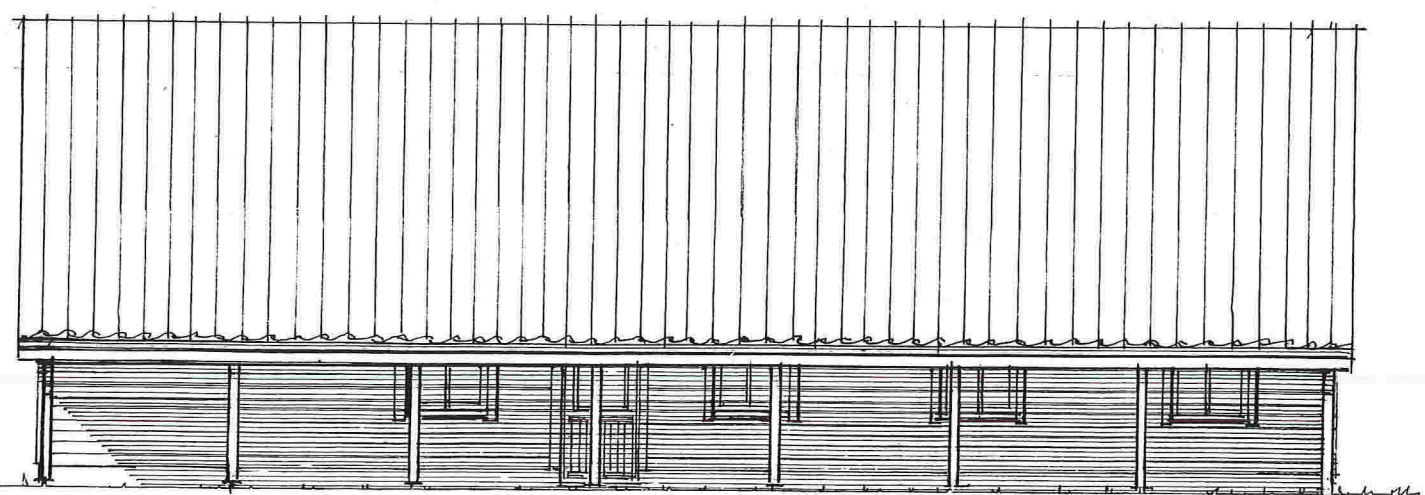

Fasade mot SYD-ØST

Pros. stall på gnr. 220 , bnr. 5 , Hjelmås i Lindås kommune

Fasader i Mål = 1 : 100

Seim , 08. 02. 2018 , Arkitekt Knut Willie Jacobsen