

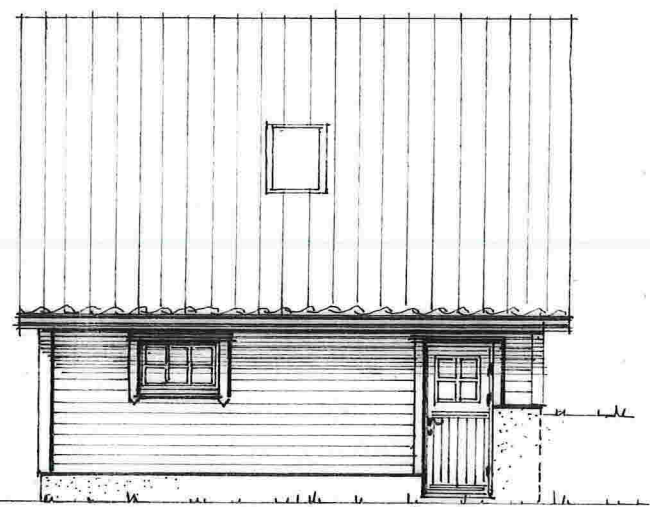


AREALBEREGNING for BRA
 BRA 1. etasje : 6,80 x 6,65 = 45,22 m²
 BRA loftet : 3,80 x 6,61 = 25,18 m²
 Sum = 70,40 m²


Over 50m² skal det ikke være med desimaler,): **70 m²**

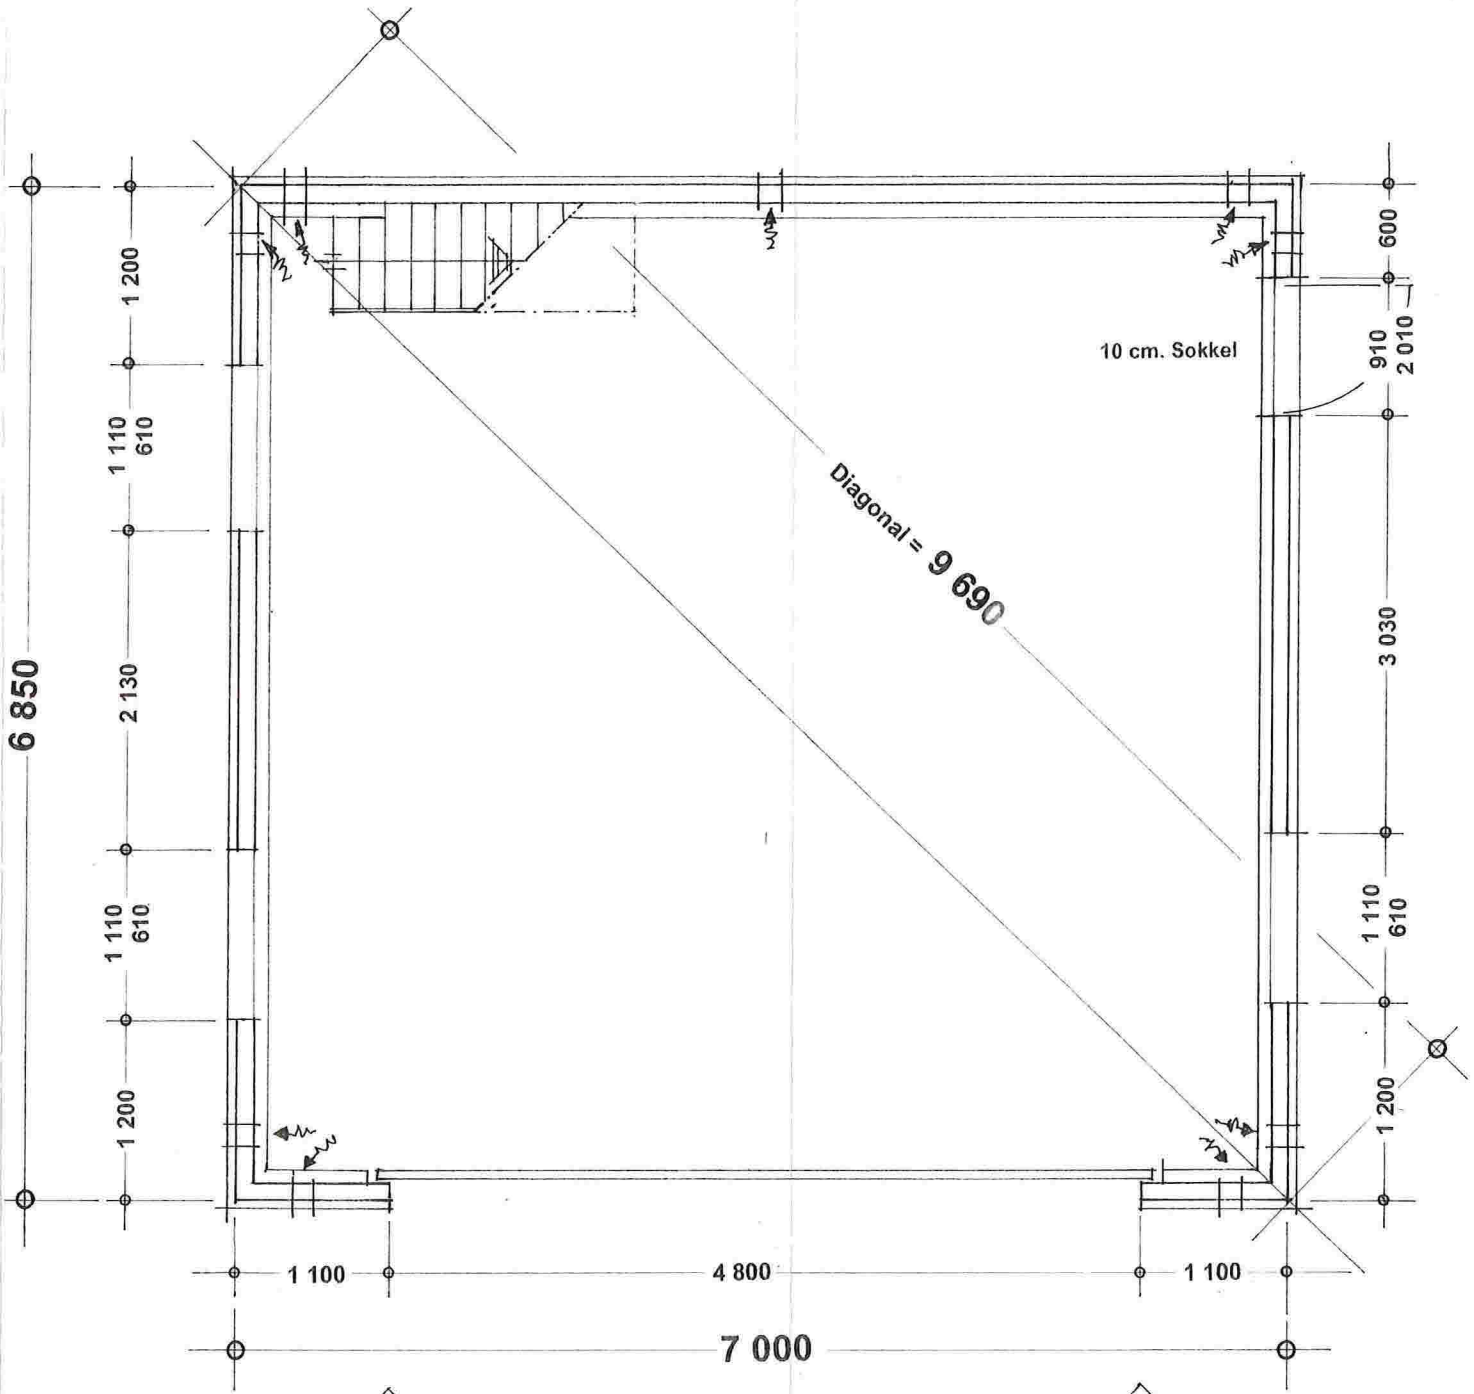


Fasade mot SYD-ØST

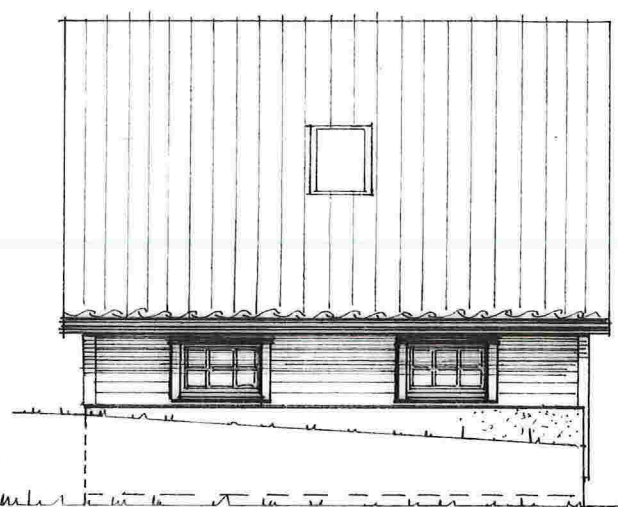

Fasade mot NORD-VEST

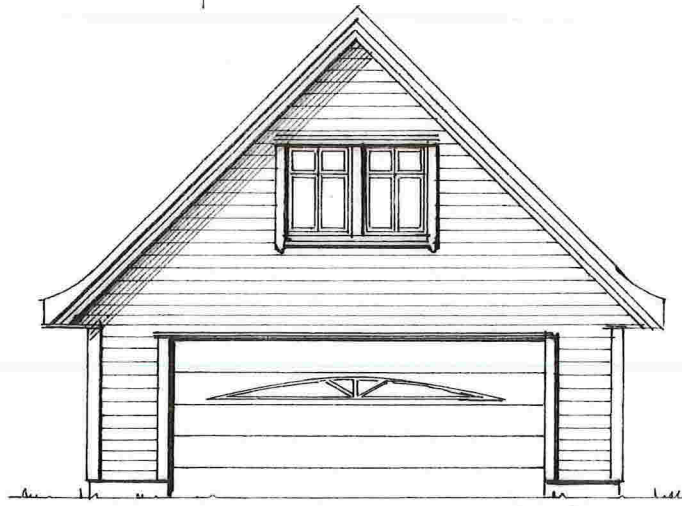

Fasade mot SYD-VEST

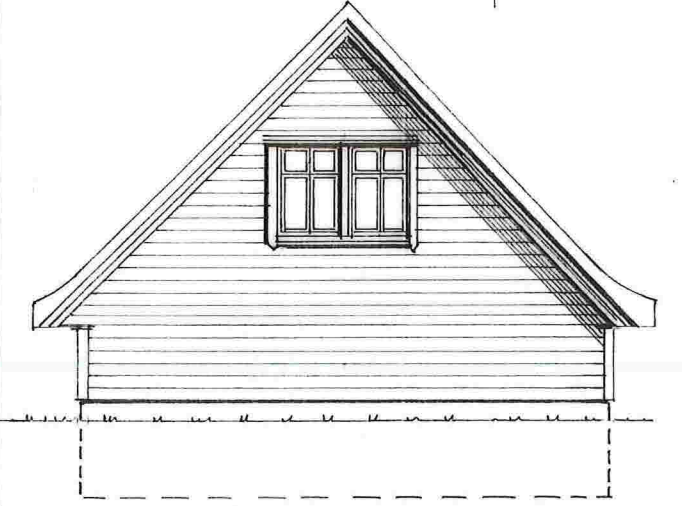

Fasade mot NORD-ØST

Prosj. Garasje for Vidar Spurkeland , Gnr. 173 , Bnr. 41 i Lindås kommune
 Fasader i Mål = 1 : 100 , Plan - og Snitt i Mål = 1 : 50
 Seim, 19. 04. 2013 , Vidar Spurkeland