

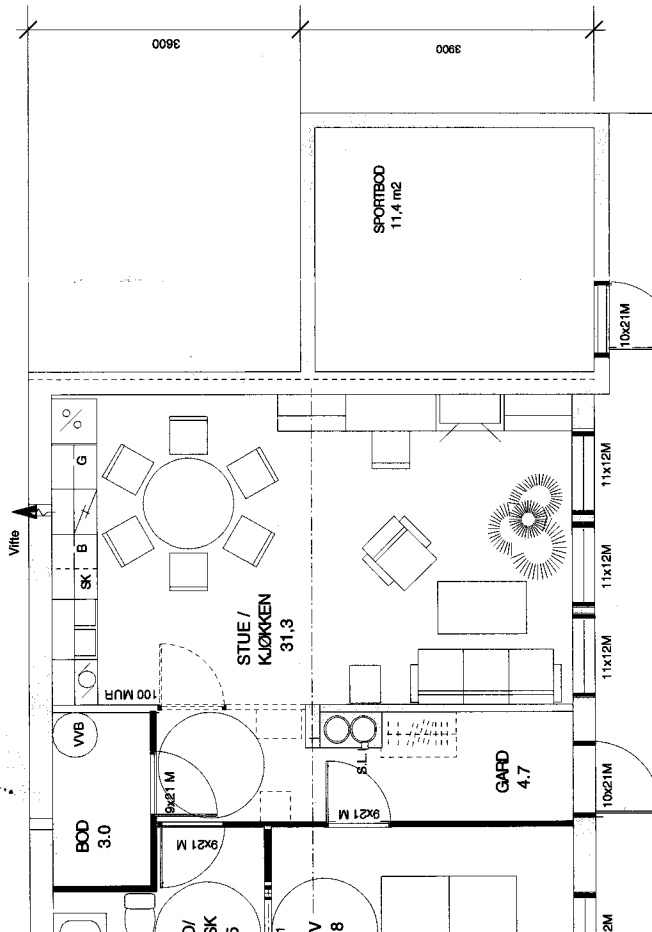


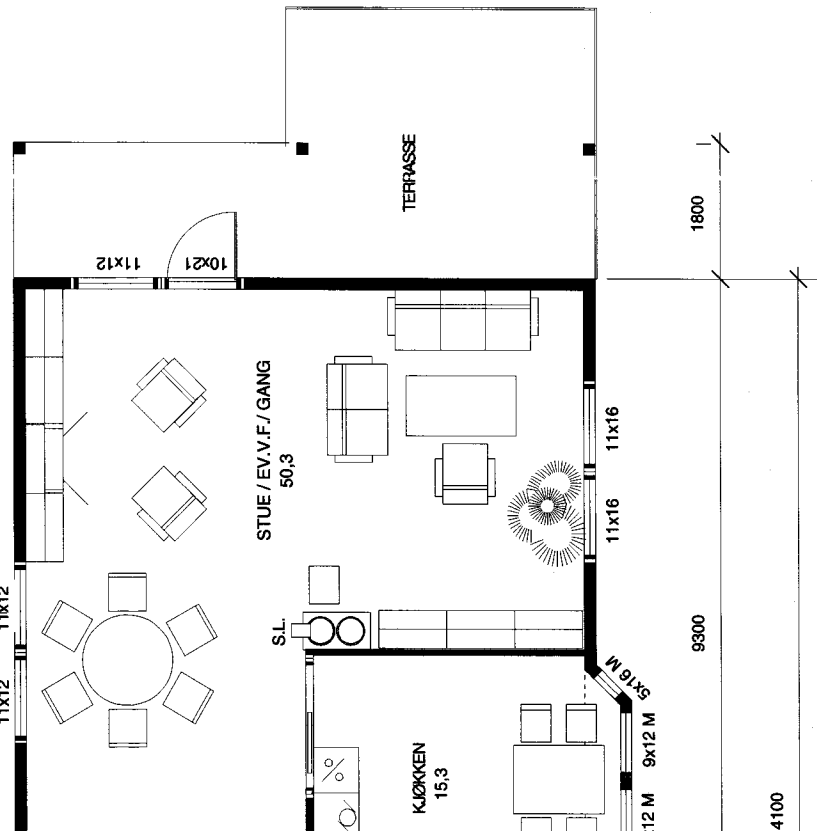

Ark. saksnr. 2007/2362
Saksh. HEGT
Løpnr. 18272/2007
Tilgangskode

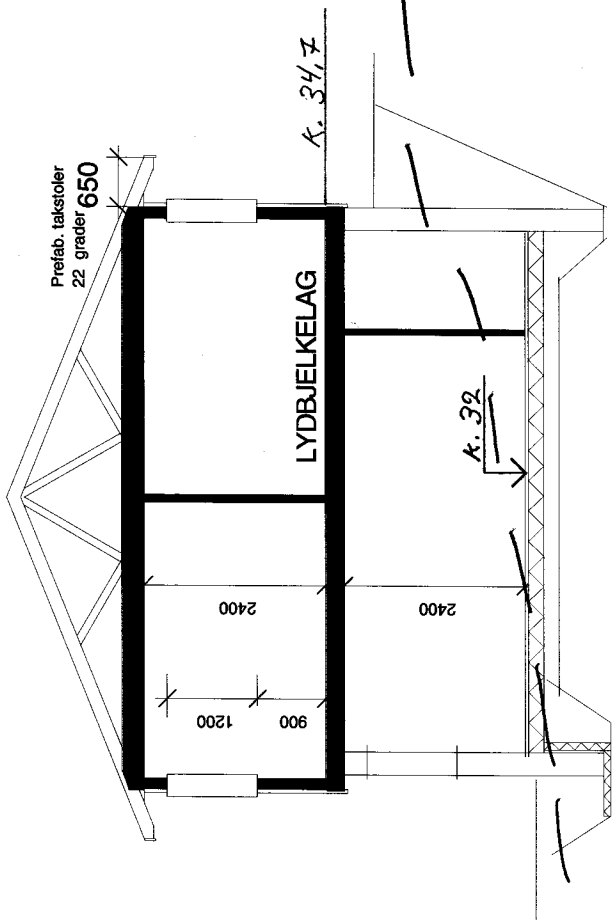



Hordaland
HUS

Rev dato: 04.06.07
Hustype dato: 10.12.2006

Dato: 01.09.96	Sign.: Ø. Rasch
SNITT / PLANER	IDE 113B-10
Målestokk 1:100	Arkivnr.: 7941

Kunde: Trine Gjerstad & Ola B Ese
Gnr 56, bnr 145
Lindås kommune

20/11/07	09/10. 2007	
Ark.saksnr. 2007/2362	Løpnr. 18272/2007	
Saksh. HEGT	Tilgangskode	

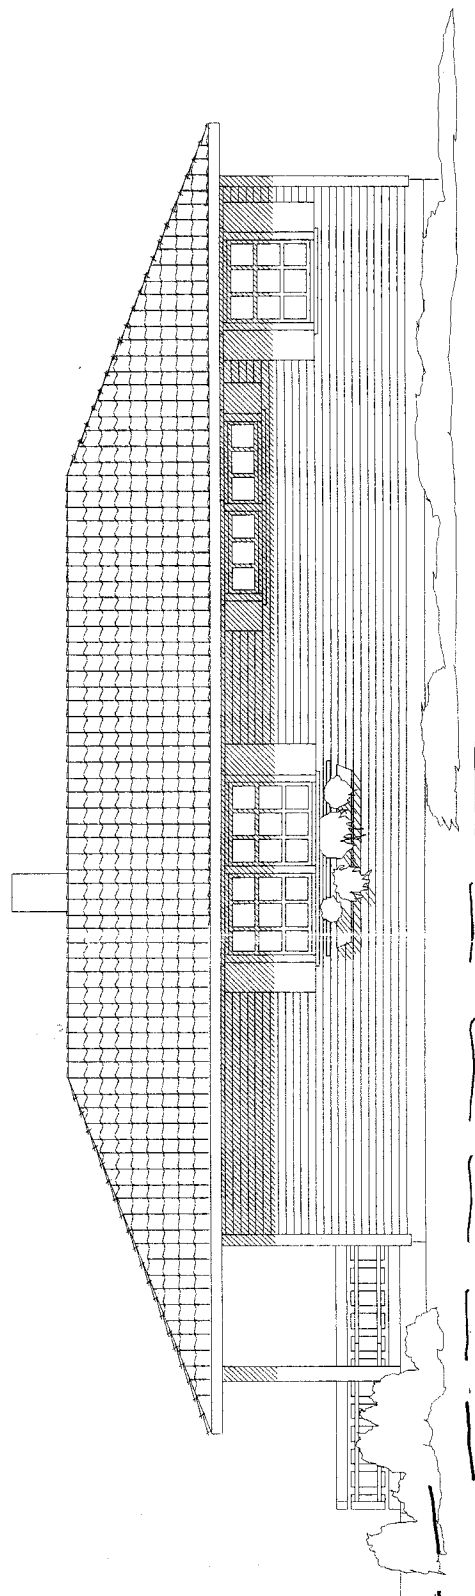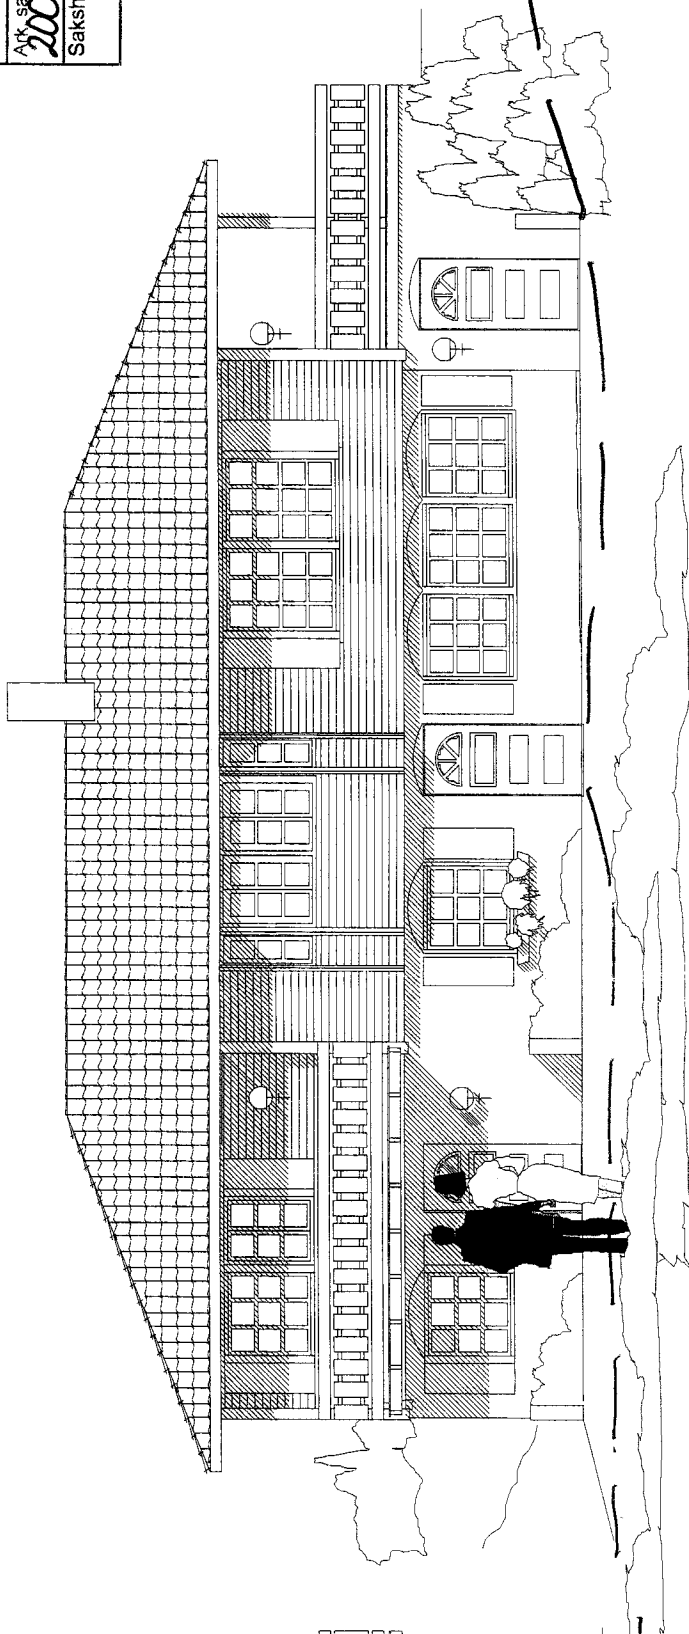

Hordaland
HUS

Rev dato: 04.06.07
Hustype dato: 10.12.2006

Kunde: Trine Gjerstad & Ola B Ese
Gnr 56, bnr 145
Lindås kommune

Dato: 01.09.96

Sign.: Ø. Rasch

FASADER

IDE 113B-10

Målestokk 1:100

Arkivnr.: 7941

Fasade mot:

Fasade mot:

Fasade mot:

LINDAS KOMMUNE

Klassering

56/145

09.10.2007

Ark.saksnr.

2007/232

Løpnr.



18272/2007

Saksh.

4567

Tilgangskode

18272/2007

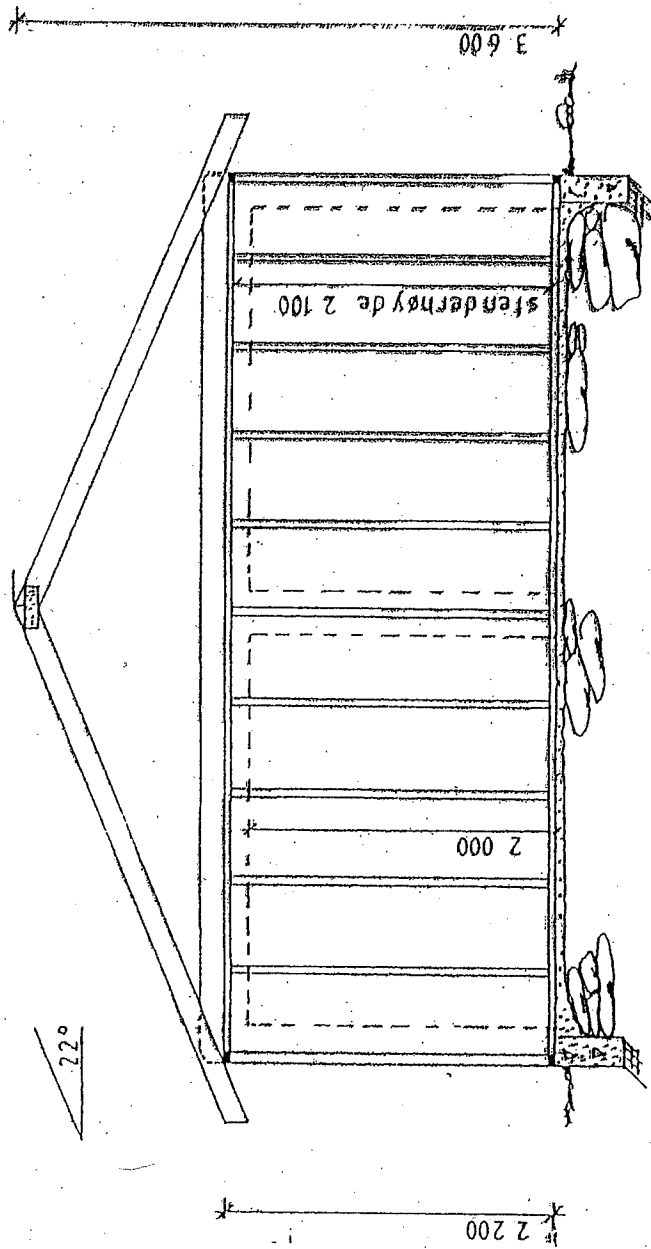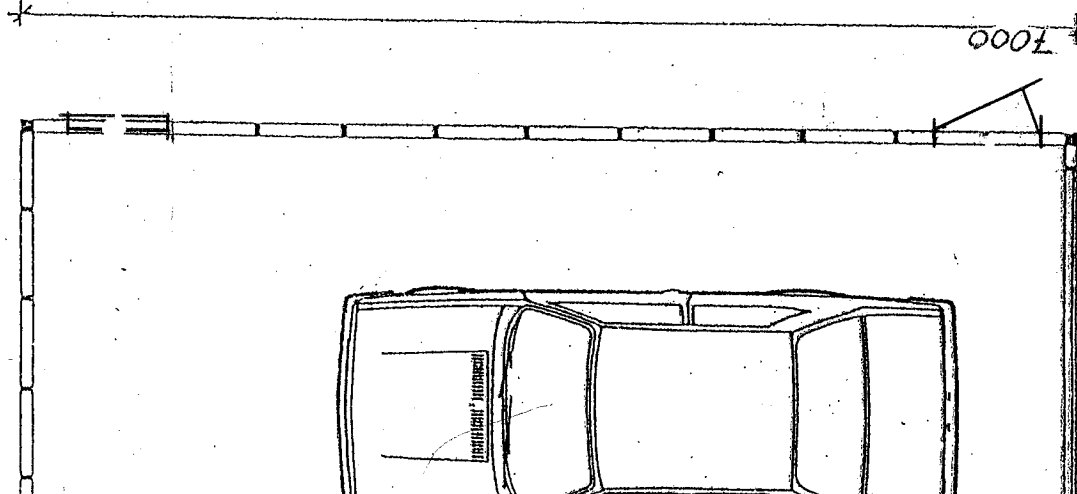

SNITT

A - A

3

GARASJELEVERANDØR:

LANGØNES BYGG AS

Kvassnesvegen 23

Dato:

Målestokk: