



TERRENGPROFIL A-A

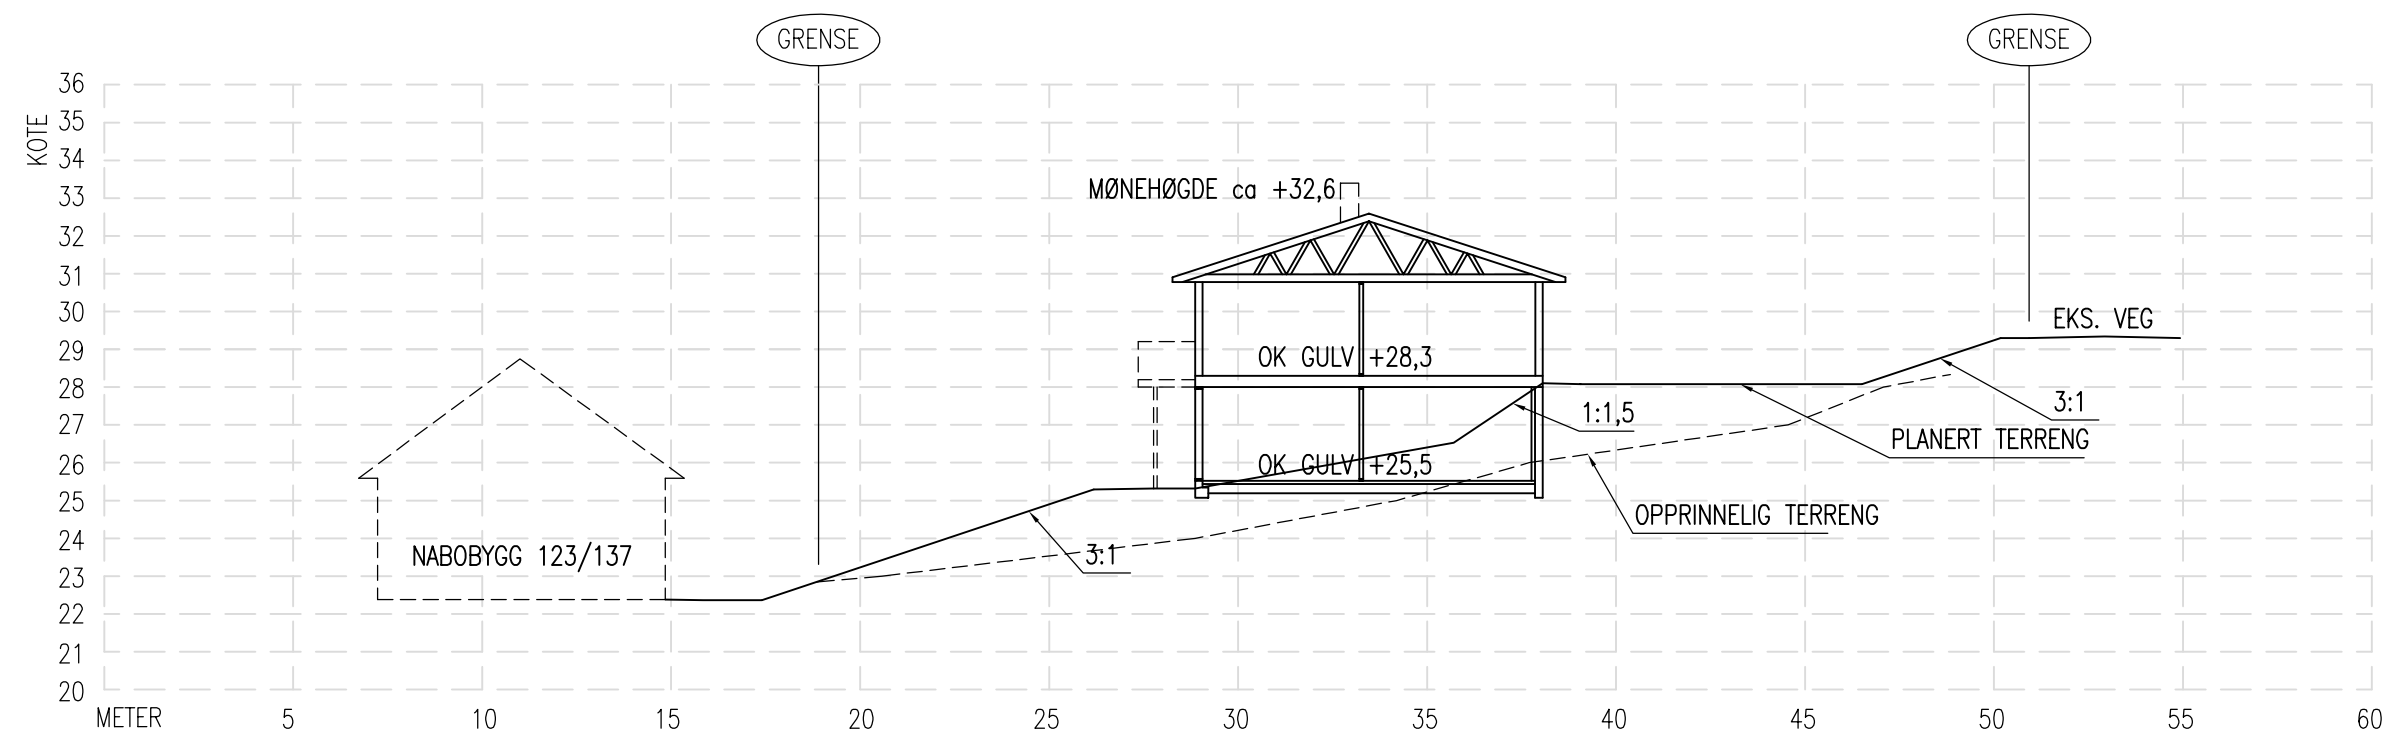

TERRENGPROFIL B-B

09.04.18/LAH	25.08.17/LAH	DATE/SIGN	NOTE! * PART OF DRAWING MAY NOT BE SHOWN IN SCALE * DO NOT TAKE MEASURES ON DRAWING * ONLY RELAY ON GIVE DIMENSIONS	ACCORDING TO INTERNATIONAL LAWS, THIS DRAWING IS THE PROPERTY OF ARKOCONSULT AS. THE DRAWING CAN NOT BE USED, MADE PUBLIC OR HANDED OVER TO A THIRD PART WITHOUT OUR WRITTEN CONSENT. ANY INFRINGEMENT WILL LEAD TO LEGAL PROCEEDINGS.	
B A REV. DESCRIPTION	VISER NABO BYGG HØYDE BYGG ENDRET		BOLIG & EIENDOM AS RISASJØEN, 123/102	REVISION/DATE: B/09.04.18	
				PROJECT NO.: 2014102	
			TERRENGPROFIL A-A OG B-B	DRAWING NO.: 20714102A11	
			 ARKOCONSULT AS, Postboks 103, 5291 Vølestr. f. Tel.: 56390003 - Fax.: 56191130 - Mob.: 93241511 Mail: post@arkoconsult.no - Org.nr.: 997089782 MVA	SCALE: 1:200 DRAWN: LAH CHECKED:	FORMAT: A2 DATE: 28.10.15 DATE: