


TERRENGPROFIL C-C

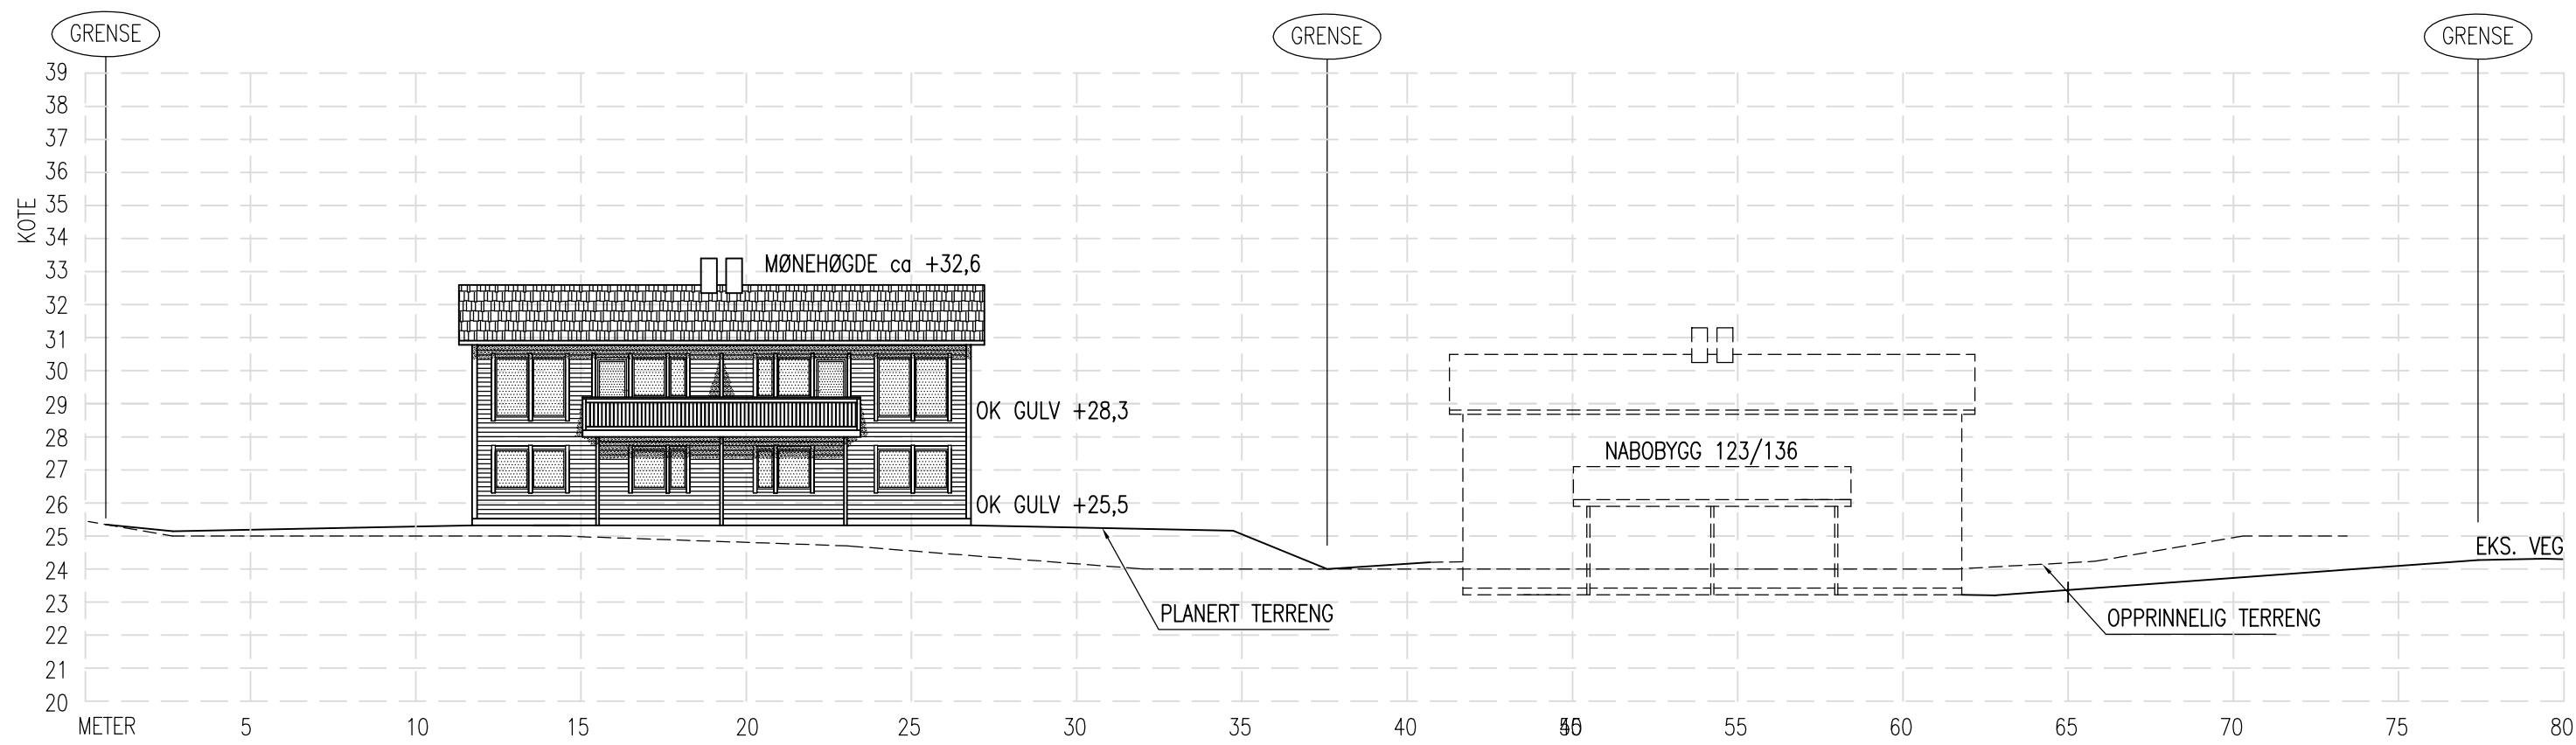

TERRENGPROFIL D-D

|                   |                     |                  |  |  |
|-------------------|---------------------|------------------|--|--|
| 09.04.18/LAH      | 25.08.17/LAH        | DATE/SIGN        | NOTE!  | ACCORDING TO INTERNATIONAL LAWS, THIS DRAWING IS THE PROPERTY OF ARKOCONSULT AS. THE DRAWING CAN NOT BE USED, MADE PUBLIC OR HANDED OVER TO A THIRD PART WITHOUT OUR WRITTEN CONSENT. ANY INFRINGEMENT WILL LEAD TO LEGAL PROCEEDINGS. |
|                   |                     |                  | * PART OF DRAWING MAY NOT BE SHOWN IN SCALE<br>* DO NOT TAKE MEASURES ON DRAWING<br>* ONLY RELAY ON GIVE DIMENSIONS                                      |  |
| B VISER NABO BYGG | A HØYDE BYGG ENDRET | REV. DESCRIPTION | BOLIG & EIENDOM AS   | REVISION/DATE: B/09.04.18  |
|                   |                     |                  | RISASJØEN, 123/102   | PROJECT NO.: 2014102   |
|                   |                     |                  | TERRENGPROFIL C-C<br>OG D-D  | DRAWING NO.:<br>20714102A12  |
|                   |                     |                  |  | SCALE: 1:200    FORMAT: A2   |
|                   |                     |                  | ARKOCONSULT AS, Postboks 103, 5291 Vølestr. f.<br>Tel.: 56390003 - Fax.: 56191130 - Mob.: 93241511<br>Mail: post@arkoconsult.no - Org.nr.: 997089782 MVA | DRAWN: LAH    DATE: 28.10.15   |
|                   |                     |                  | CHECKED:   | DATE:  |