


All rights reserved. Passing on and copying of this document, use and communication of its contents not permitted without written authorization.

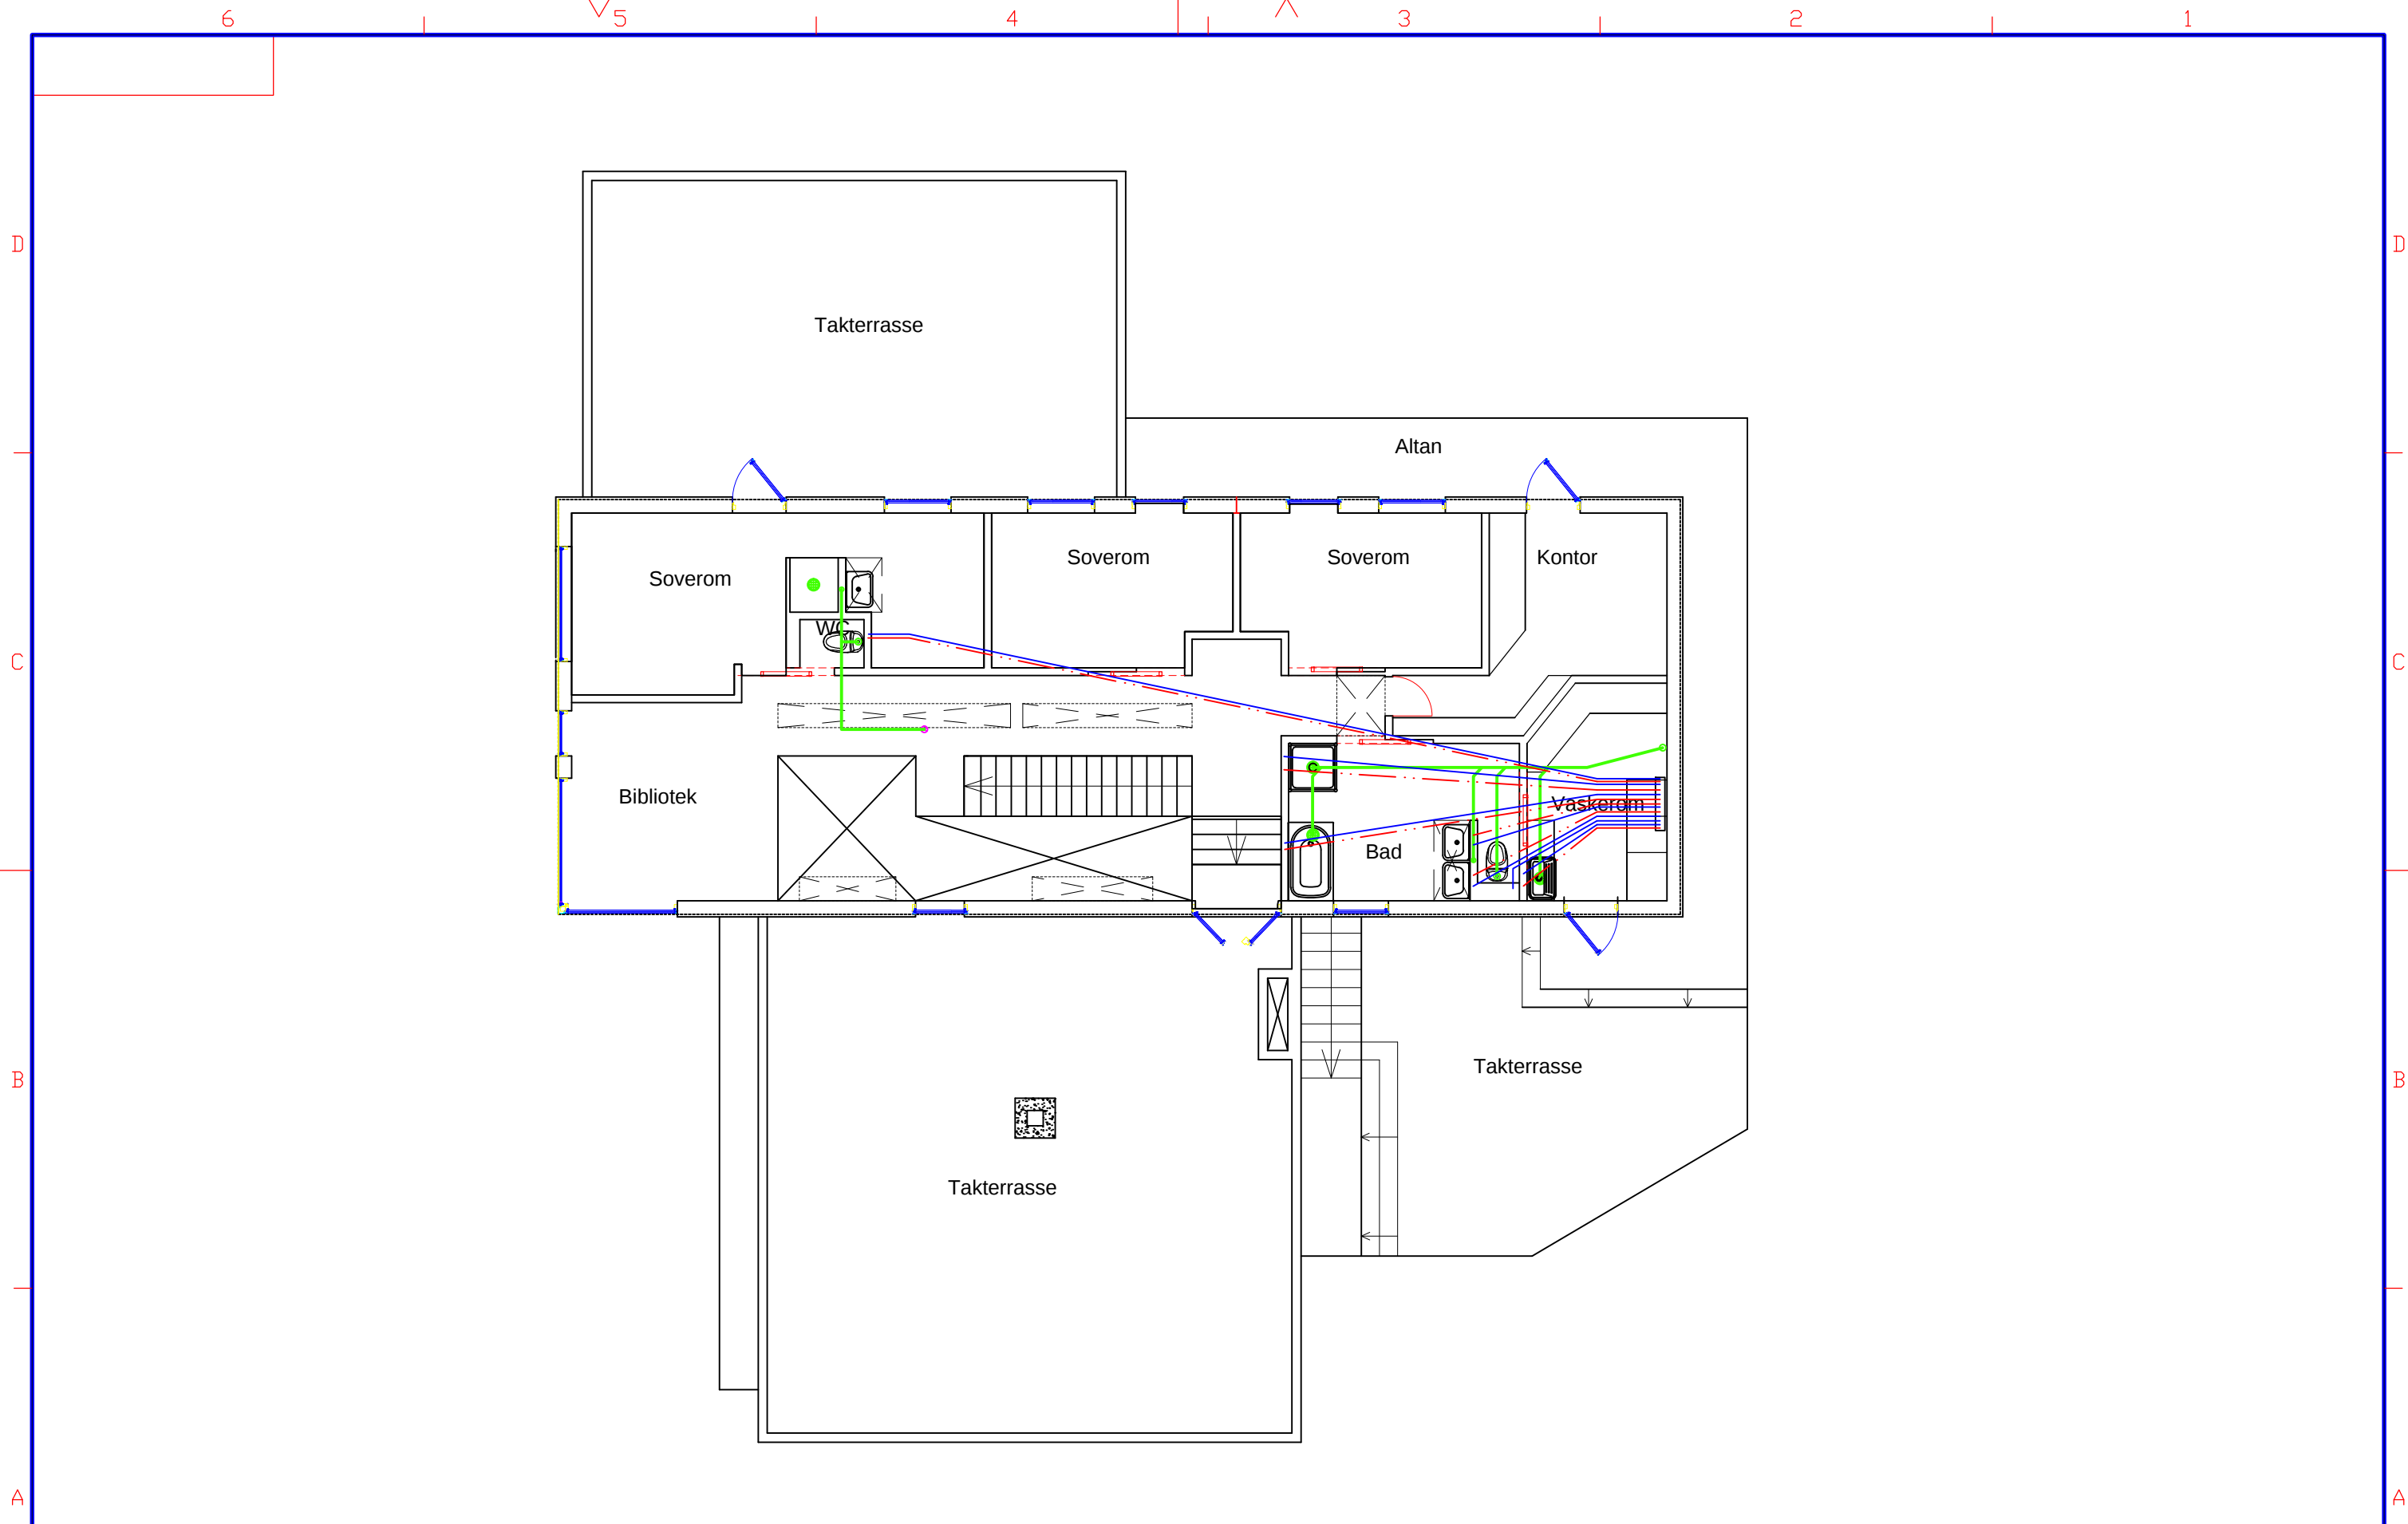

Dato: 01.02.2014	Kunde/Region: H.M.N.	Subjekt:	Skisse:
Prosjekt/Bygning:	Tittel:	Skala:	1:100
Tittel: Hindenes Hus Gnr 20, bnr 20, Lindås kommune Lindås Rør & Sanitar AS			Erstatning for: Erført av: Typeprosjekt: VVS 04
Forfatter:	Revusert:	Revusert:	Revusert: