



# Snitt A

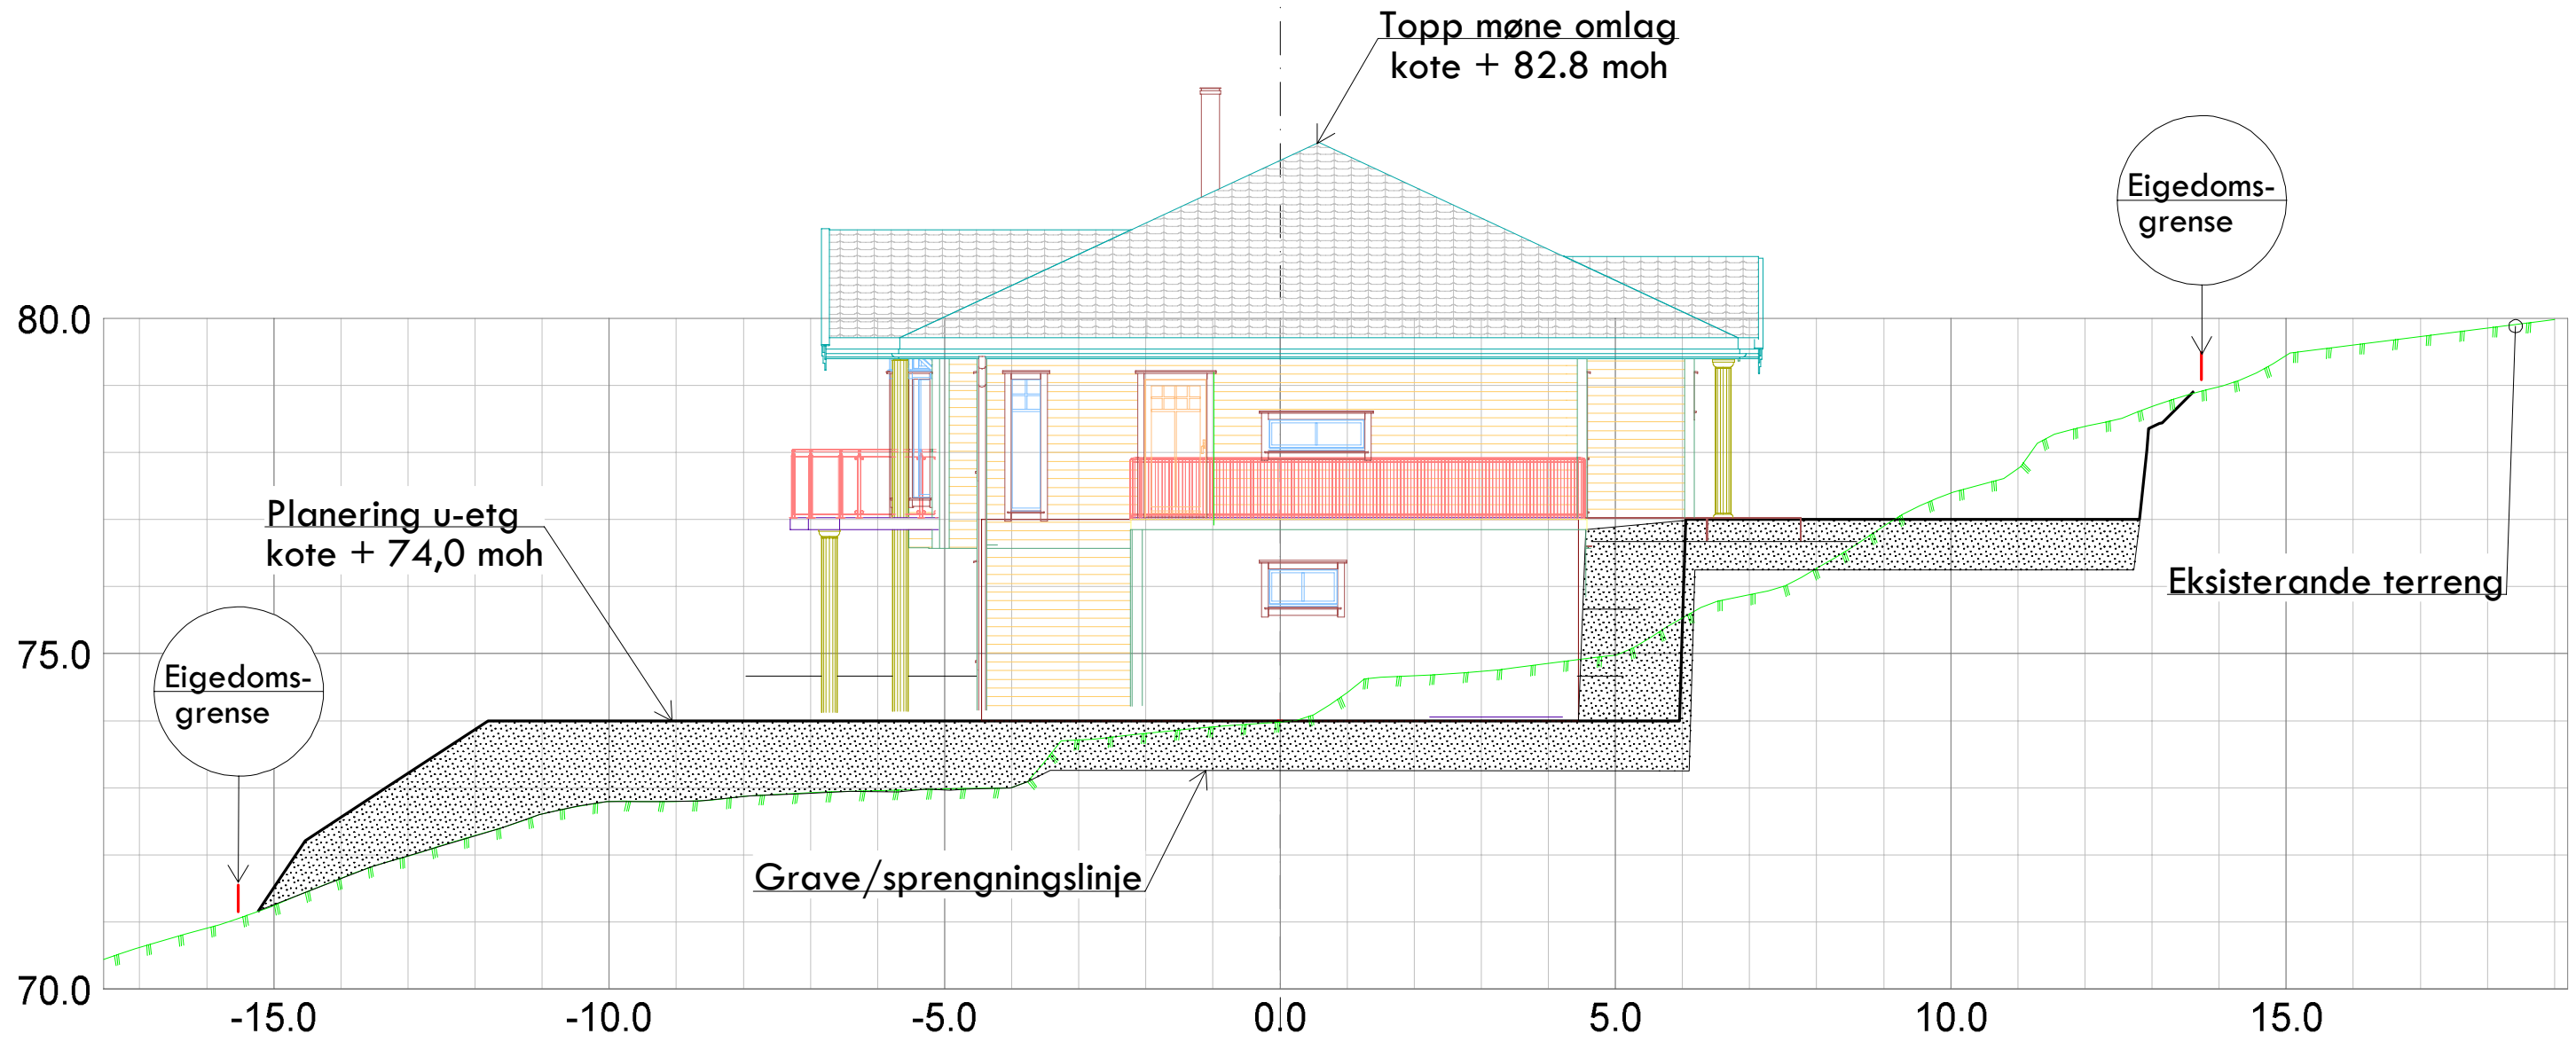

Kålås ByggAS Torvhusmyrane 2 5913 EIKANGERVÅG				
Dato	Konstr./tegnst	Godkjent	Målestokk	 Epost: post@sh-oppmaling.no Tlf: 472 99 092
11.04.2018	sh		1:100	
Snitt A Gnr 142, bnr 18 Tiltakshavar: Kai Ove Kvamme			Erstattet av:	311
Herwisning:		Beregning:		Lindås kommune