



Snitt B

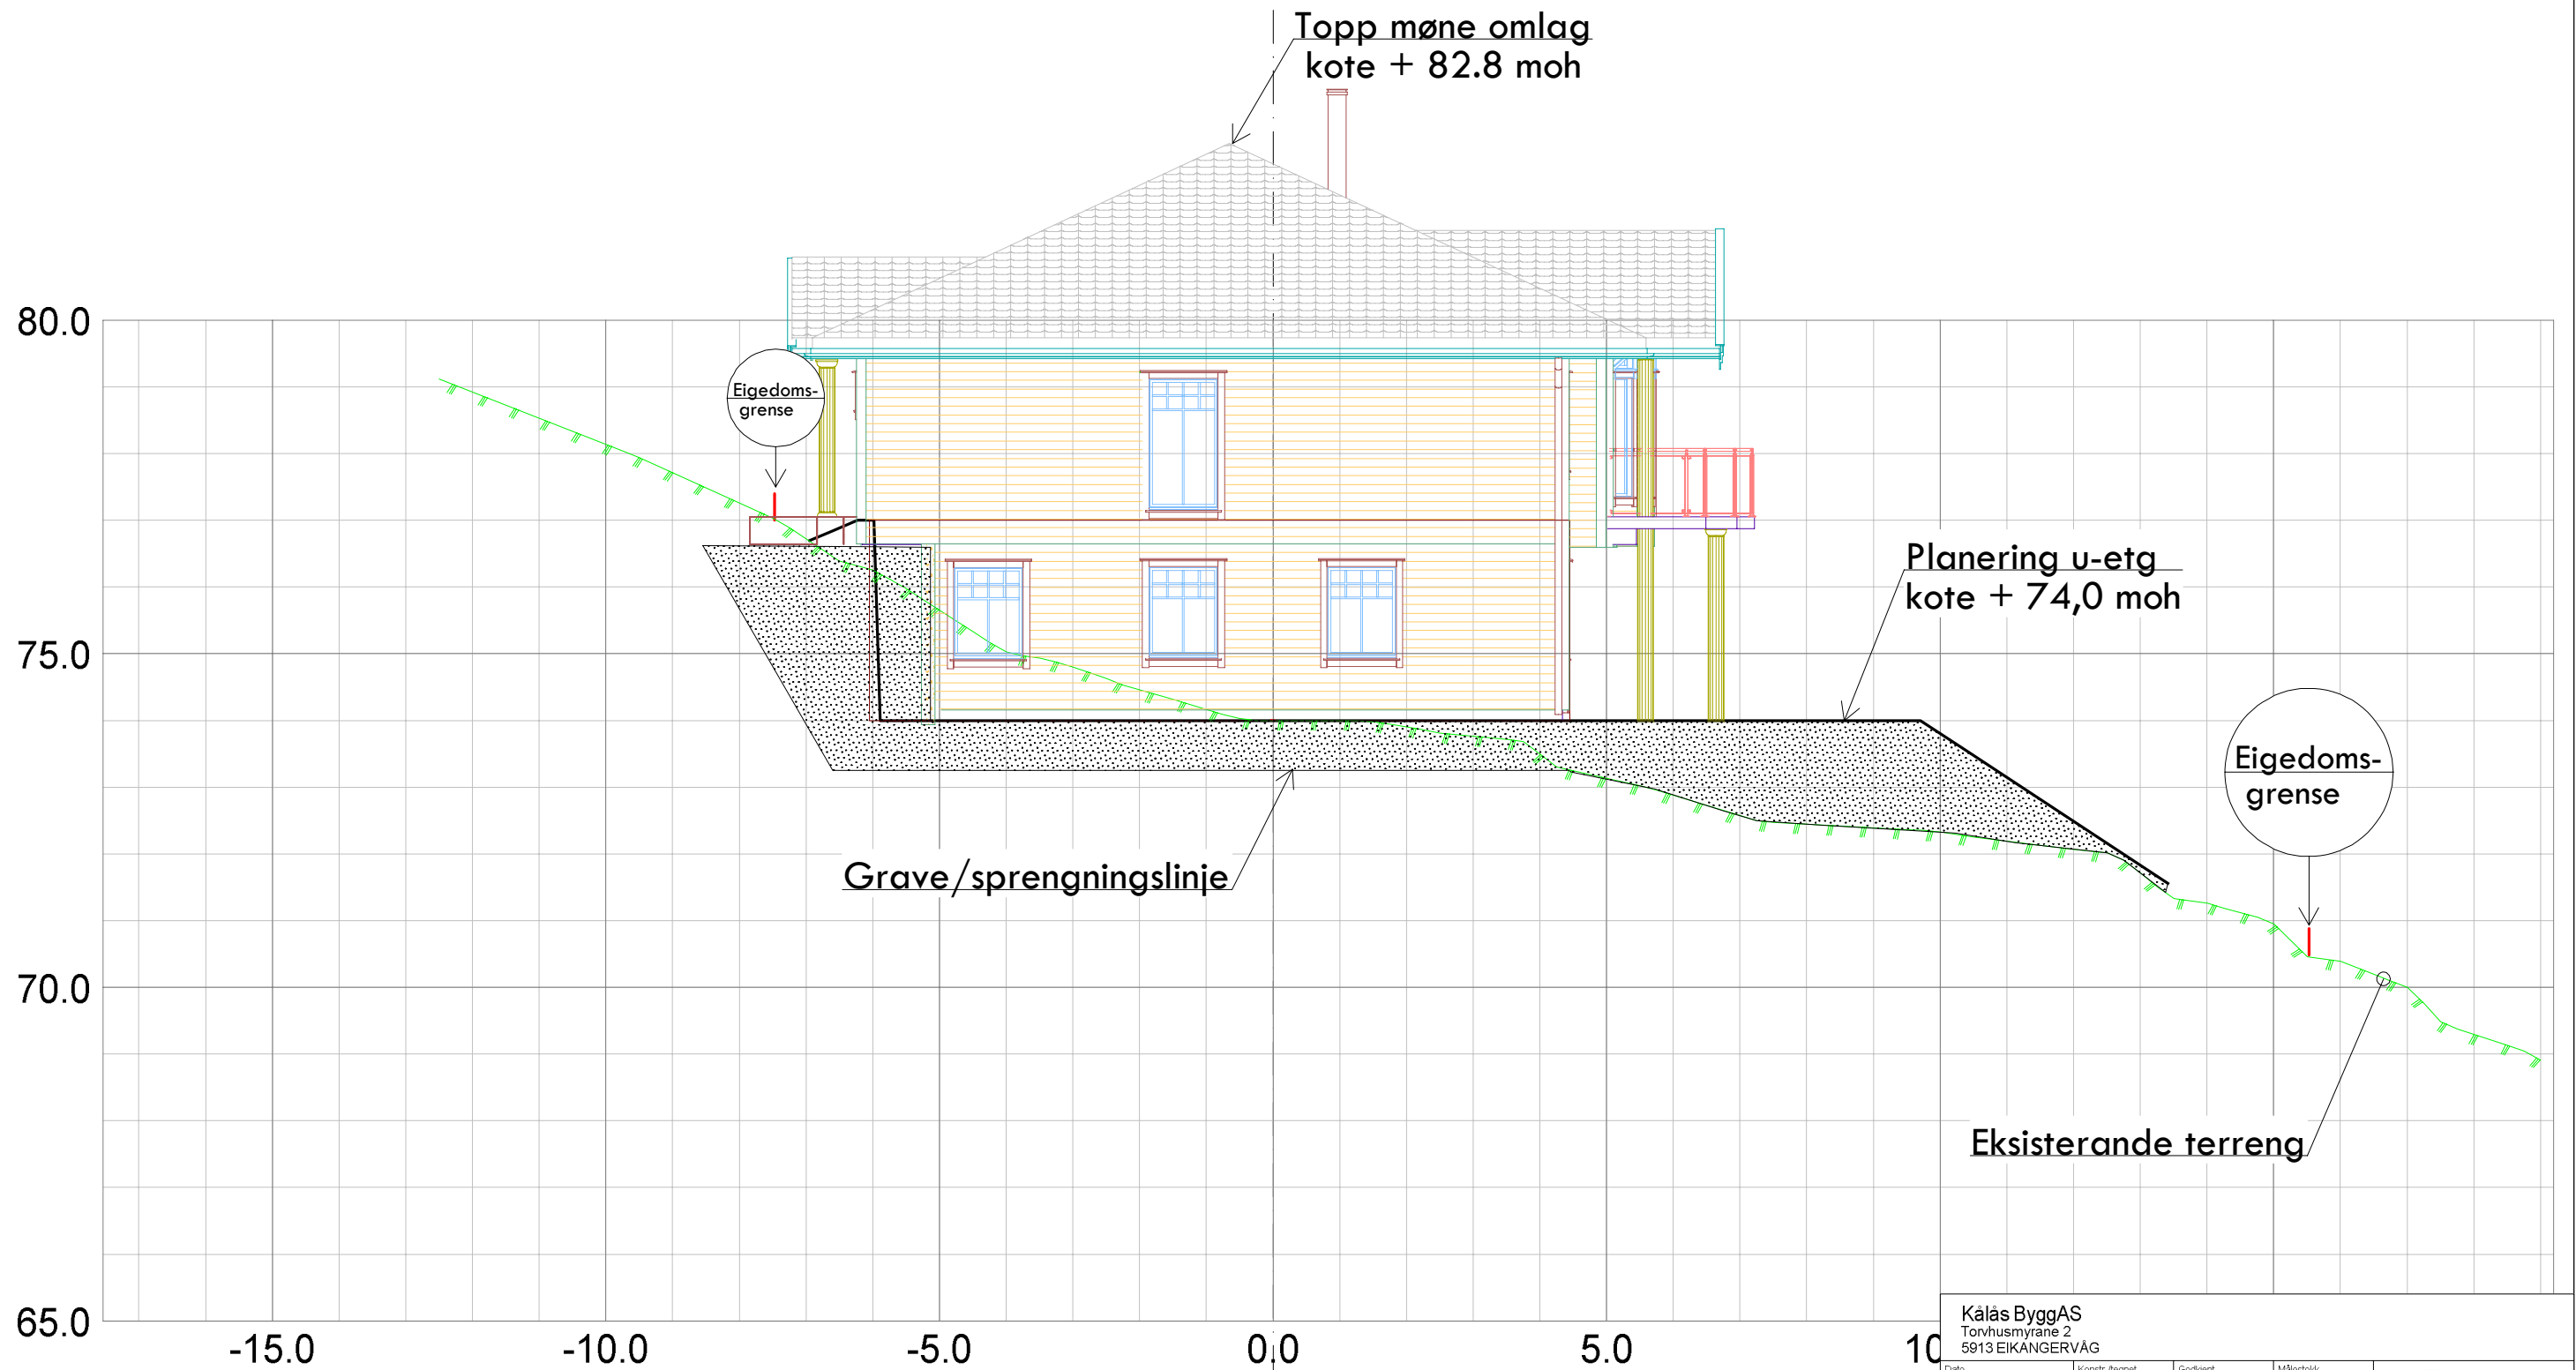

Kålås ByggAS Torvhusmyrane 2 5913 EIKANGERVÅG				 Epost: post@sh-oppmaling.no Tlf 472 99 092
Dato 11.04.2018	Konstr./tegnst sh	Godkjent	Målestokk 1:100	
Snitt B Gnr 142, bnr 18 Tiltakshavar: Kai Ove Kvamme			Erstattet av: 312	
Hermsning:		Beregning:	Lindås kommune	