


D-1

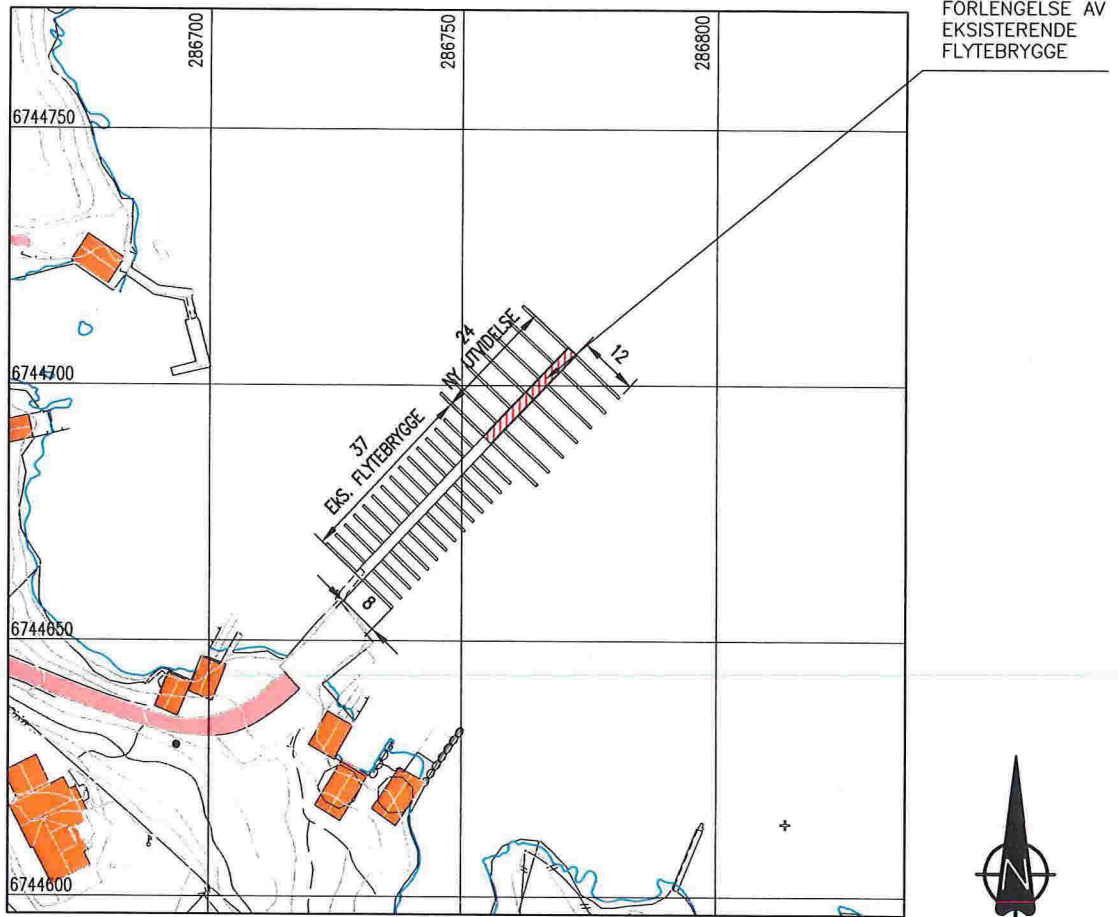

SITUASJONSPLAN

GNR.121 BNR.5, KNARVIGARDEN, LINDÅS KOMMUNE

| | | | | |
|------------------|--|--|---|------------|
| REV. DESCRIPTION | DATE/SIGN | <p>NOTE!</p> <ul style="list-style-type: none"> * PART OF DRAWING MAY NOT BE SHOWN IN SCALE * DO NOT TAKE MEASURES ON DRAWING * ONLY RELAY ON GIVE DIMENSIONS | <p>ACCORDING TO INTERNATIONAL LAWS, THIS DRAWING IS THE PROPERTY OF ARKOCONSULT AS. THE DRAWING CAN NOT BE USED, MADE PUBLIC OR HANDED OVER TO A THIRD PART WITHOUT OUR WRITTEN CONSENT. ANY INFRINGEMENT WILL LEAD TO LEGAL PROCEEDINGS.</p> | |
| | | KNARVIK NORD BÅTLAG | REVISION/DATE: | |
| | | GBNR. 121/5, LINDÅS KOMMUNE | PROJECT NO.: 2015191 | |
| | | SITAUSJONSPLAN UTVIDING FLYTEBRYGGE | DRAWING NO.: 63815191A01 | |
| |  ARKOCONSULT AS, Postboks 103, 5291 Valest.f. Tel.: 56390003 - Fax.: 56191130 - Mob.: 93241511 Mail: post@arkoconsult.no - Org.nr.: 997089782 MVA | | SCALE: 1:1000 | FORMAT: A3 |
| | | DRAWN: PKT | DATE: 02.11.15 | |
| | | CHECKED: | DATE: | |