


14000

VEDLEGG E1

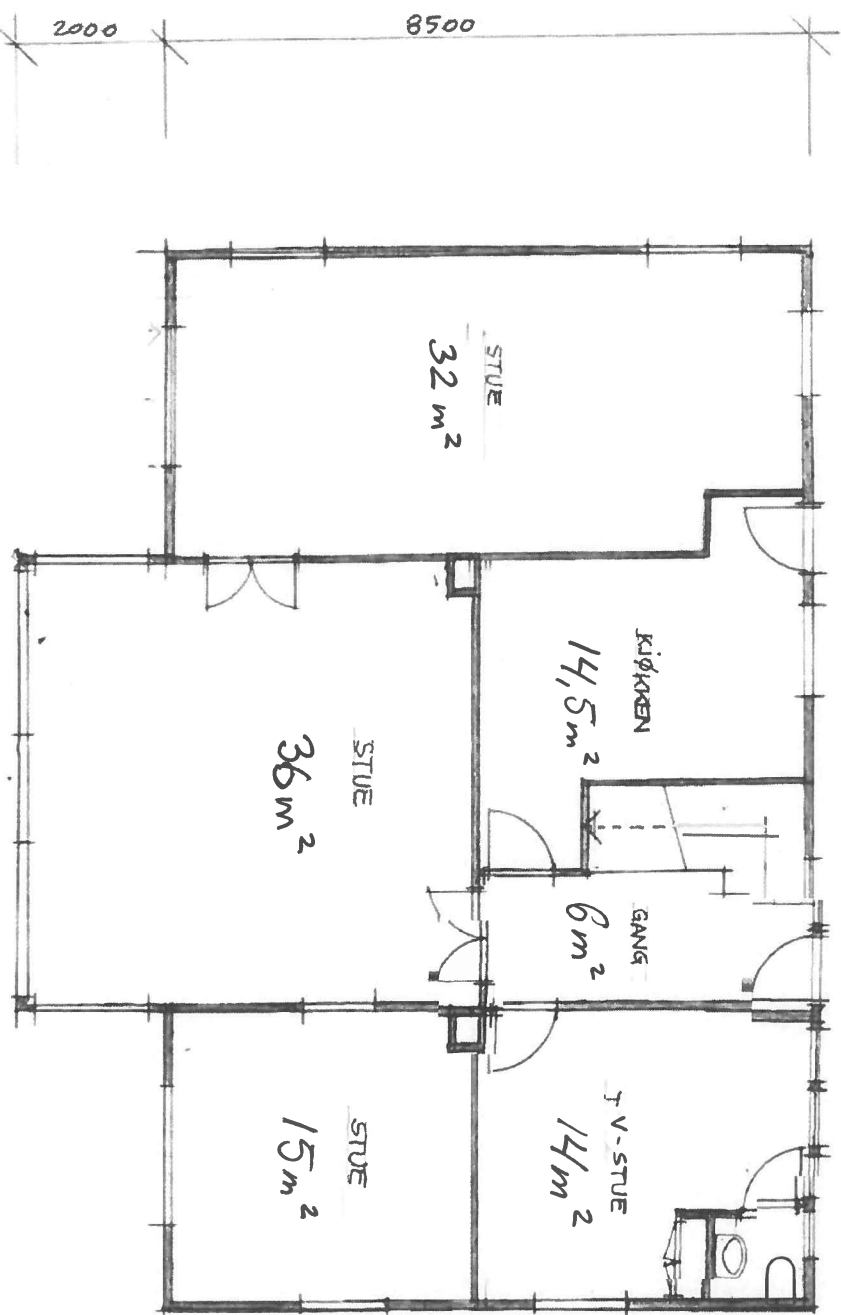

TERRASSE

PLAN 1. ET

SJEDHOLMEN
HOVEDHUS

PLANER

RAMBOLL

8.03.2011

1:100


5100188

2.100


HVS

HVS

HVS

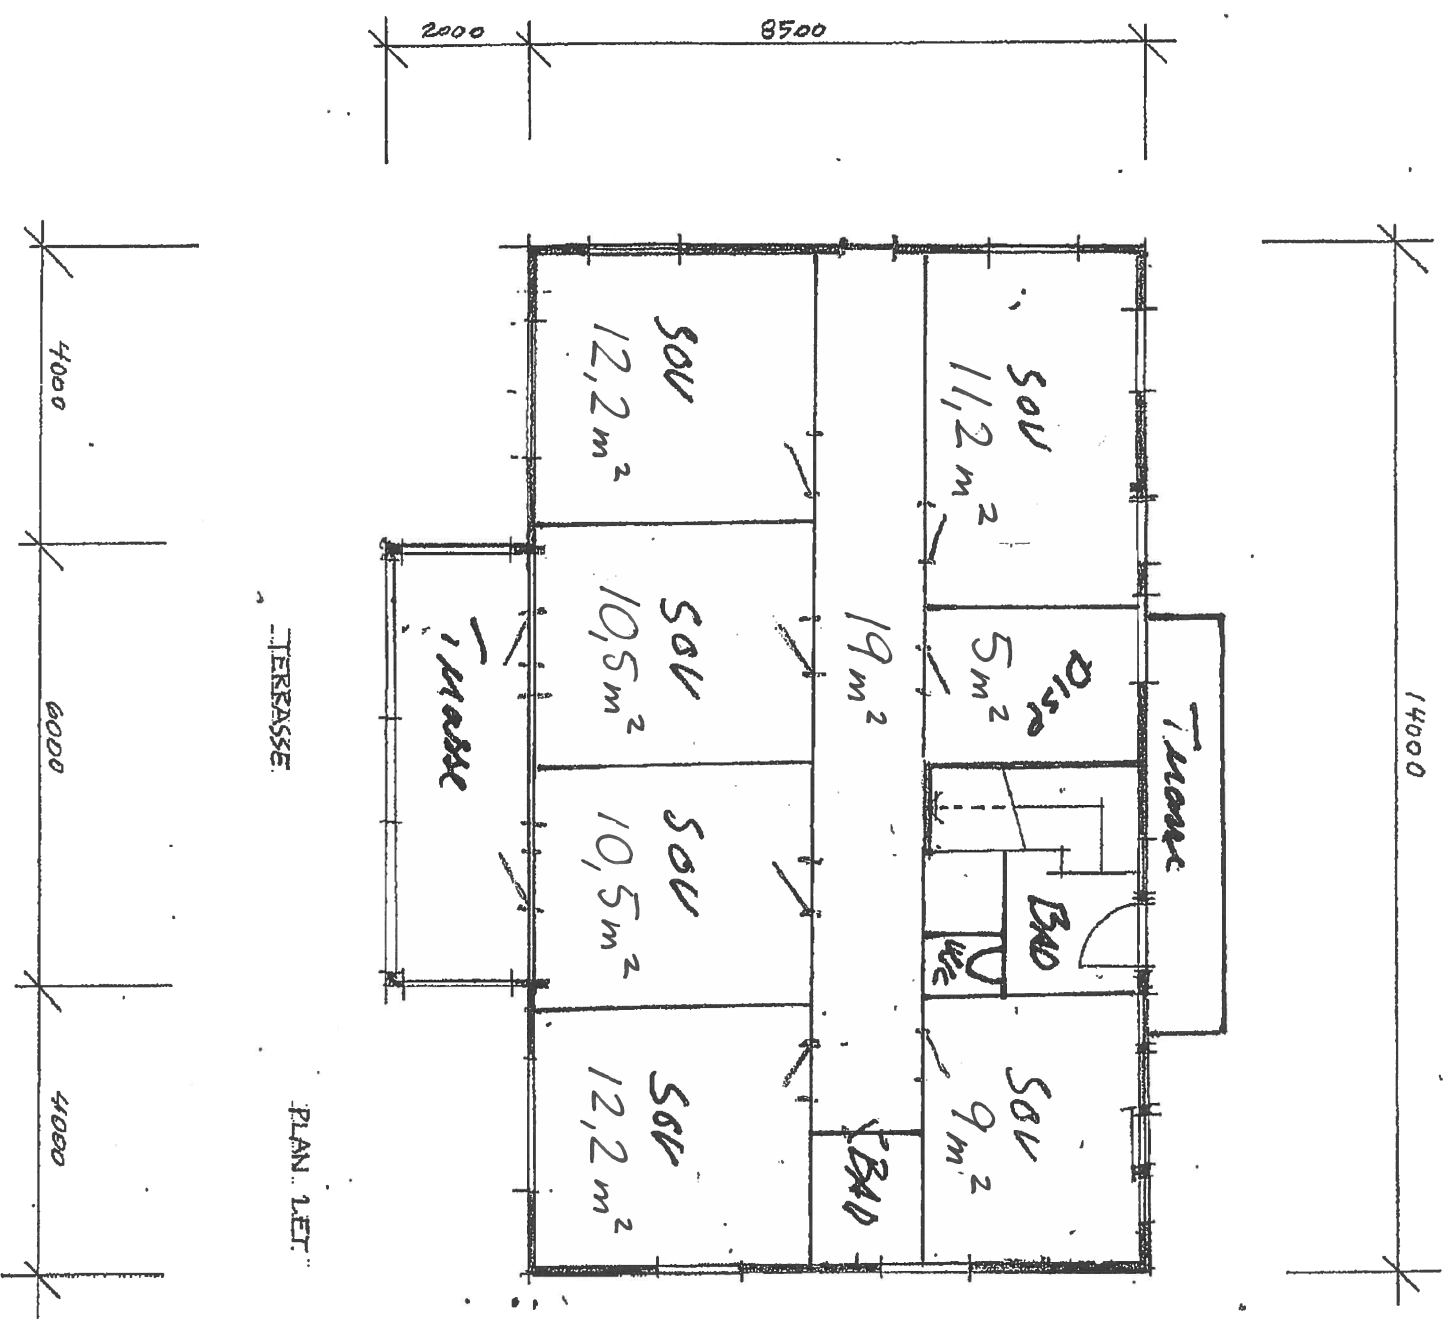

SMEDHOLMEN		18.03.2011	HRS
HOVEDHUS		1:100	AS HRS
PLANER 2		5100/188	HRS
RAMBØLL		2.100	

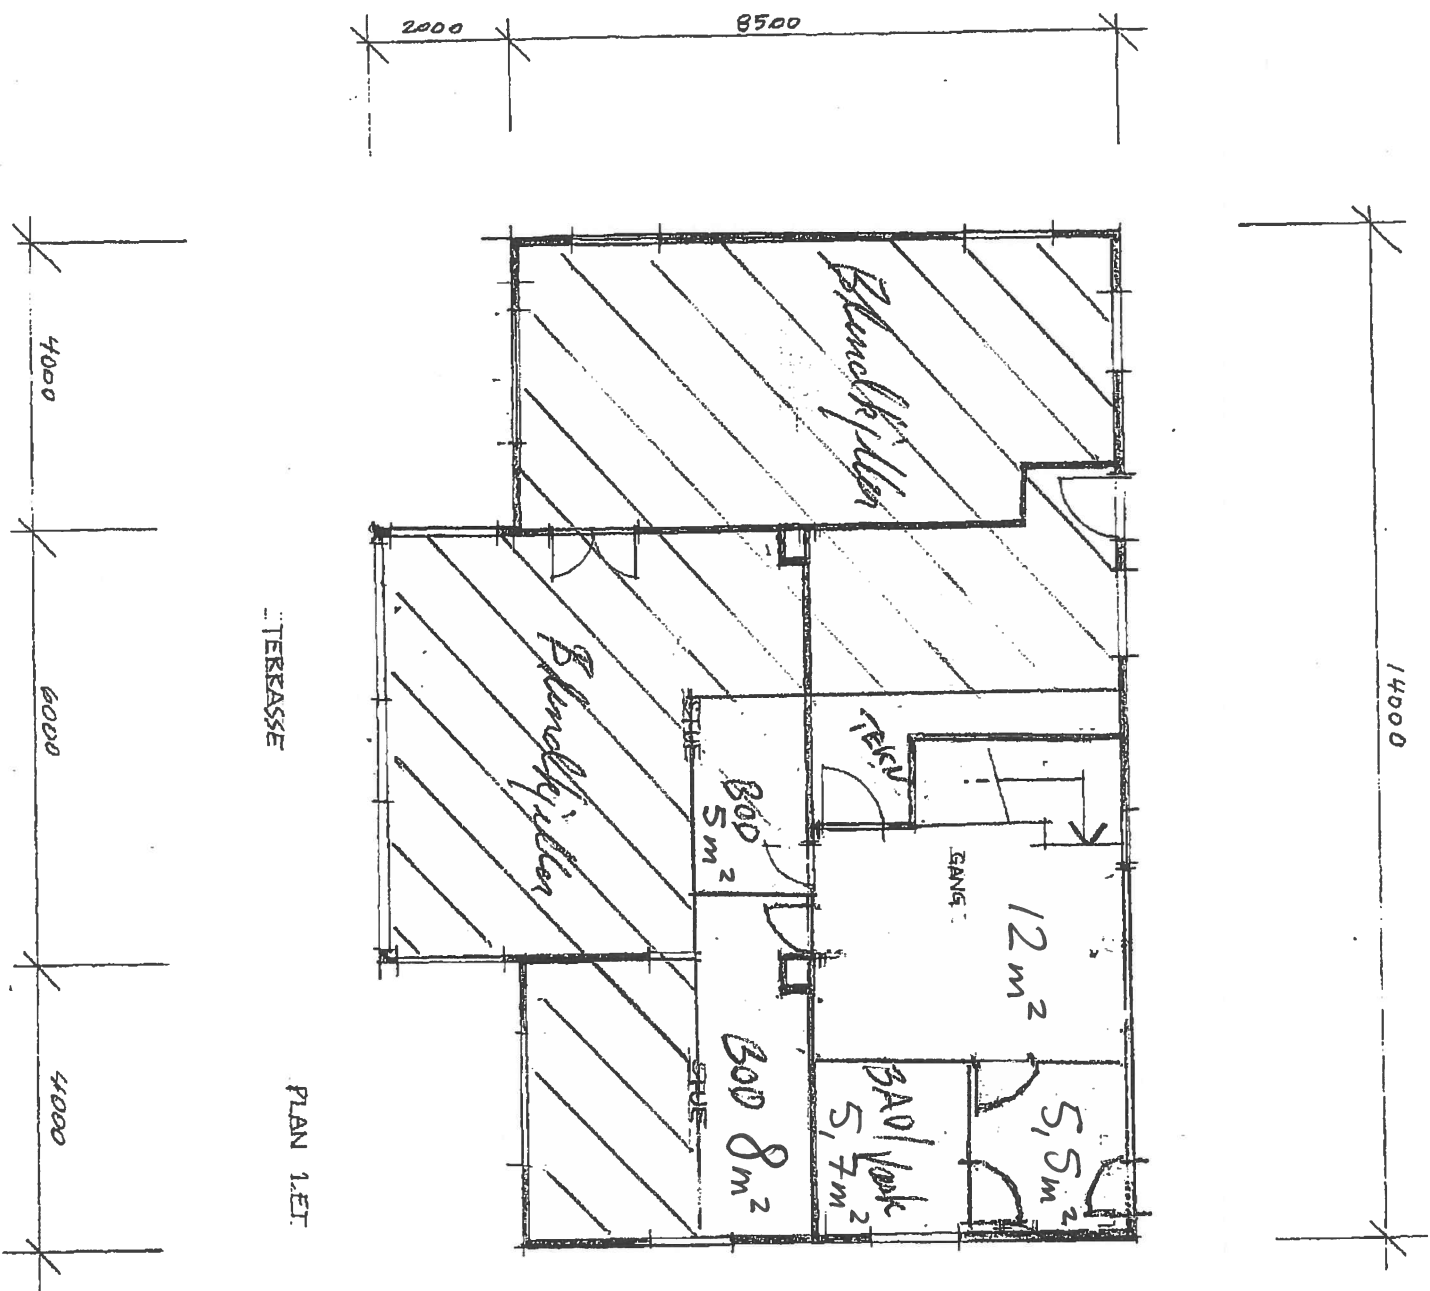

SMEDHOLMEN		18.03.2011	HPS
HOVEDHUS		1:100	AS
PLANER		5/100/88	HPS
RAMBOLL		2.100	

135/1
12/100 1239/12