



PLAN 1 eta

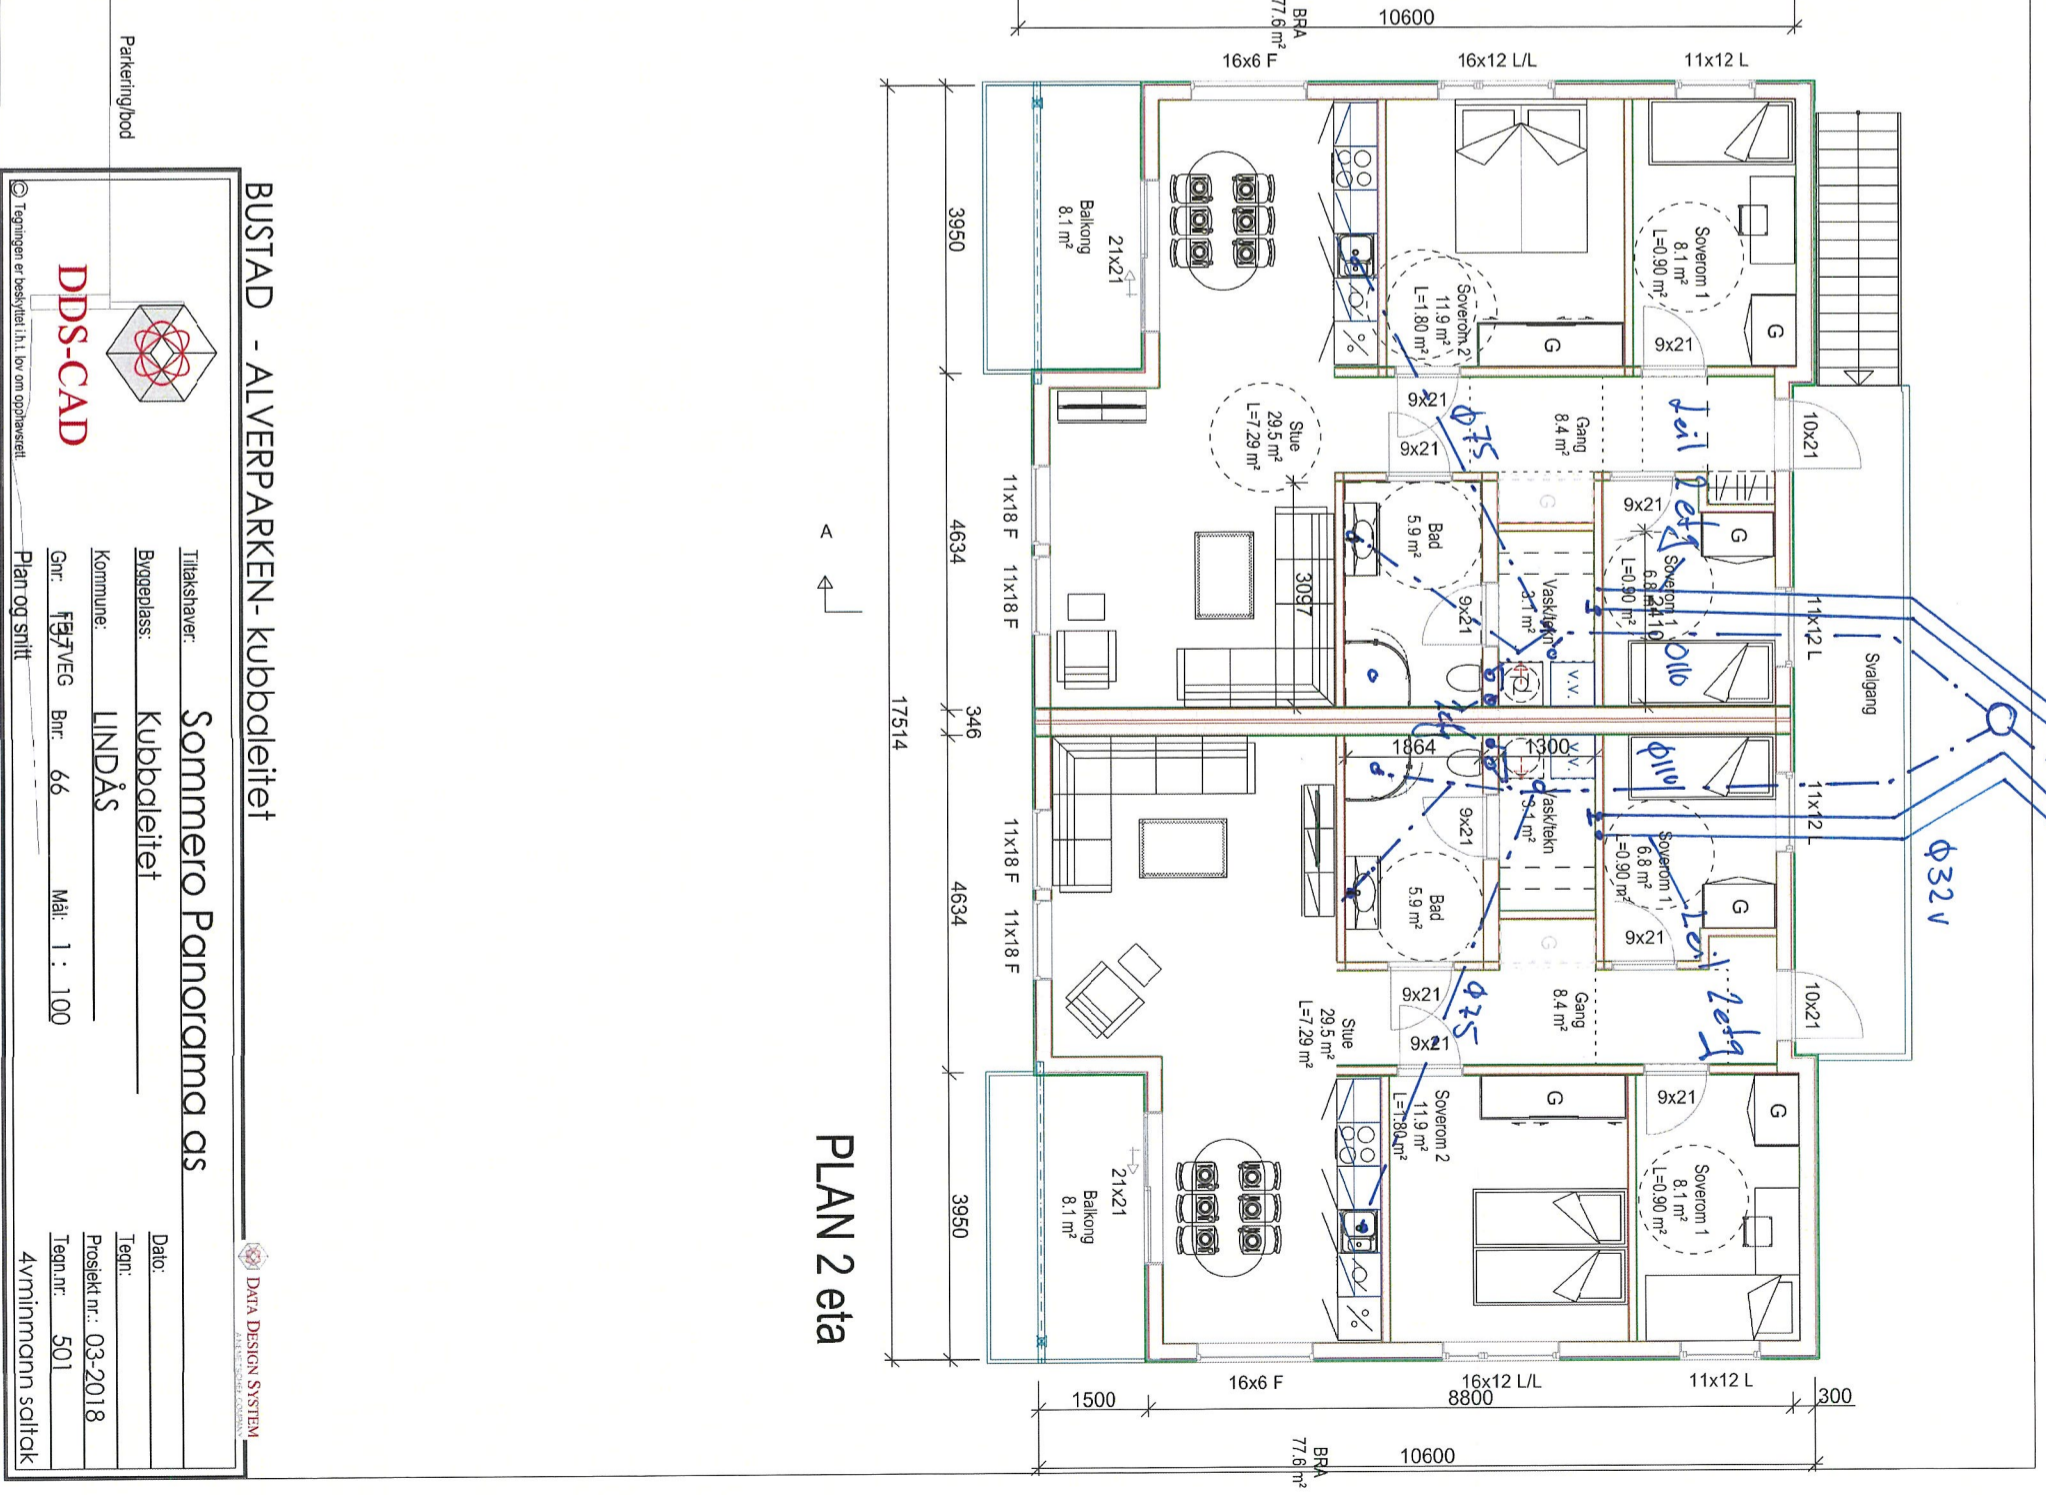

PLAN 2 eta

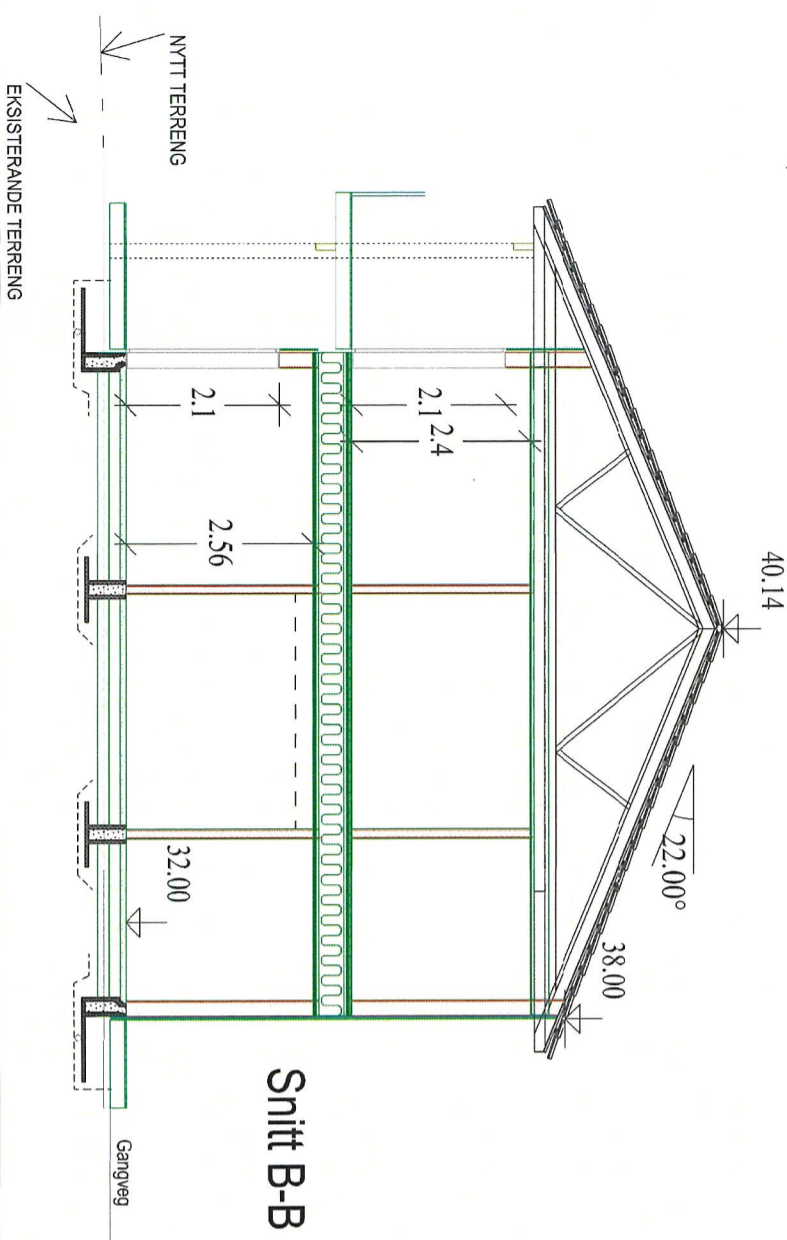

Snitt B-B

BUSTAD - ALVERPARKEN-Kubbläitet

Sommero Panorama as

Tillshavare: **Sommero Panorama as**

Byggeplats: **Kubbläitet**

Kommune: **LINDÅS**

Gnr: **FÖRVEG** Bnr: **66** Mät: **1 : 100**

Plan og snitt

DDS-CAD

Tekn. nr.: **03-2018**

Tekn. nr.: **501**

4vimmann saltak

DATA DESIGN SYSTEM