



Bustad 2

Bustad 1

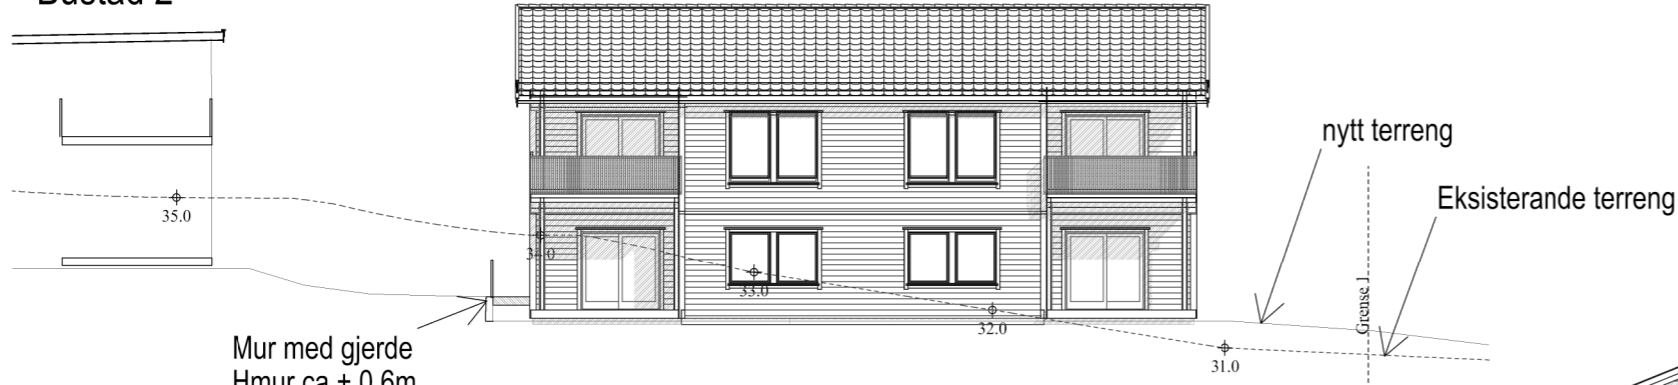


Fasade sør

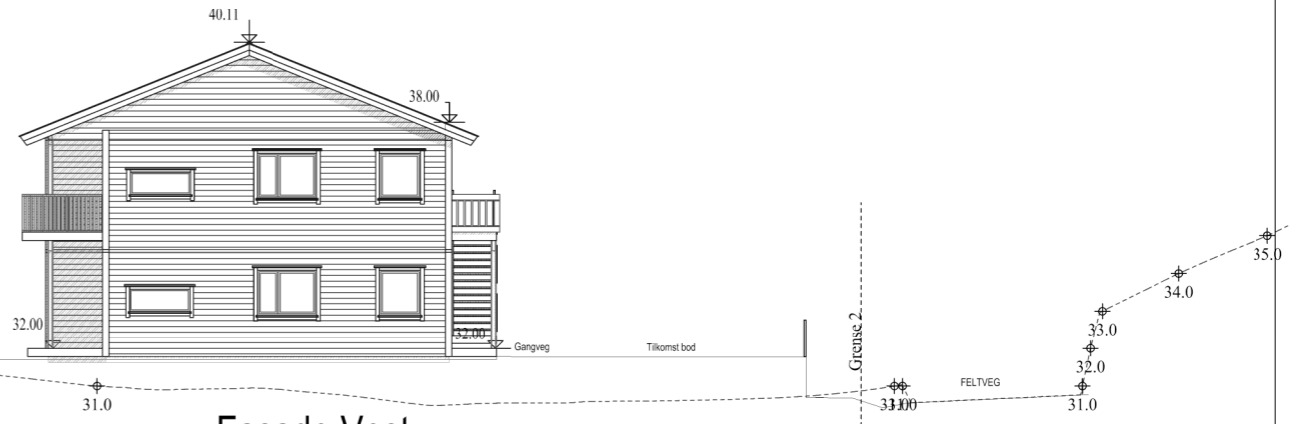

Fasade Vest

Bustad 1

Bustad 2

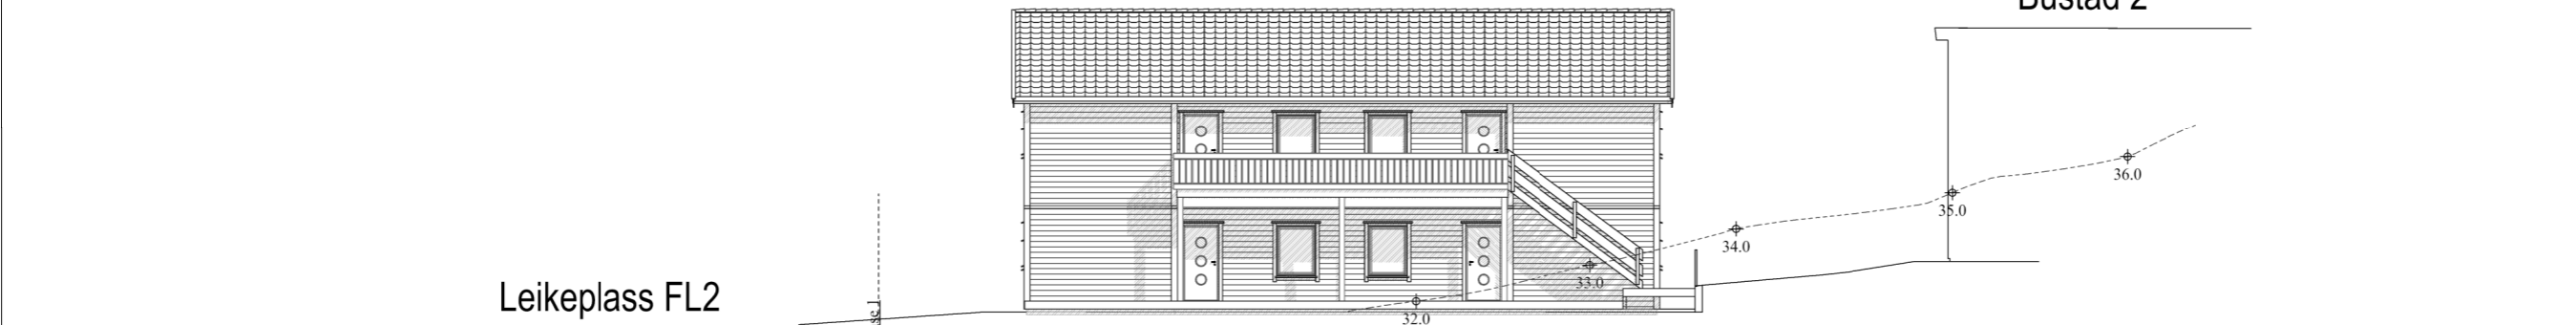

Fasade Nord



Fasade Aust

BUSTAD 1- ALVERPARKEN- kubbaleitet

DATA DESIGN SYSTEM
A NEMETSCHKE COMPANY



DDS-CAD

© Tegningen er beskyttet i.h.t. lov om opphavsrett.

Tiltakshaver: Sommero Panorama as

Byggeplass: Kubbaleitet

Kommune: LINDÅS

Gnr: 137 Bnr: 66 Mål: 1 : 200

FASADER MED TERRENGLINJER

Dato: 18.06.2018

Tegn: kjell

Prosjekt nr.: 03-2018

Tegn.nr.: 504

4vminnmann saltak