


Telefon 905 12 583 Mail: helge@vestoppmaaling.no



Vest Oppmåling AS
 5281 Valestrandsfossen
 helge@vestoppmaaling.no

Dato: 2018.07.06
 Sign: Even



Lindås 134/184

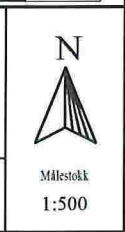




Lindås, gnr 134 bnr 184,
Profiler


15.06.2018

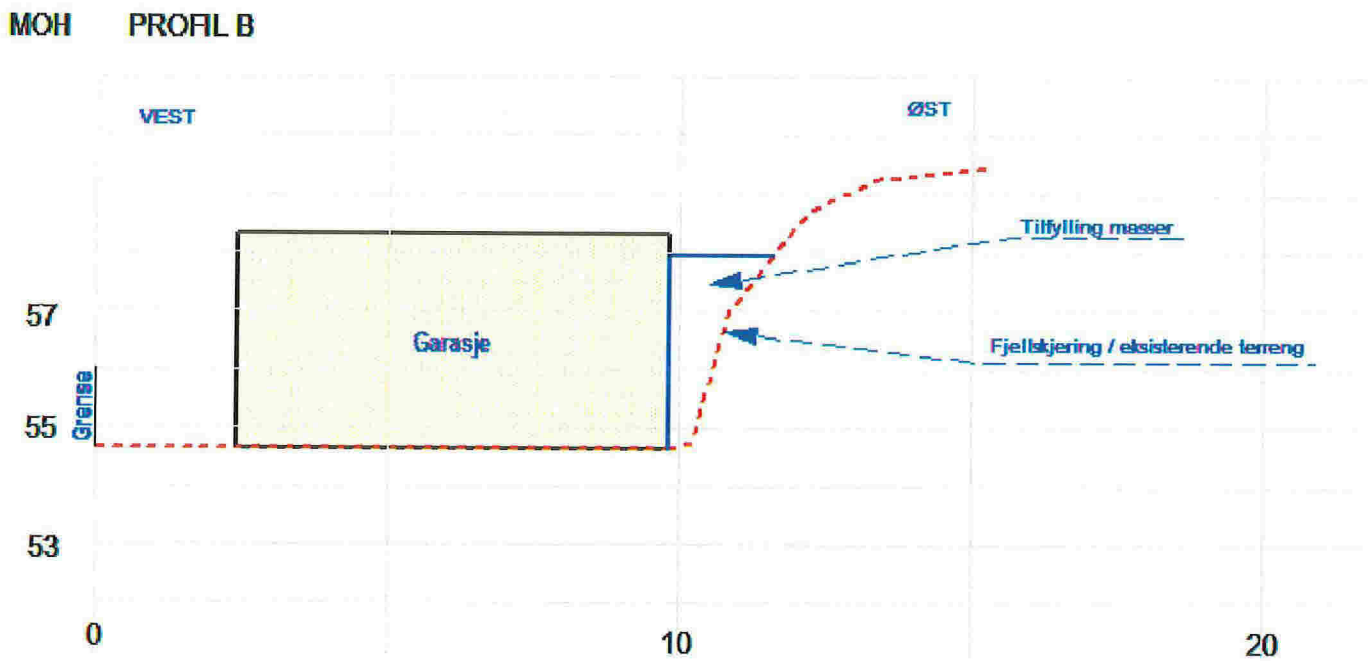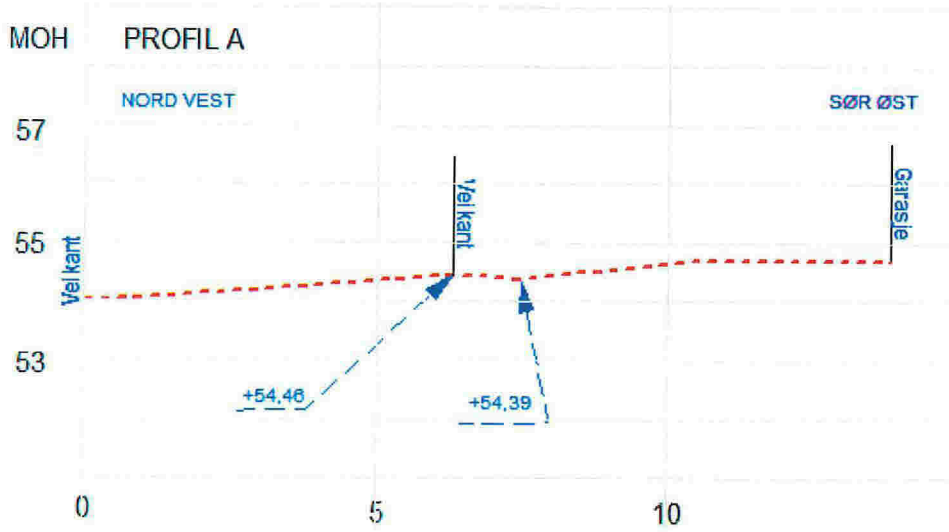



MOH PROFIL C

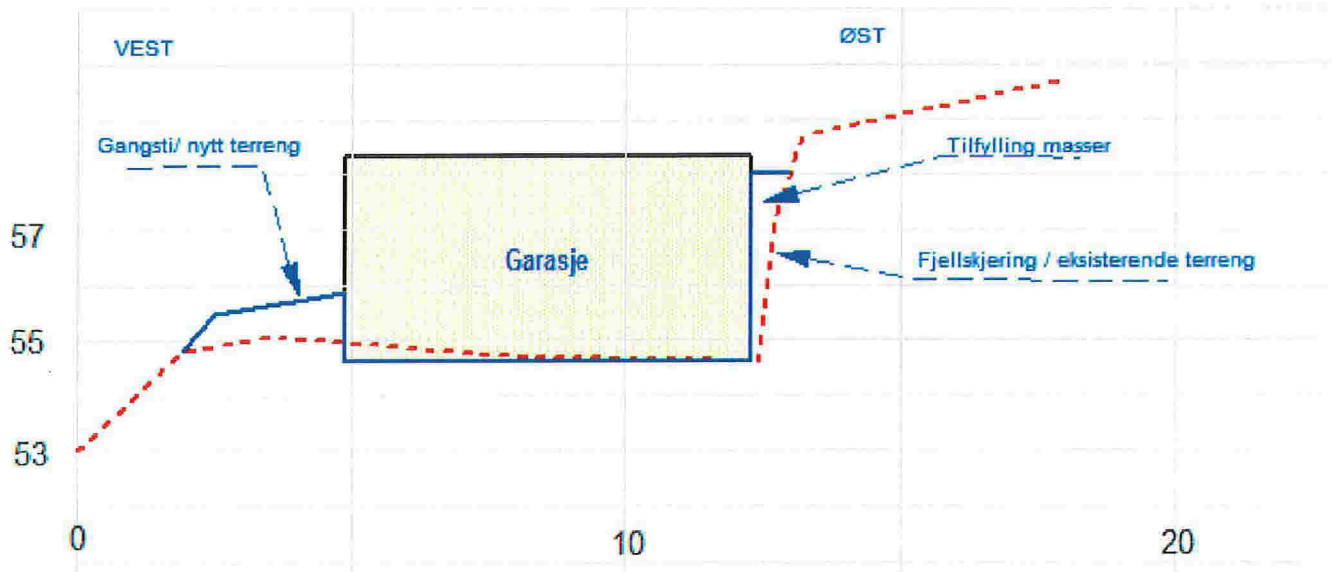

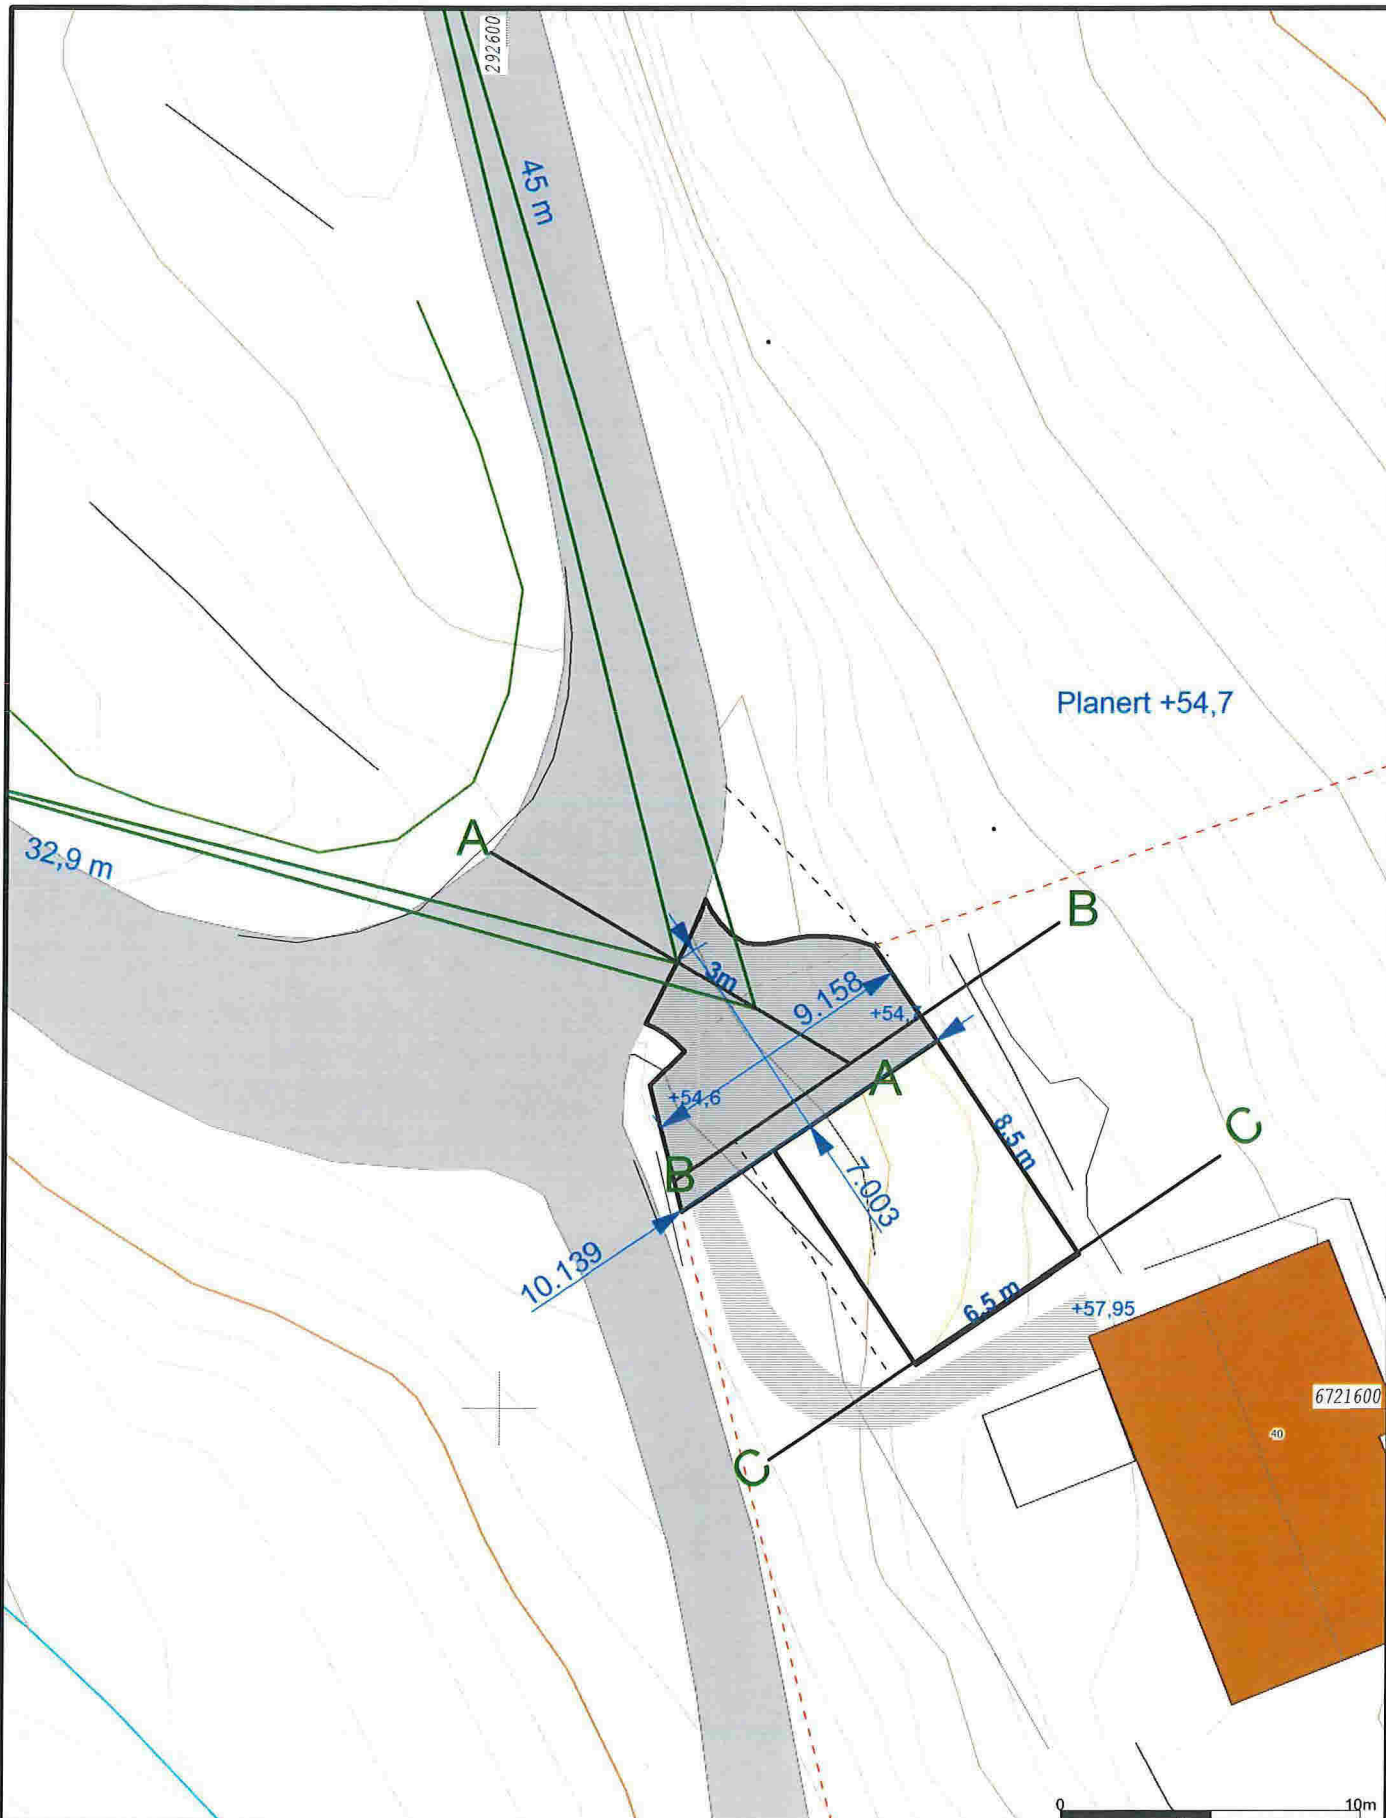

Telefon 905 12 583Mail: helge@vestoppmaaling.no		Vest Oppmåling AS 5281 Valestrandsfossen helge@vestoppmaaling.no	 Målestokk 1:250
Dato: 2018.07.06 Sign: Even	Lindås 134/184		