



D-1

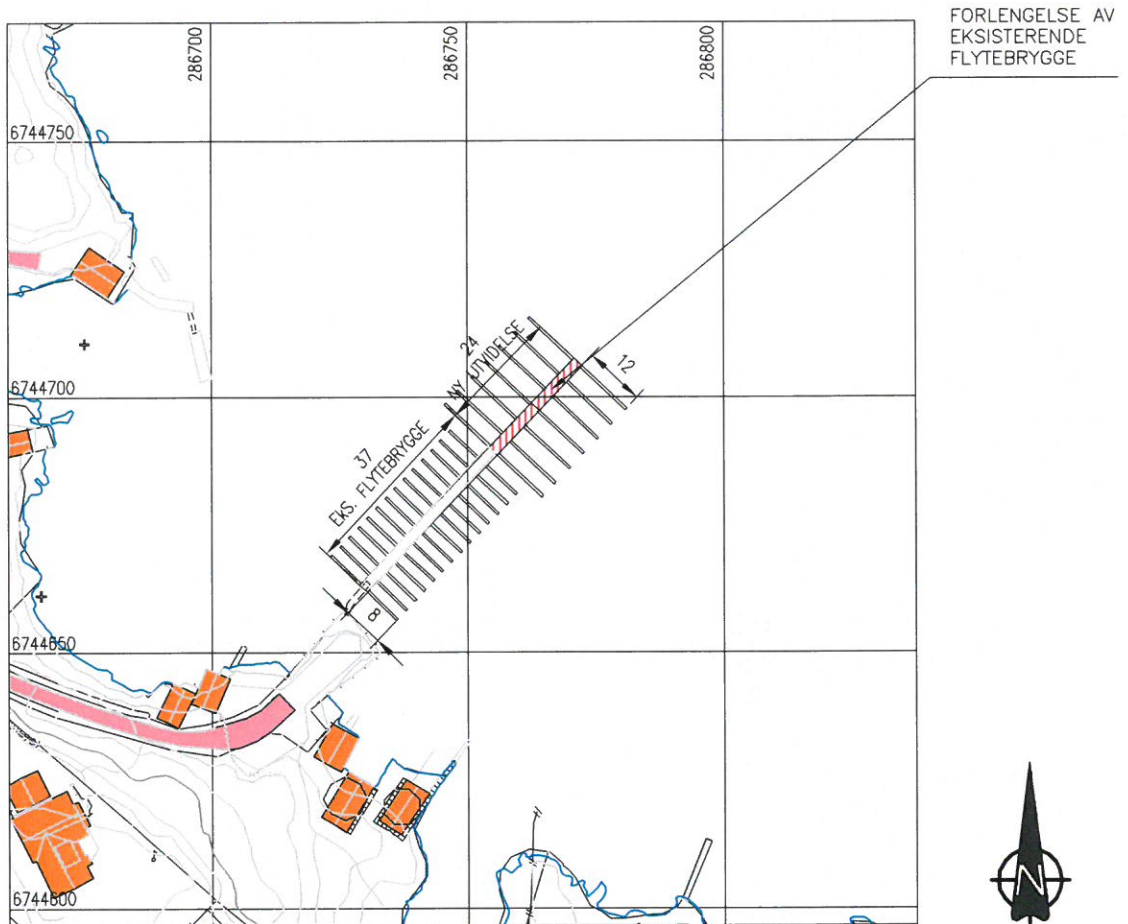

SITUASJONSPLAN

GNR.121 BNR.43, KNARVIGARDEN, LINDÅS KOMMUNE

A OPPDATERT KARTUNDERLAG REV./DESCRIPTION	07.06.2018/PKT DATE/SIGN	NOTE! * PART OF DRAWING MAY NOT BE SHOWN IN SCALE * DO NOT TAKE MEASURES ON DRAWING * ONLY RELAY ON GIVE DIMENSIONS	ACCORDING TO INTERNATIONAL LAWS, THIS DRAWING IS THE PROPERTY OF ARKOCONSULT AS. THE DRAWING CAN NOT BE USED, MADE PUBLIC OR HANDED OVER TO A THIRD PART WITHOUT OUR WRITTEN CONSENT. ANY INFRINGEMENT WILL LEAD TO LEGAL PROCEEDINGS.	
	KNARVIK NORD BÅTLAG GBNR. 121/43 LINDÅS KOMMUNE		REVISION/DATE: A/07.06.18	
	SITAUSJONSPLAN UTVIDING FLYTEBRYGGE		PROJECT NO.: 2015191	
	 ARKOCONSULT AS, Postboks 103, 5291 Valest.f. Tel.: 56390003 - Fax: 56191130 - Mob.: 93241511 Mail: post@arkoconsult.no - Org.nr.: 997089782 MVA		DRAWING NO.: 63815191A01	SCALE: 1:1000 DRAWN: PKT CHECKED: