



SNITT C

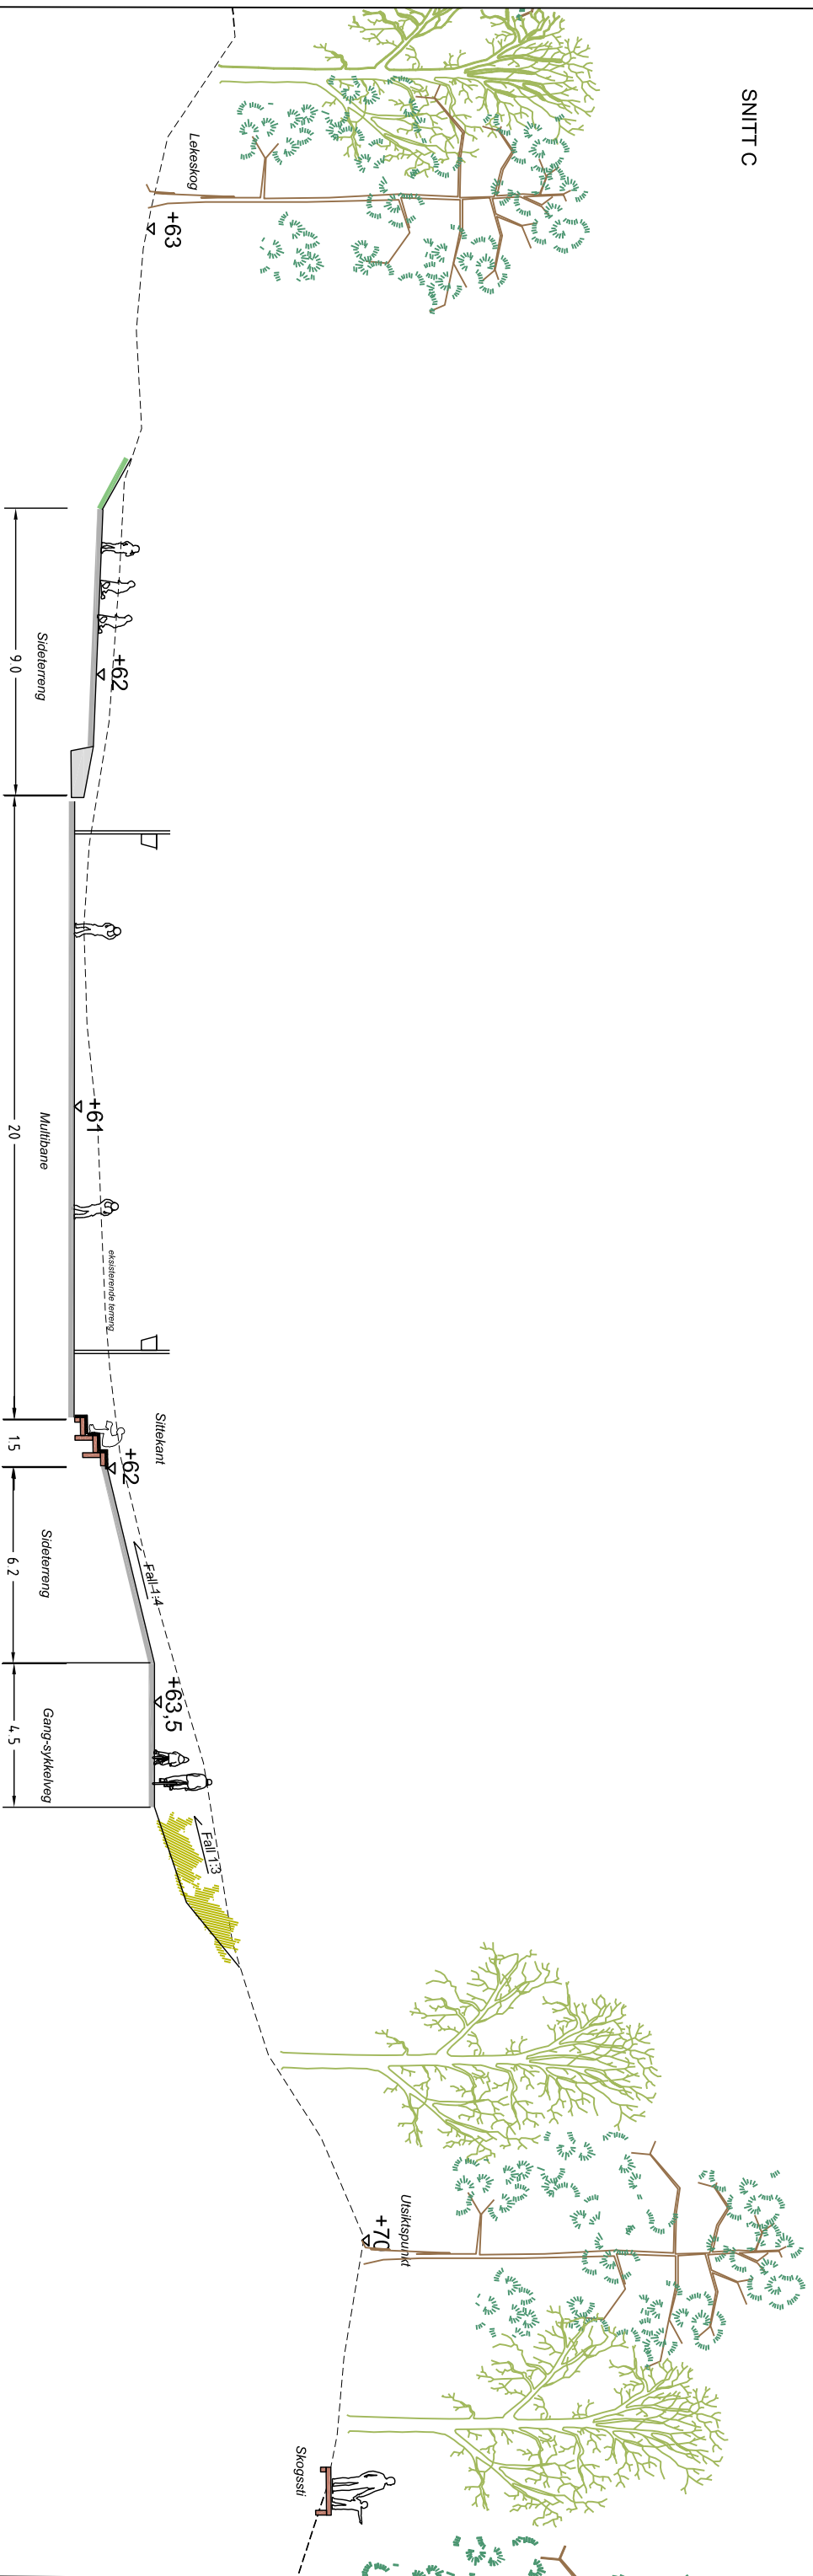

SNITT D

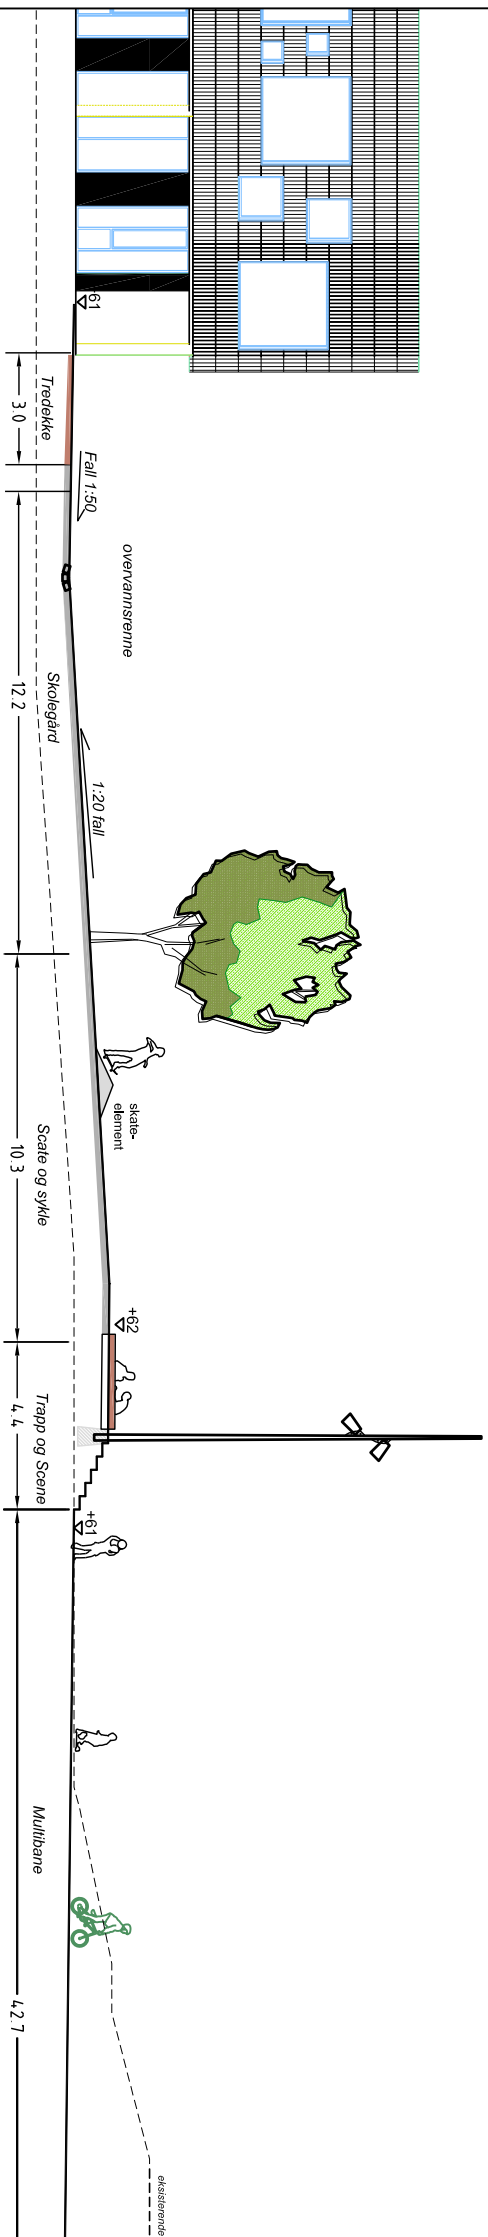

REV	REVISION	DATO SIGN

LINDÅS KOMMUNE
ALVERSUND BARNESKULE
FORPROSJEKT
SNITT Multibane

**SMEDS
VIG**
*landskaps-
arkitekten*

SÄK NR.:	TEGN.NR.:	MÅLESTOKK:	TEGNET AV:	KONTR.:	DATO:	REV.:
17-2030	L50-13	1:200	A3	IH	18.06.2018	01