


PROFIL: A-A

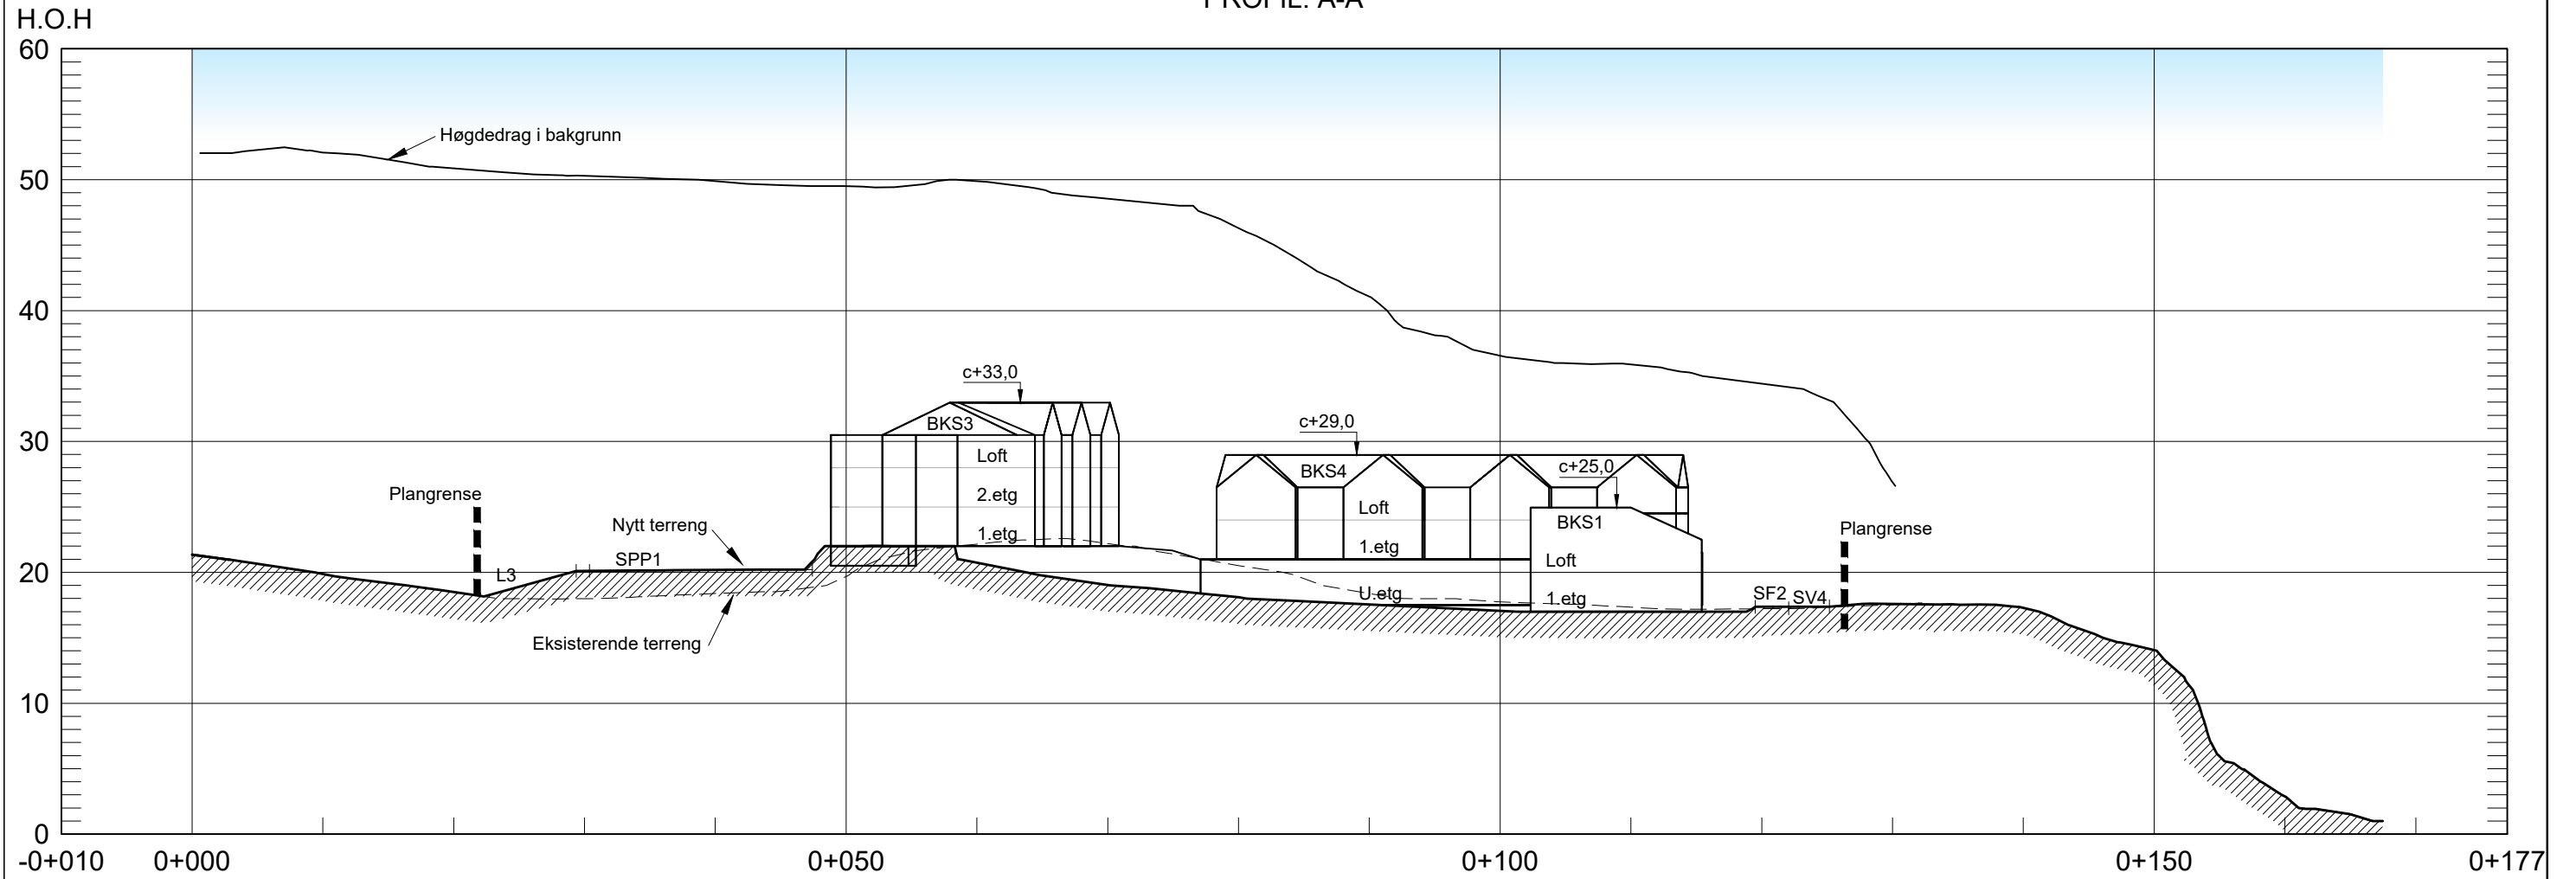

TERRENGPROFIL A-A

LINDÅS KOMMUNE.
Fyllingsnes, Gnr 214, Bnr 41 m.fl.
NYSTØLTUNET. PlanID: 1263_201603

A3, M=1:500, 09.08.2018