




E-1

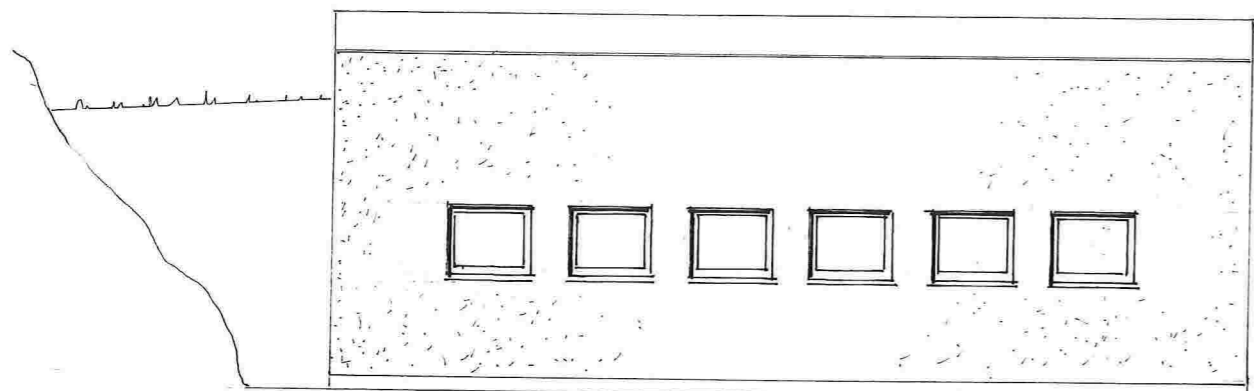


Fasade mot Nord-Aust

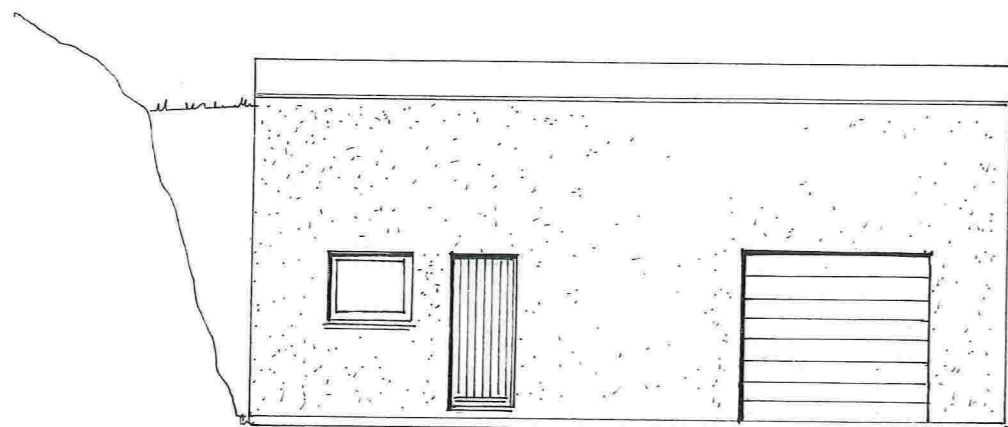

Fasade mot Sør-Aust

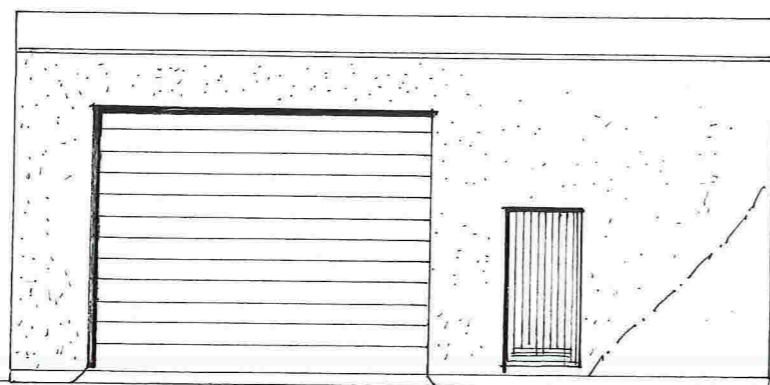


Fasade mot Nord-Vest

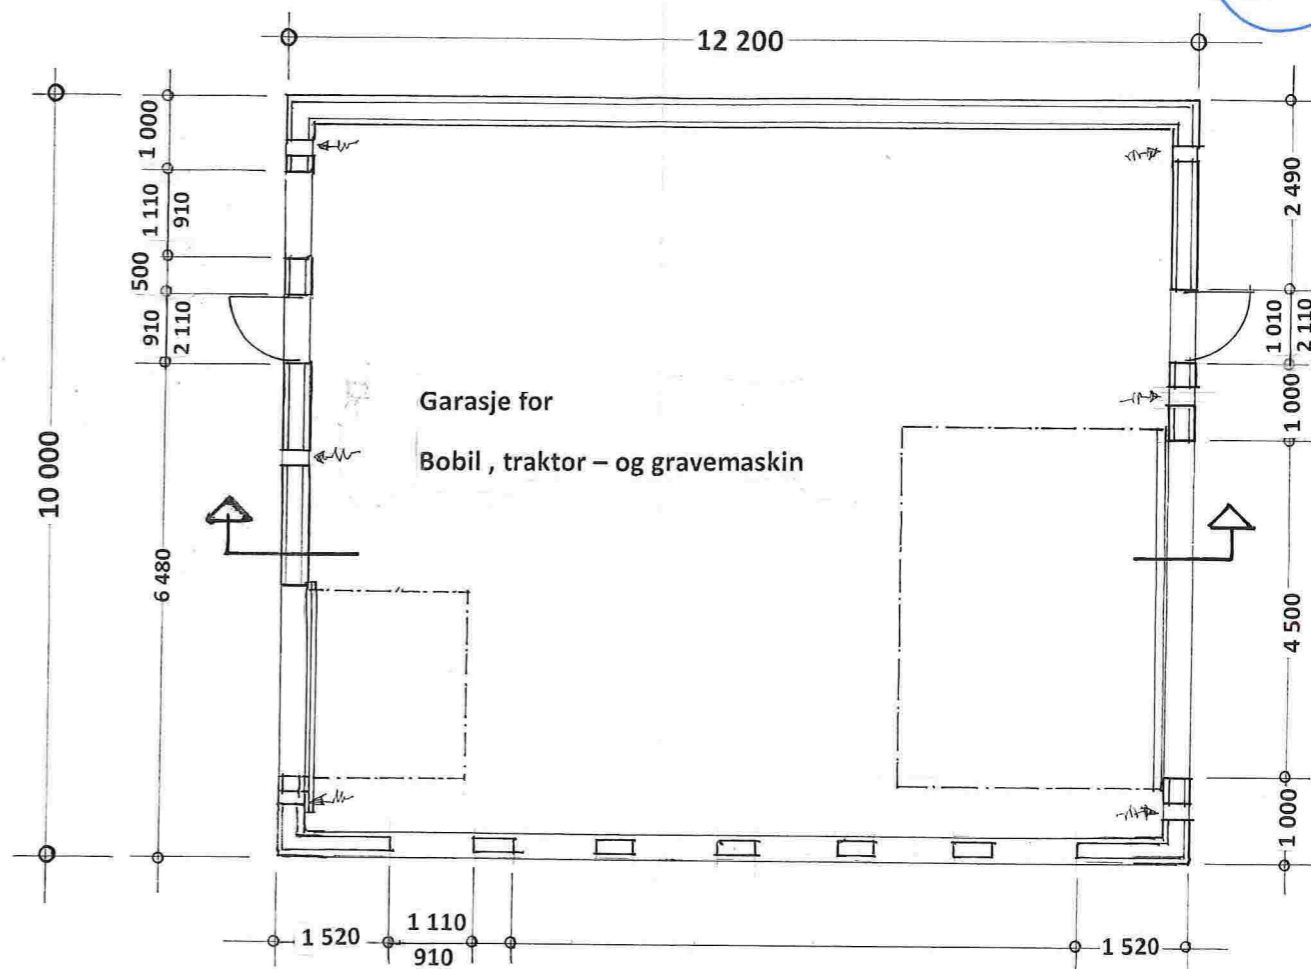

Vindustørrelse : 1 110
910
Mellom vindu : 500



PLAN

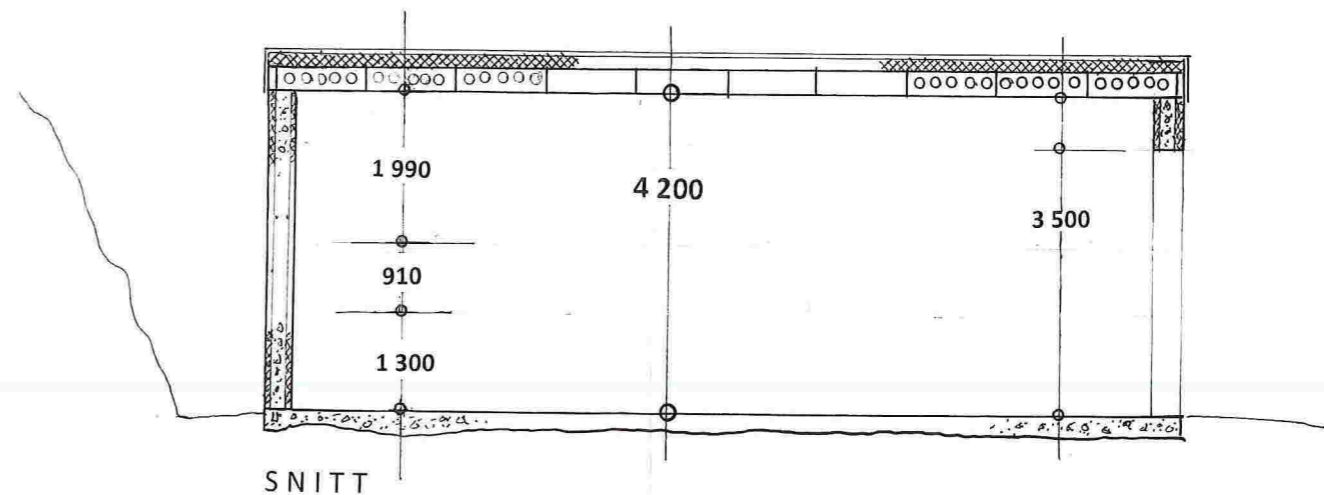

SNITT

Prosj. garasje på gnr. 133, bnr. 84 i Lindås kommune
Fasader , plan – og snitt i Mål = 1 : 100

Seim, 29. 11. 2018 , Arkitekt Knut Willie Jacobsen
Rettet : 11.12.2018

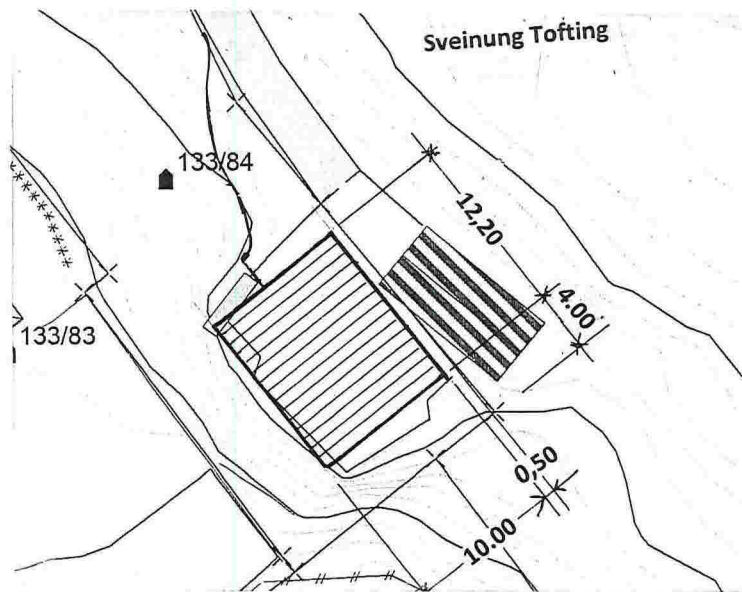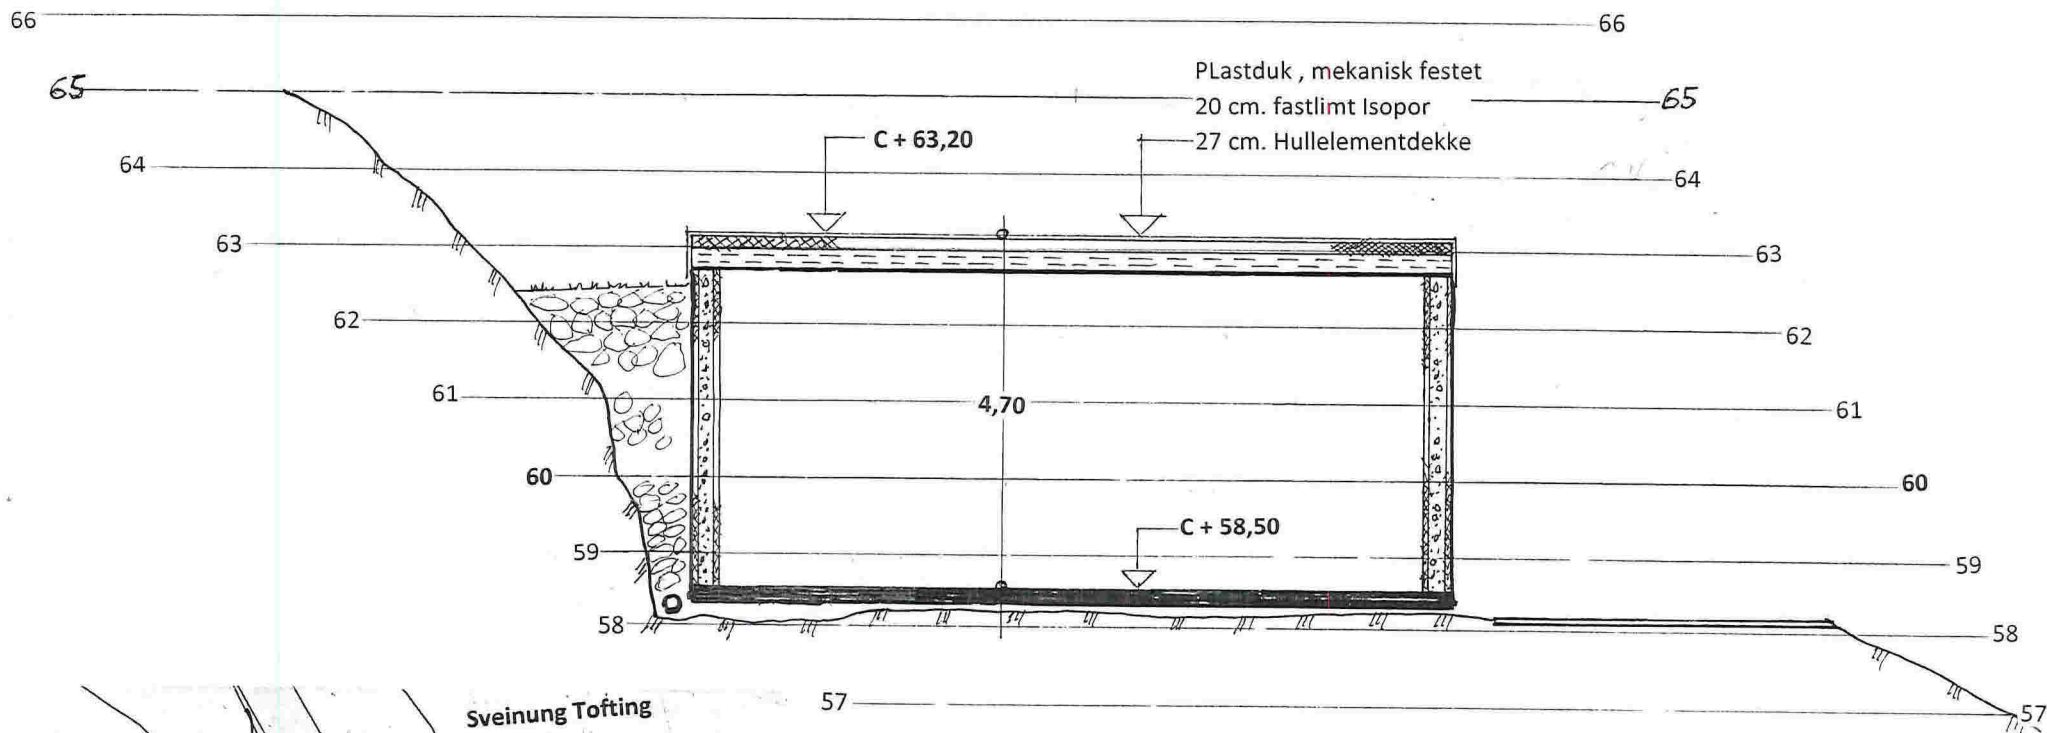

Kartutsnitt i Mål = 1 : 500

Prosj. Garasje på gnr. 133 , bnr. 84 i Lindås kommune
 Terrengprofil i Mål = 1 : 100

Seim , 29. 11. 2018 , Arkitekt Knut Willie Jacobsen

E-2