


PROFIL: Snitt C C (1)  
SKALA L= 500 H= 500

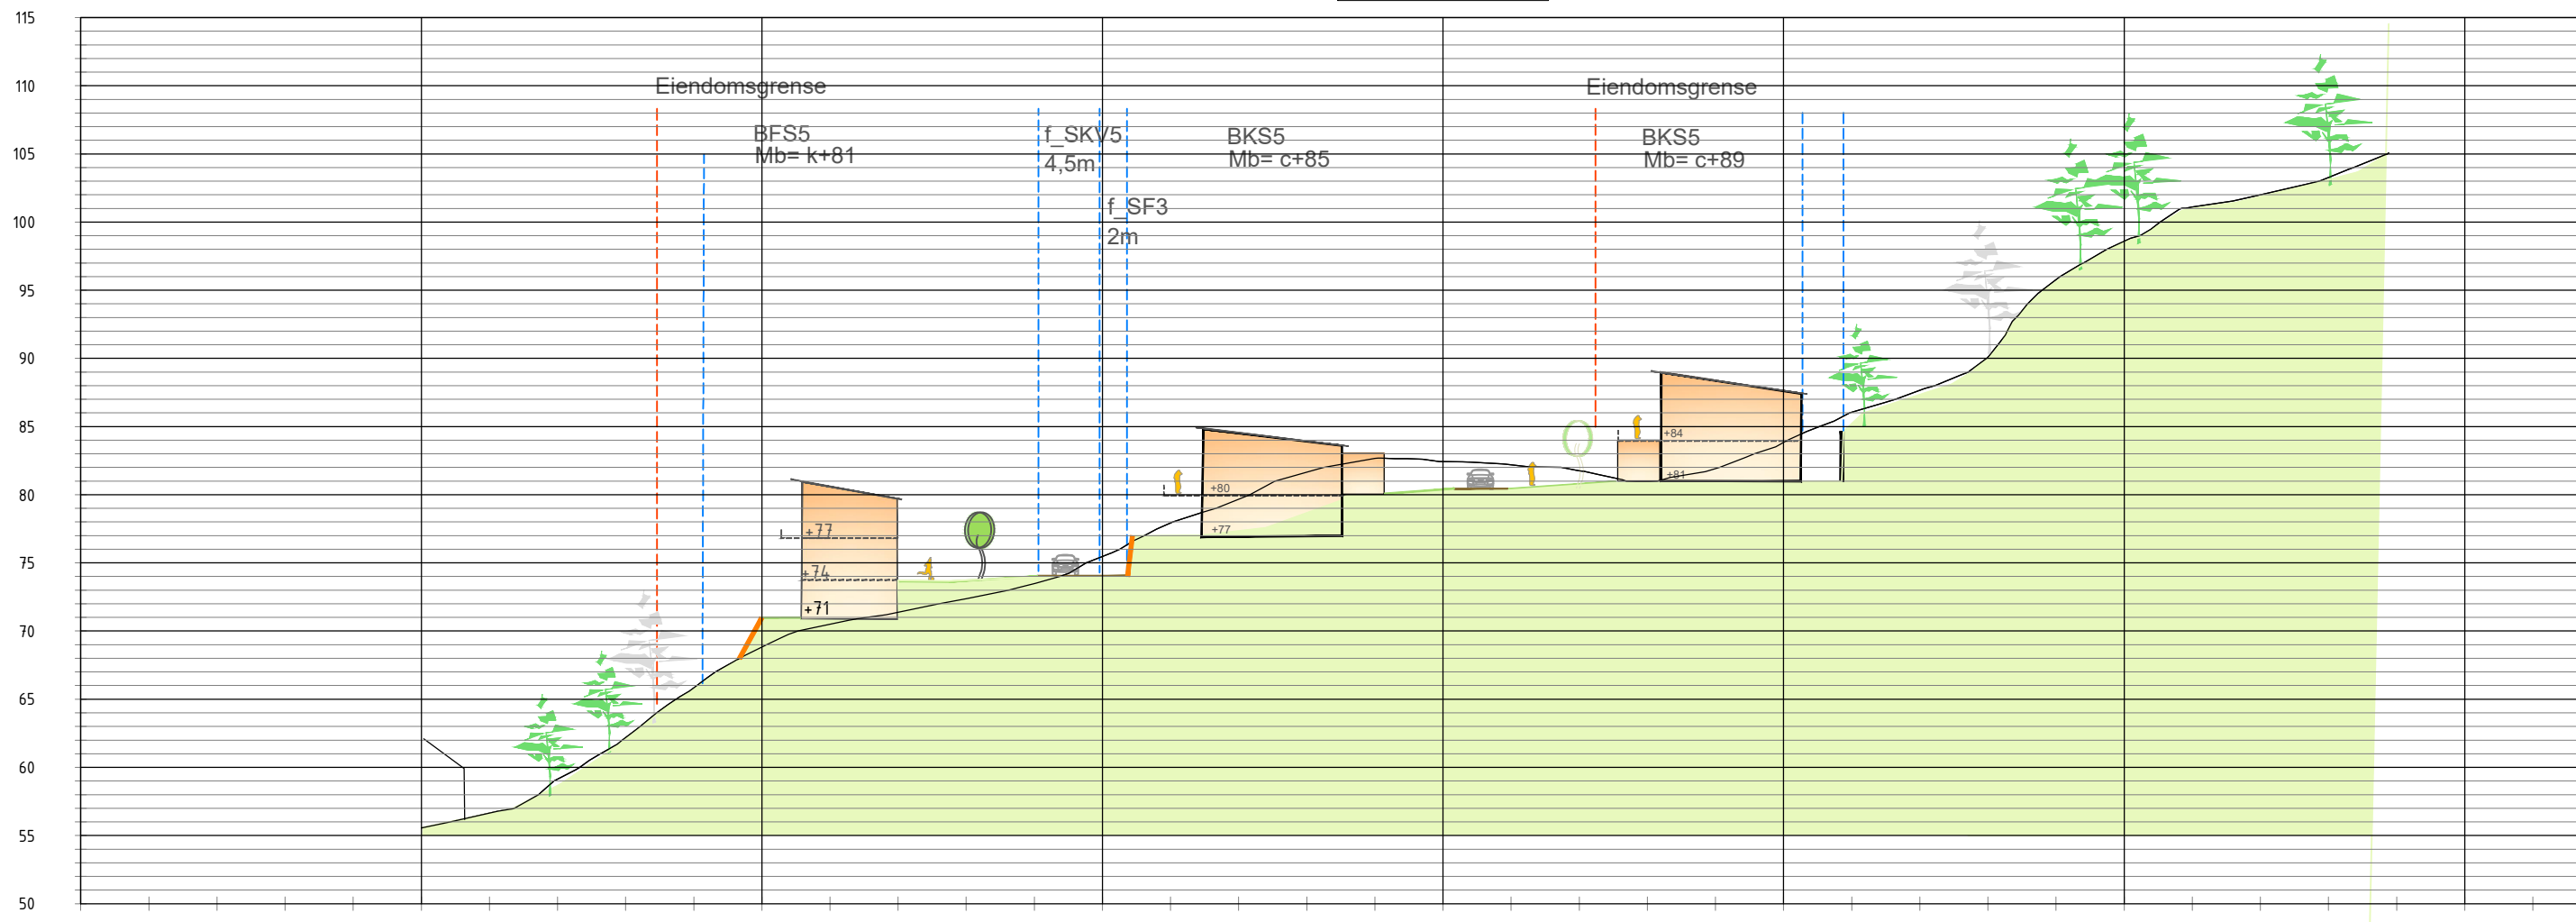

TERRENG H.

Oppdragsgiver:	Atle Bruvoll Andresen		Utarb.:	vw	
Prosjektnavn:	Bruvoll		Kontr.:		
Plantype:	Snitt C-C		Godkj.:		
Utførende firma:	 <b>Weglo Design Plan &amp; Landskap AS</b> Strandgaten 50, 5004 Bergen Mobil: 93094525 www.weglo-design.no		Mål.:	A3: 500	
			Dato:	05.04.2015	
			Filnavn:		
			Tegn. nr.	04	Rev.
					20.12.2018