


LOFT- ENDRET

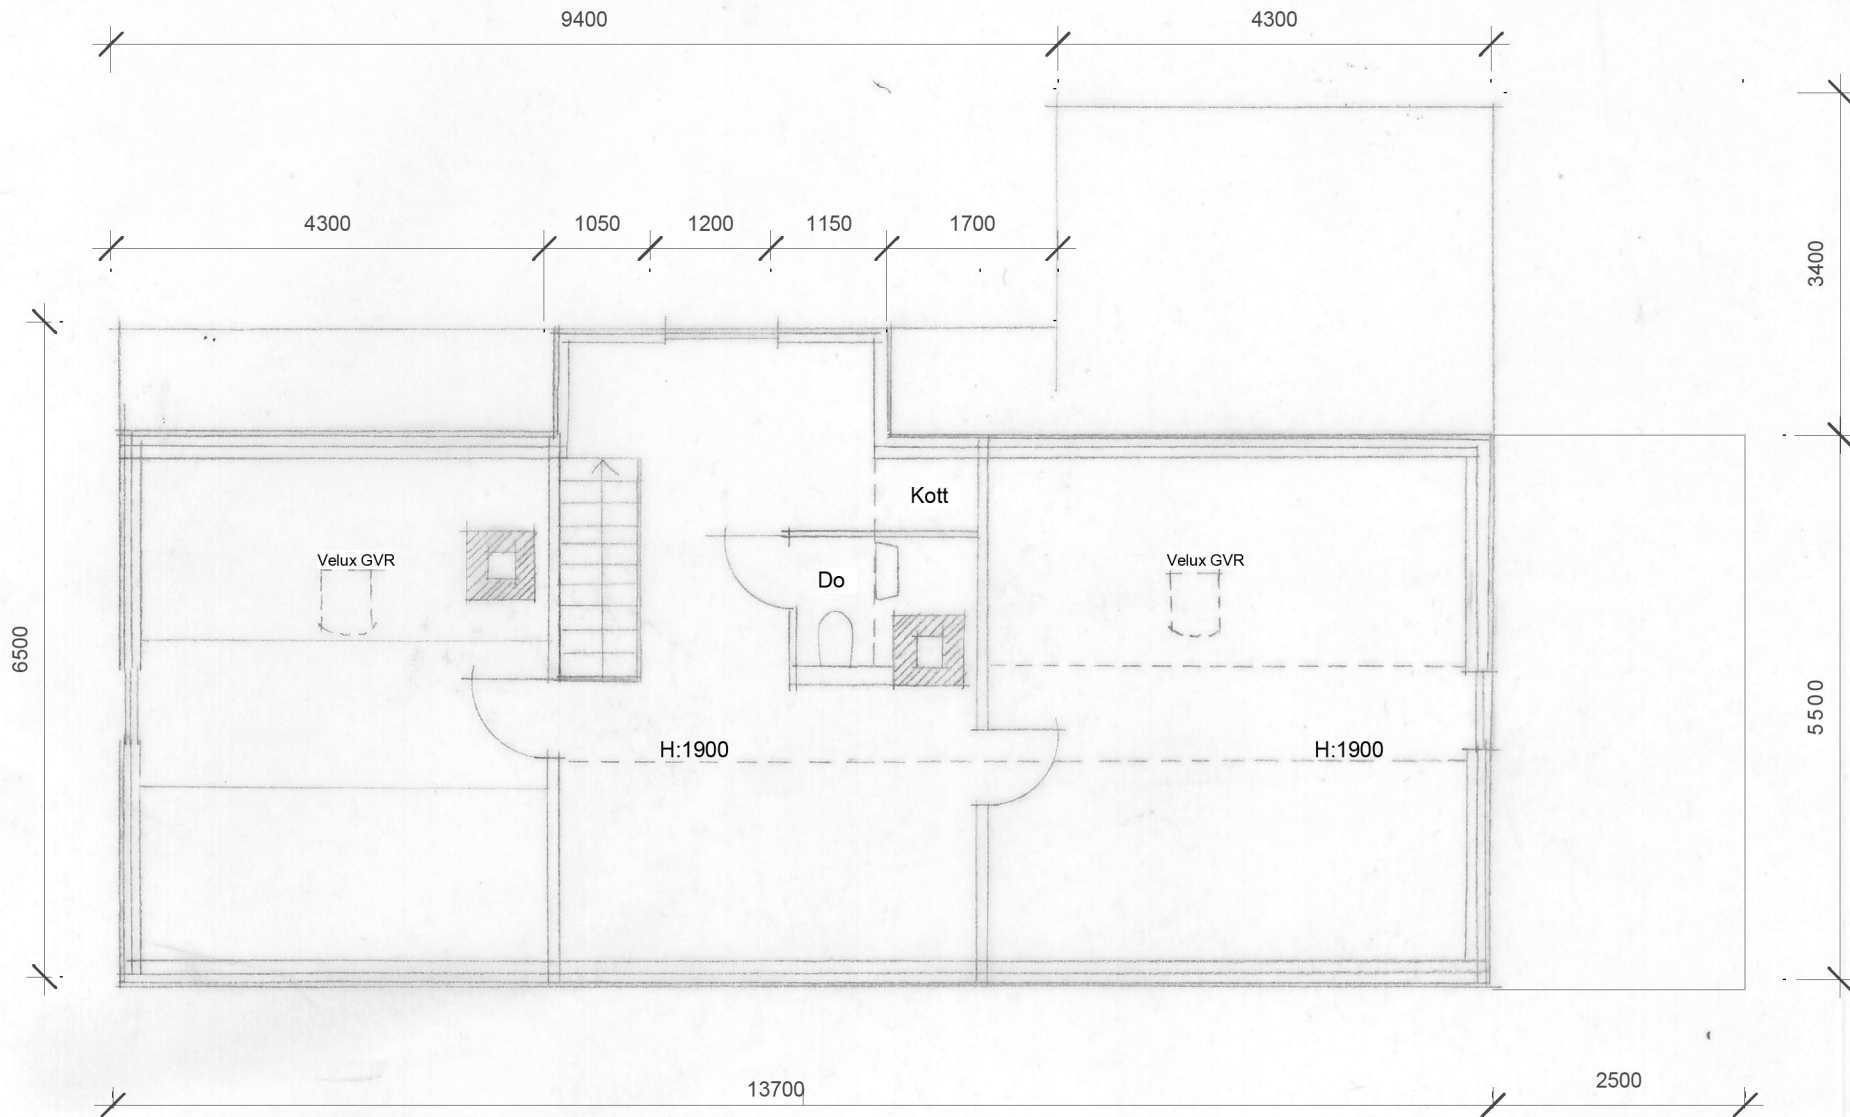

Tiltak: Lemstove Isdal 185/5
 Tiltakshaver: Aina Isdal Haugland
 Byggeadresse: Isdal 77, 5916 Isdalstø

Tegningsfase: **Forprosjekt**
 Tegningstittel: Plan loft- ny

Tegnet av: Inga Lindstrøm
 Dato: 25.01.2019

Målestokk 1:1:75
 Format A4