
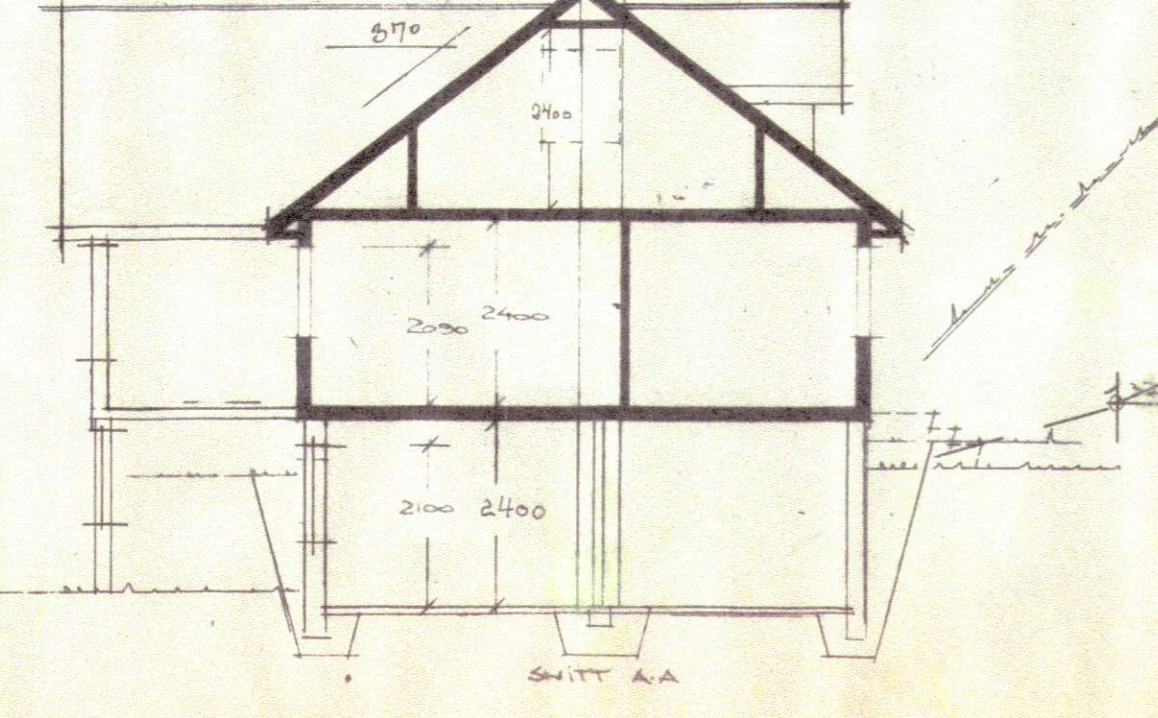
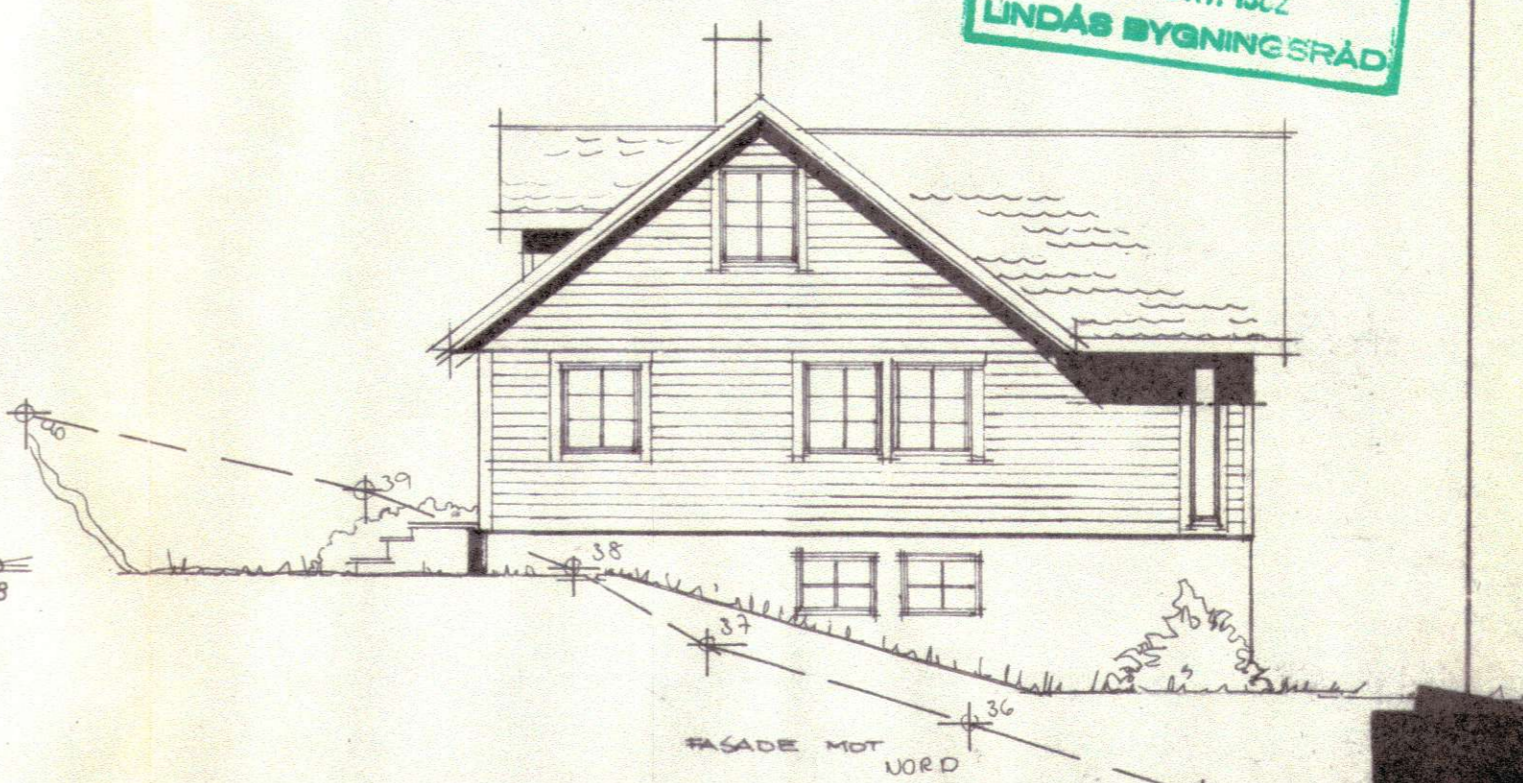
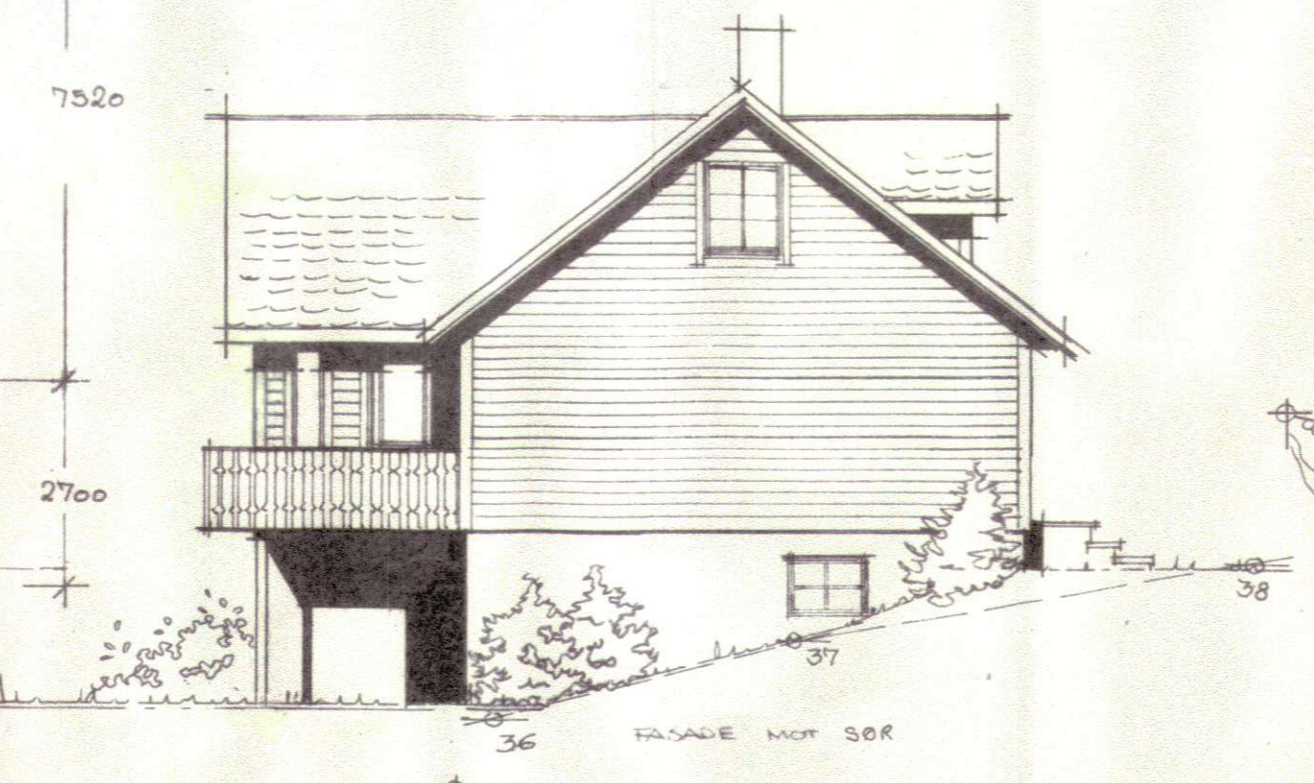


LINDAS BYGNINGS
 01705 21.09.82
 Arkiv nr. 185-213

HANDGAMA DEN
 4 OKT. 1902
 LINDAS BYGNINGSRÅD

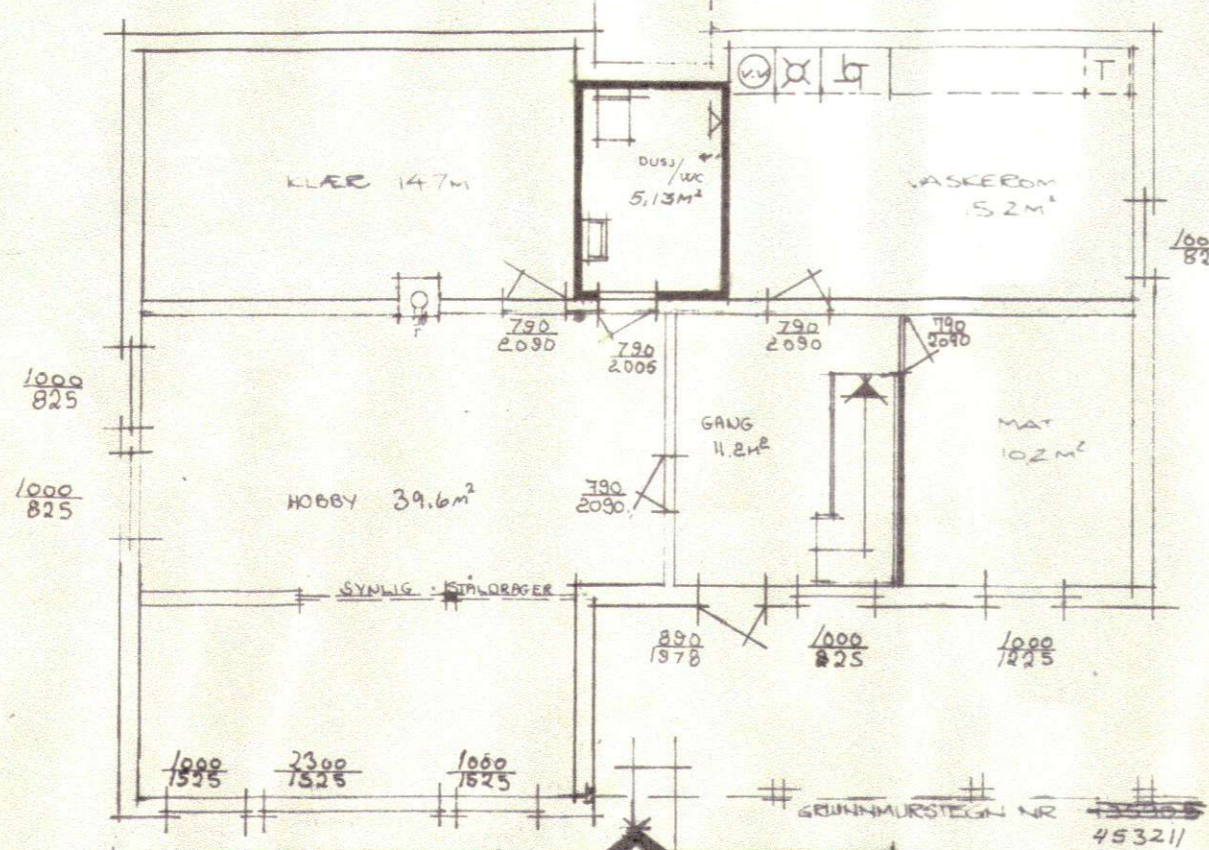

ARKIV.

| | | | |
|-----------------|---------------|-----------------|---------------------|
| ENEBOILIG FOR | | ÖIVIND SOLHEIM | |
| BYGGER | | BYGGER | |
| FELT H. KNARVIK | | FELT H. KNARVIK | |
| TEGN | Sidsel Hoytun | BYGGER | ERST AV |
| PROJ. | 1:100 | TEGN NR. | 450432 |
| TRÅTT | 18/12 - 81 | PROJ. NR. | UNDELÆGGEVET 218309 |