



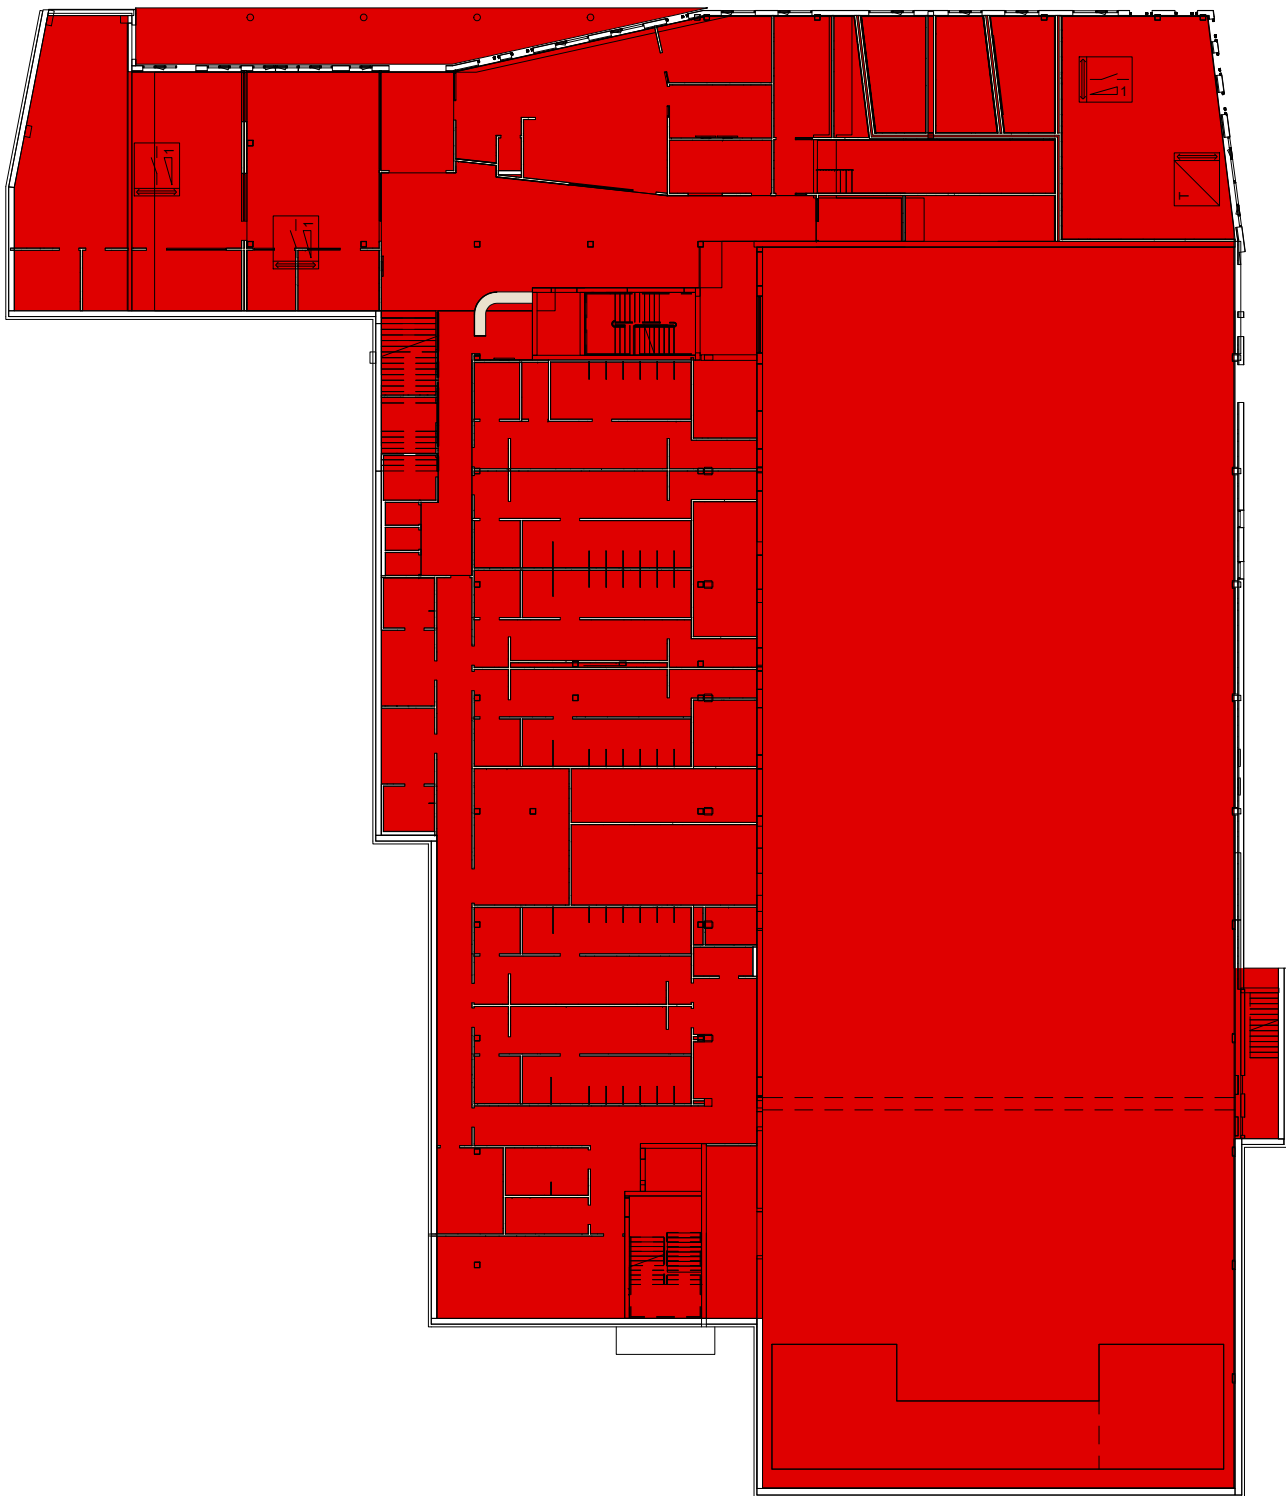


BRA Plan 01 = 3495m²
BRA overdekket ute = 70m²
BRA Plan 01 Areal

Total BRA = 11 000m²
Parkeringsareal= 870m²

TOTAL AREAL = 11 870m²

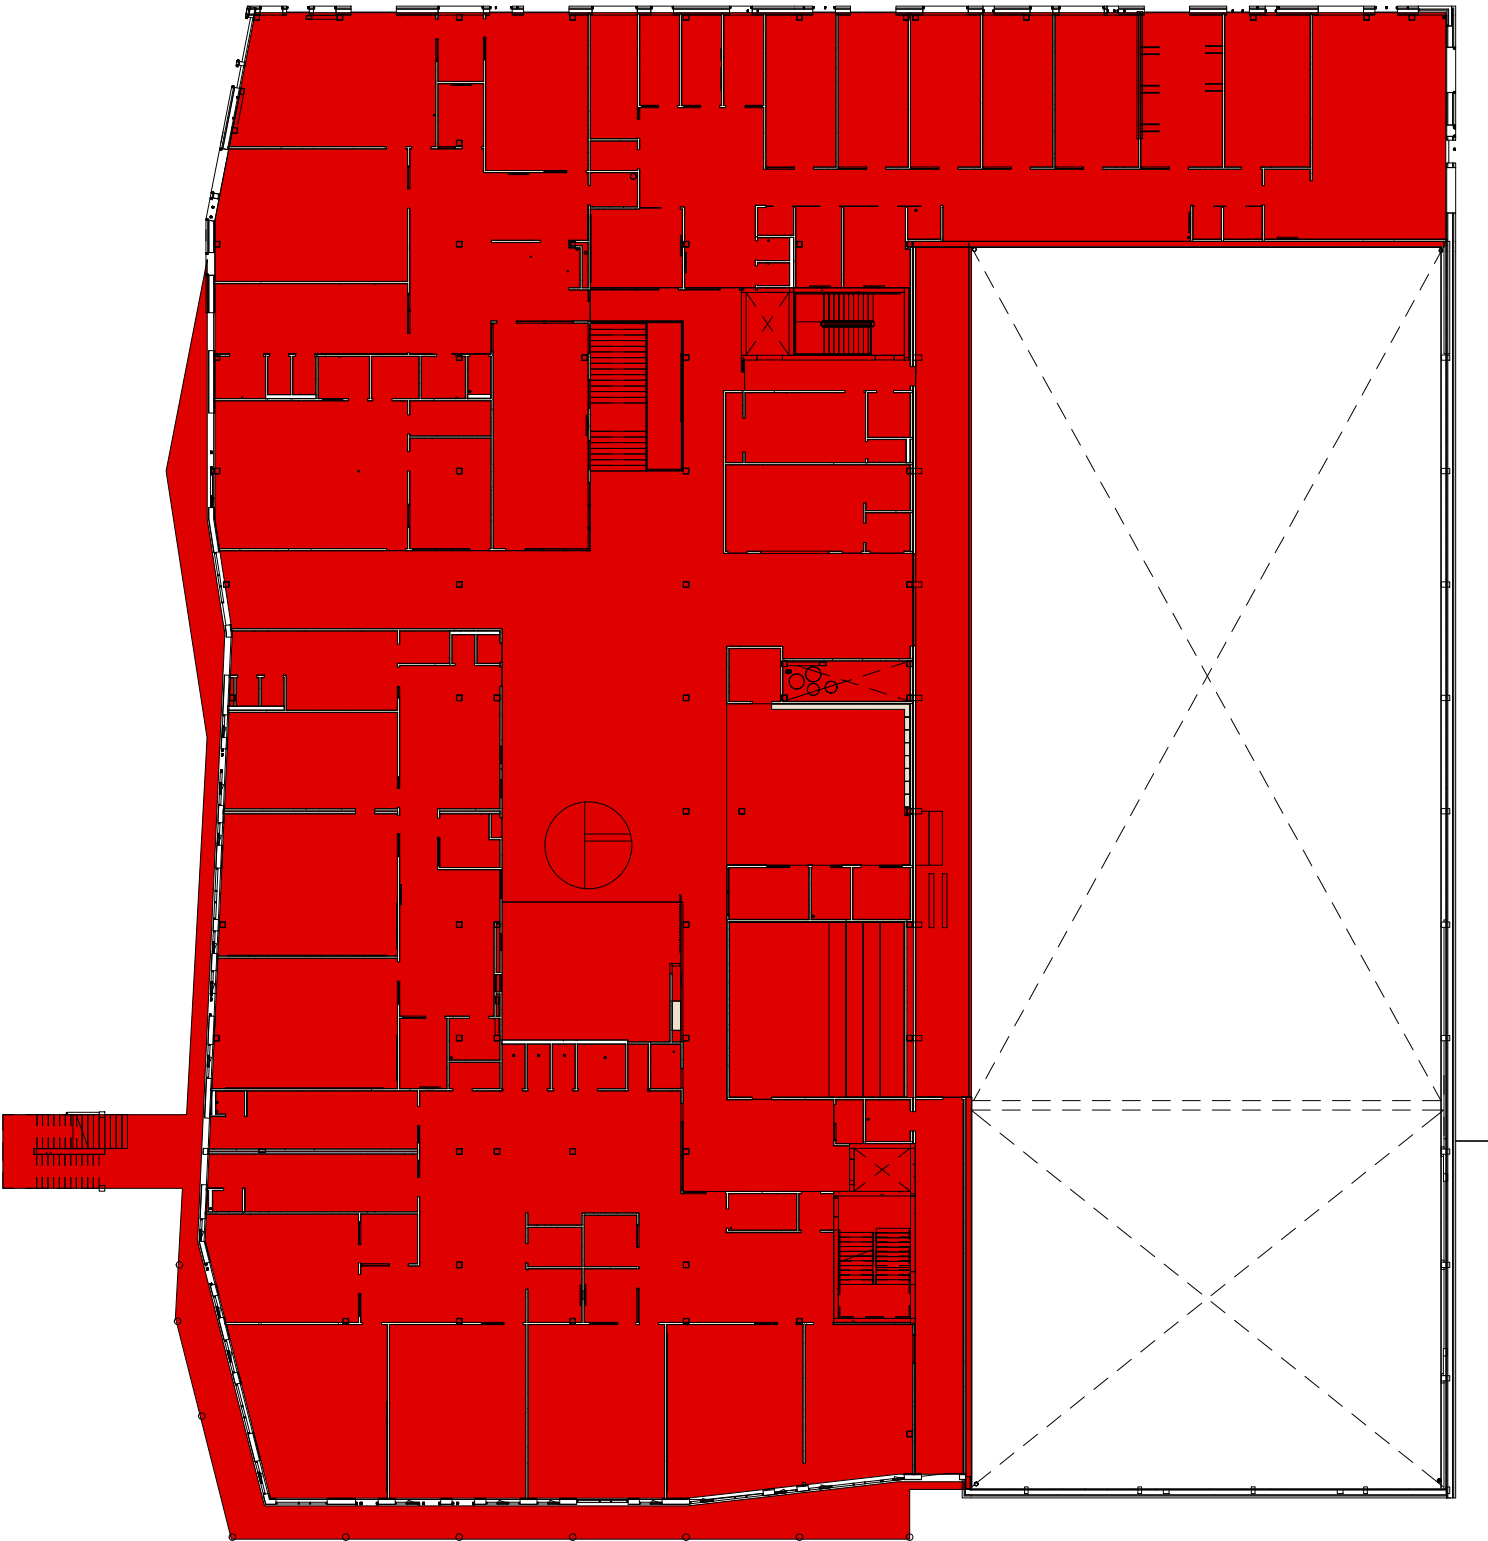


BRA Plan 02 = 5056m²
BRA overdekket ute = 195m²
BRA Plan 02 Areal

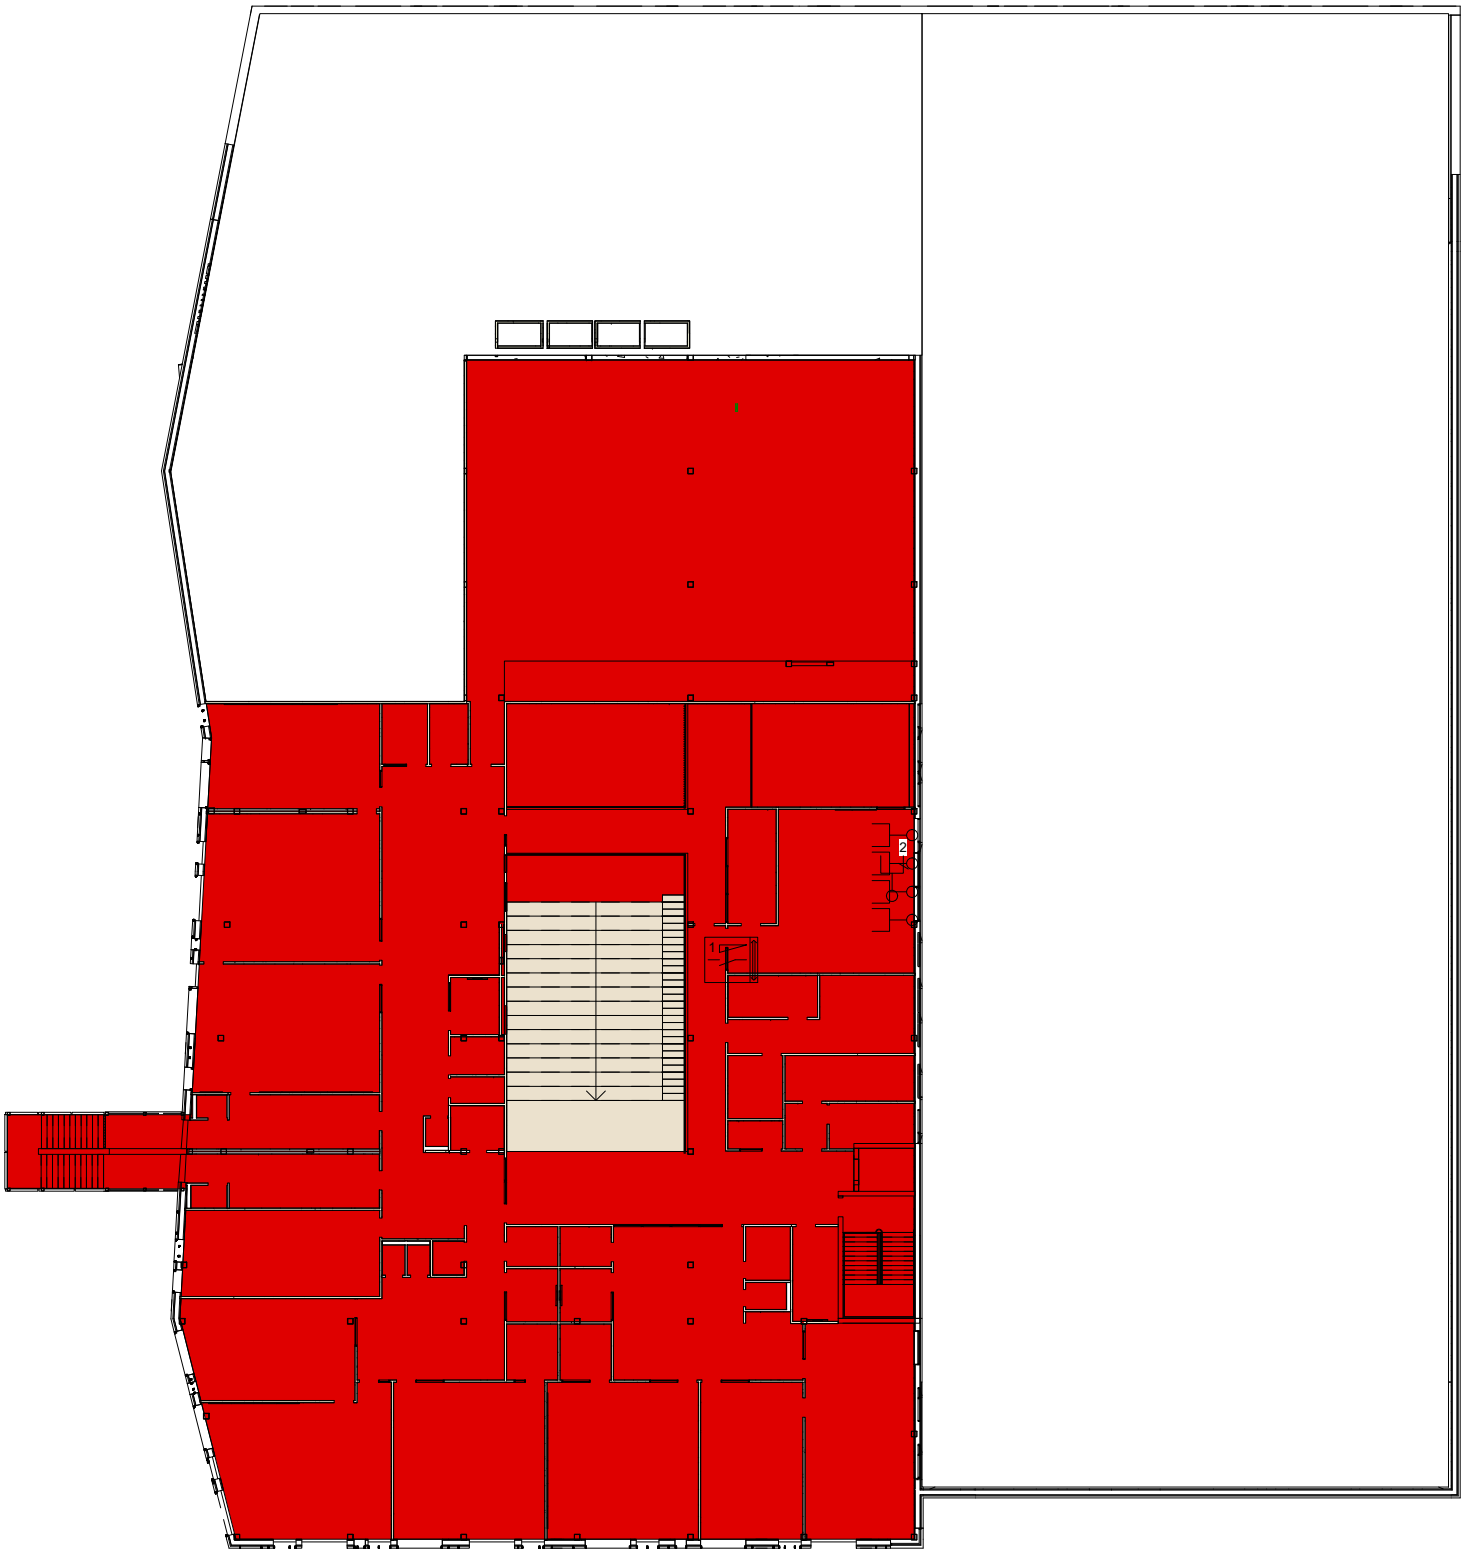

BRA Plan 03 = 2140m²
BRA Plan 03 Areal

Rev.	Beskrivelse	Dato	Sign.	Kontroll
------	-------------	------	-------	----------

Tegningsnummer				
Etasje	Flag	Byg.detsnum	Type tegn	Lapentr.
00-A-200-00-001				
Prosjekteringsgruppen:			TELEFON:	
☒ ARK :	HLM ARKITEKTUR AS			+47 55 55 04 00
☐ LARK :	SMEDSVIG LANDSKAPSARKITEKTER			+47 55 21 04 70
☐ RIB :	MULTICONSULT			
☐ RIE :	MULTICONSULT		Multiconsult	+47 55 62 37 00
☐ RIV :	MULTICONSULT			
☐ Rxx :	xxx			

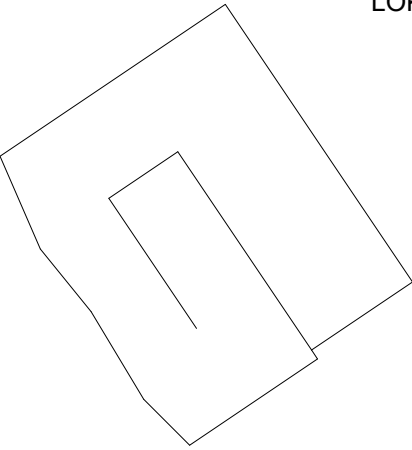LOKALISERINGSFIGUR:

Fase:		NABOVARSEL	
Arbeidsgiver:		 LINDÅS KOMMUNE	
Entreprenør:		 CONSTRUCTA Entreprenør AS	
Tittel:		Godkjent Approver	
Alversund Skole		Kontroll prosjekt.	
Søknad BRA oversikt		Sign. Kontroll	
		AuthtChecker	
		Filenavn	
		xxx	
		Dato	
		03/14/19	
		Målestokk	
		1 : 400	
		Kontroll utførende	
		Sign. Kontroll	

Tegningsnummer				
Etasje	Flag	Byg.detsnum	Type tegn	Lapentr.
00-A-200-00-001				