


The drawing shall not be copied or be giving third party without Hallgruppen's consent



Rev Date:	5 / 7 / 2019
Rev By:	AMP
CUSTOMER:	Nortrans Veg og Anlegg AS
ADDRESS:	
GNR / BNR:	137 / 772

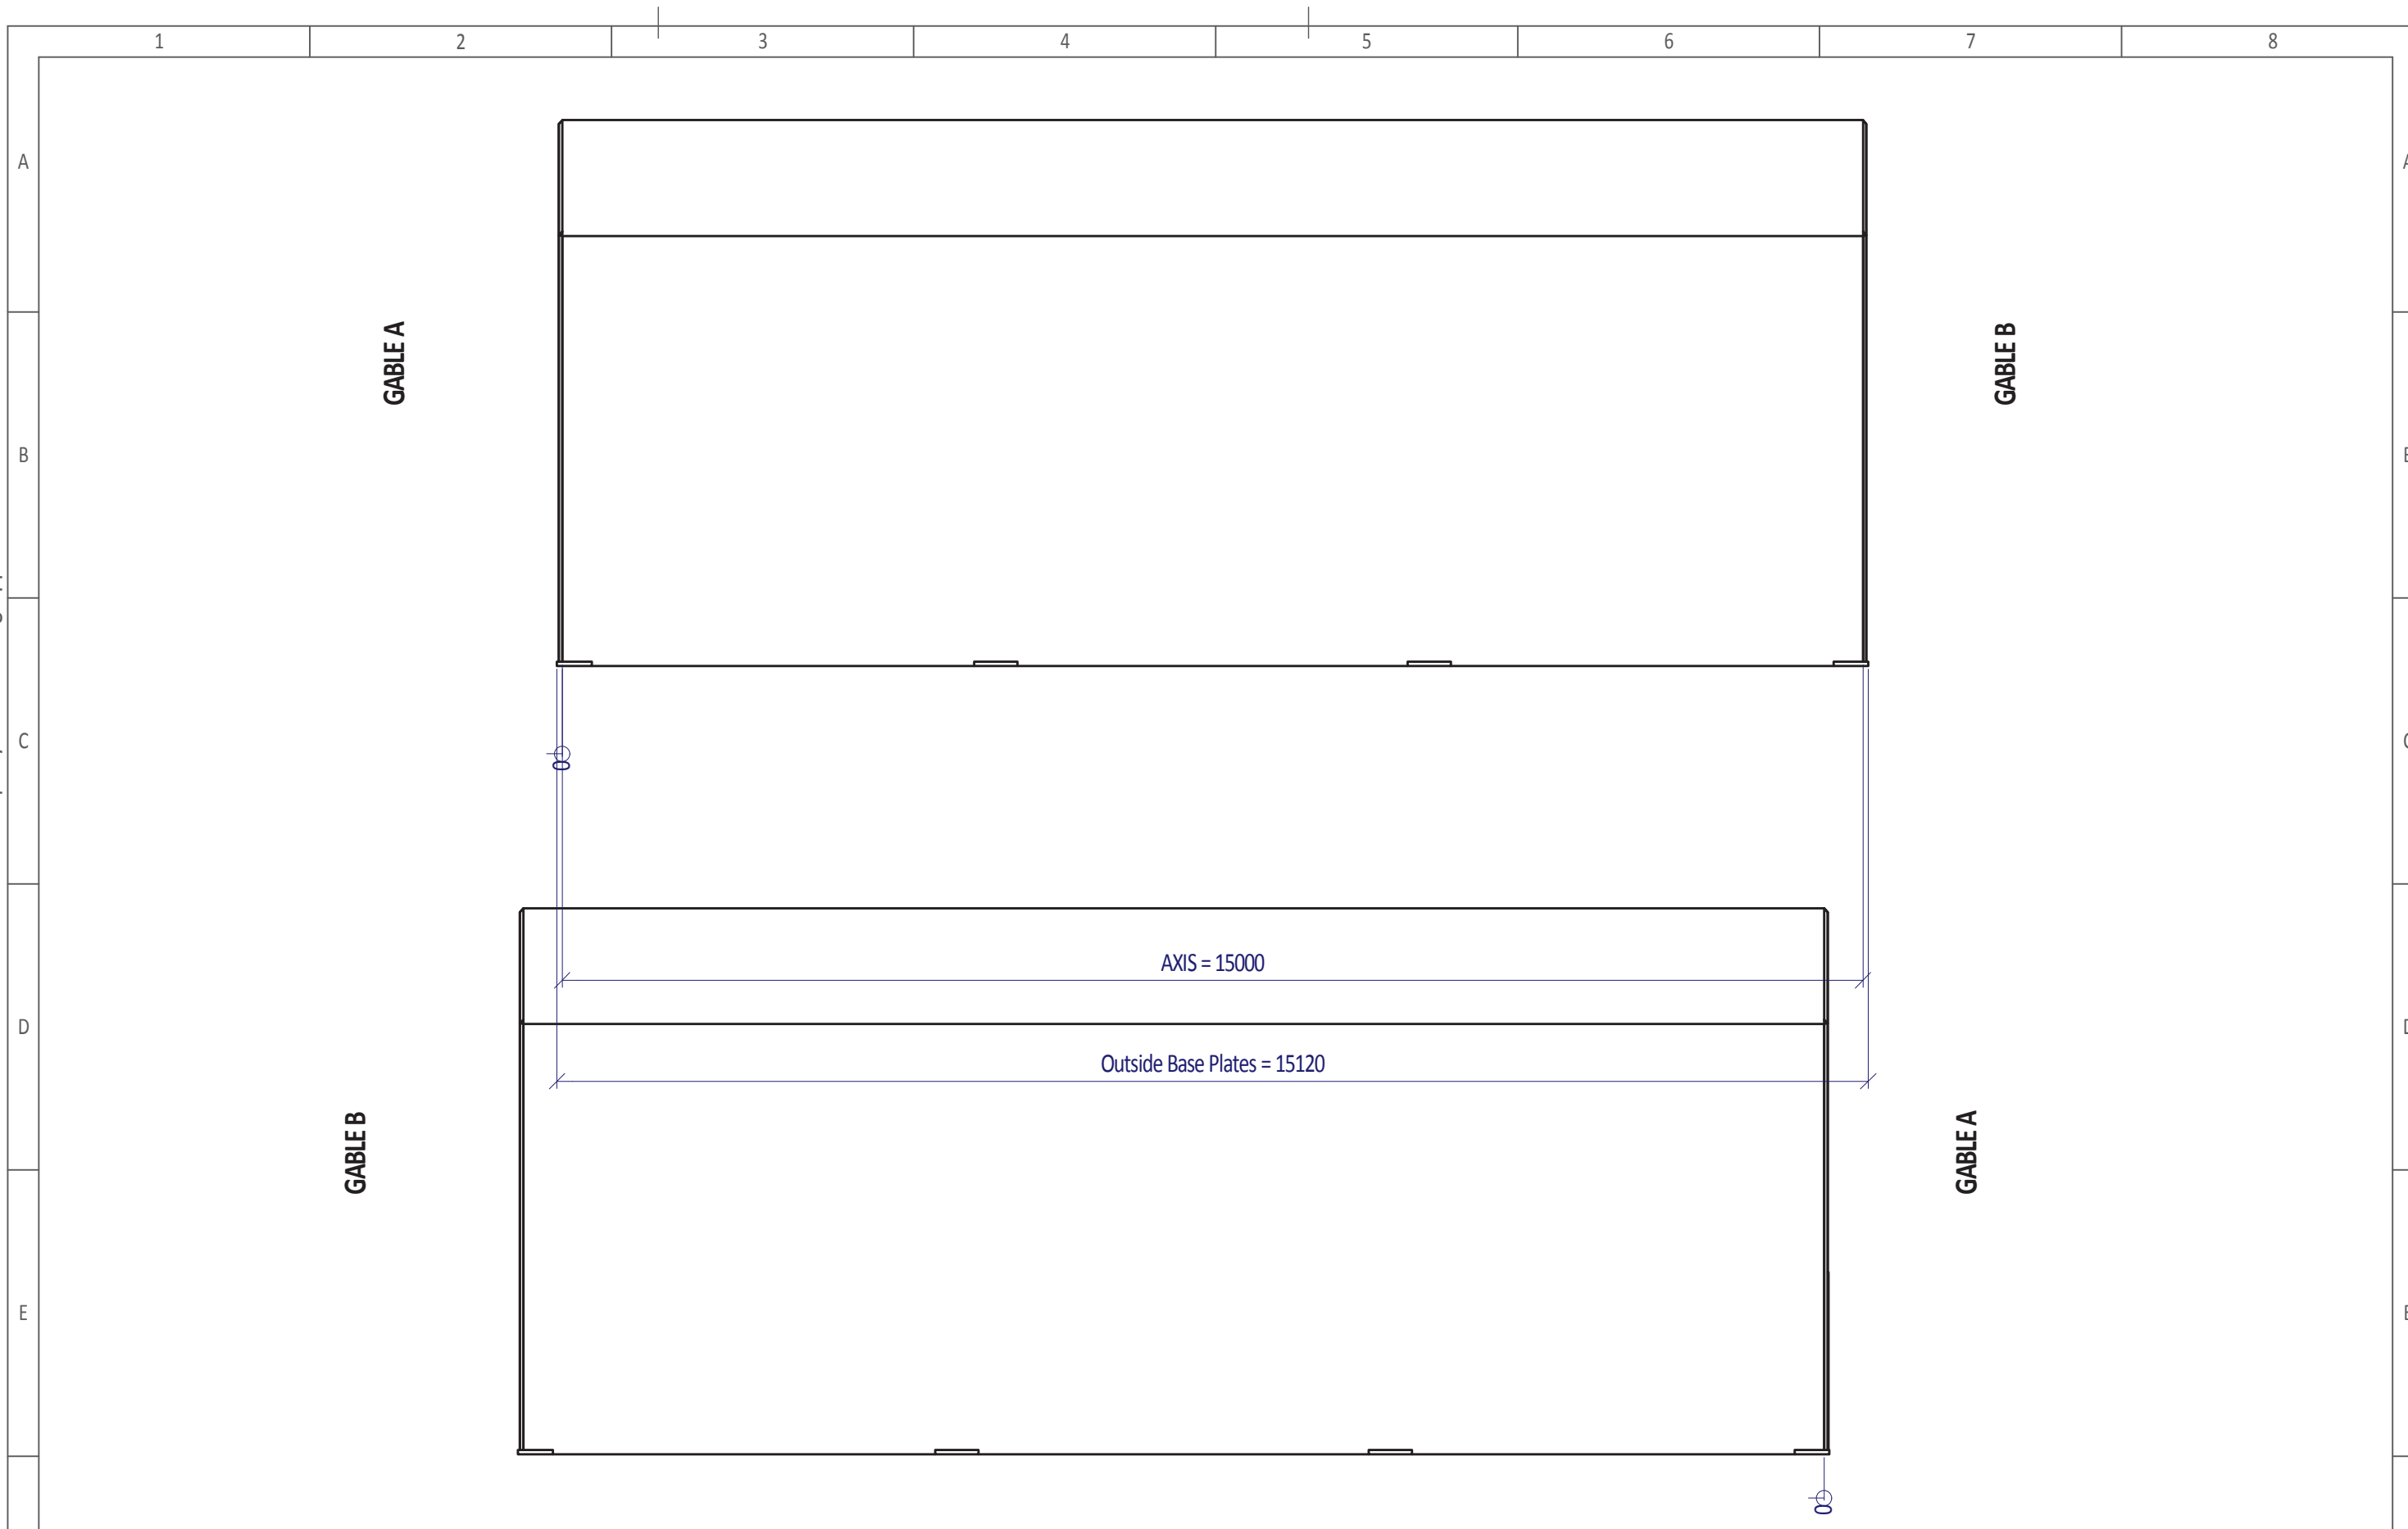

Title:
Byggesakstegning / Bygglovsriting
HALL 10/5 x 15m
LONGSIDES

Drawing no: HGP10/5-BS	
Sheets: 3 of 4	Rev no: 1