


40

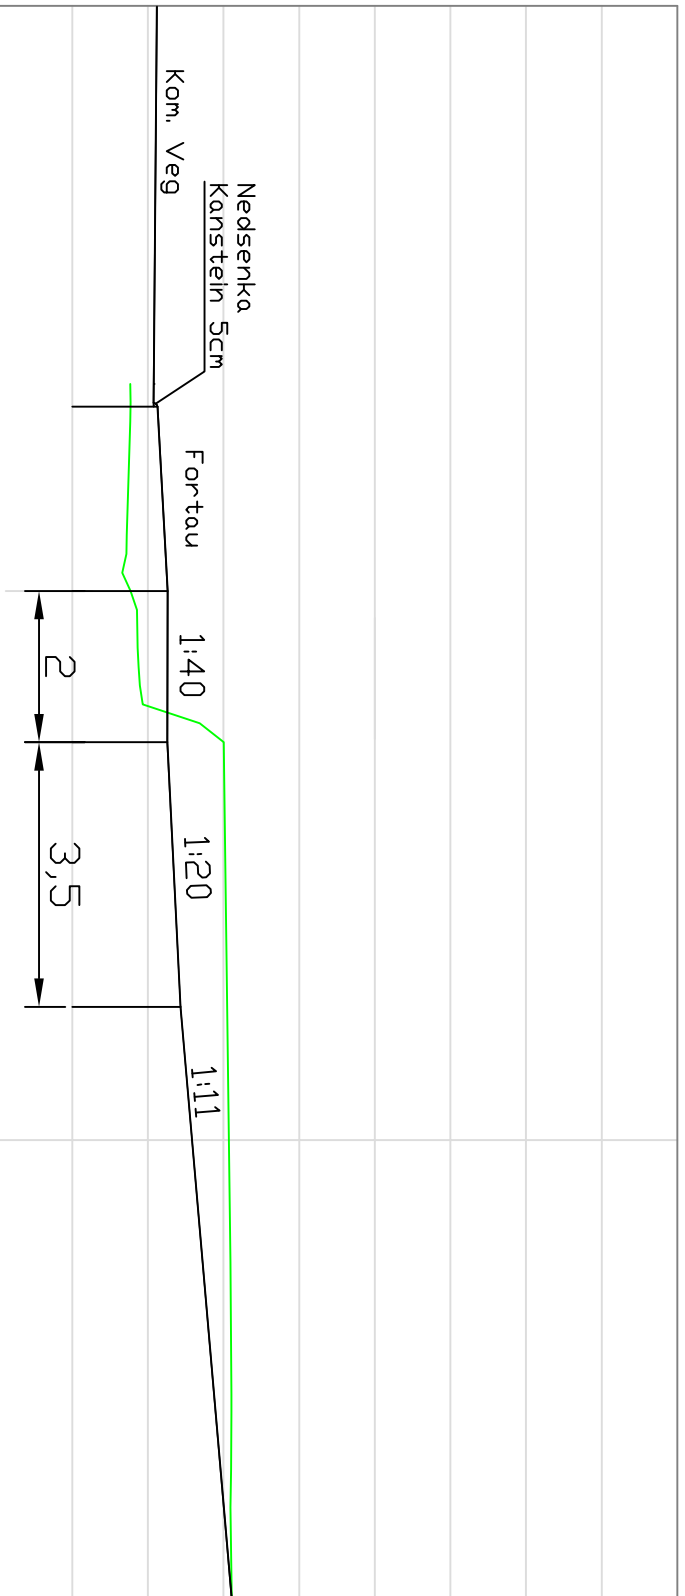

30

Lengdeprofil  
Ny avkjøring  
gknr 137/45  
M=1-100 A4  
06.08.2019 KAR