






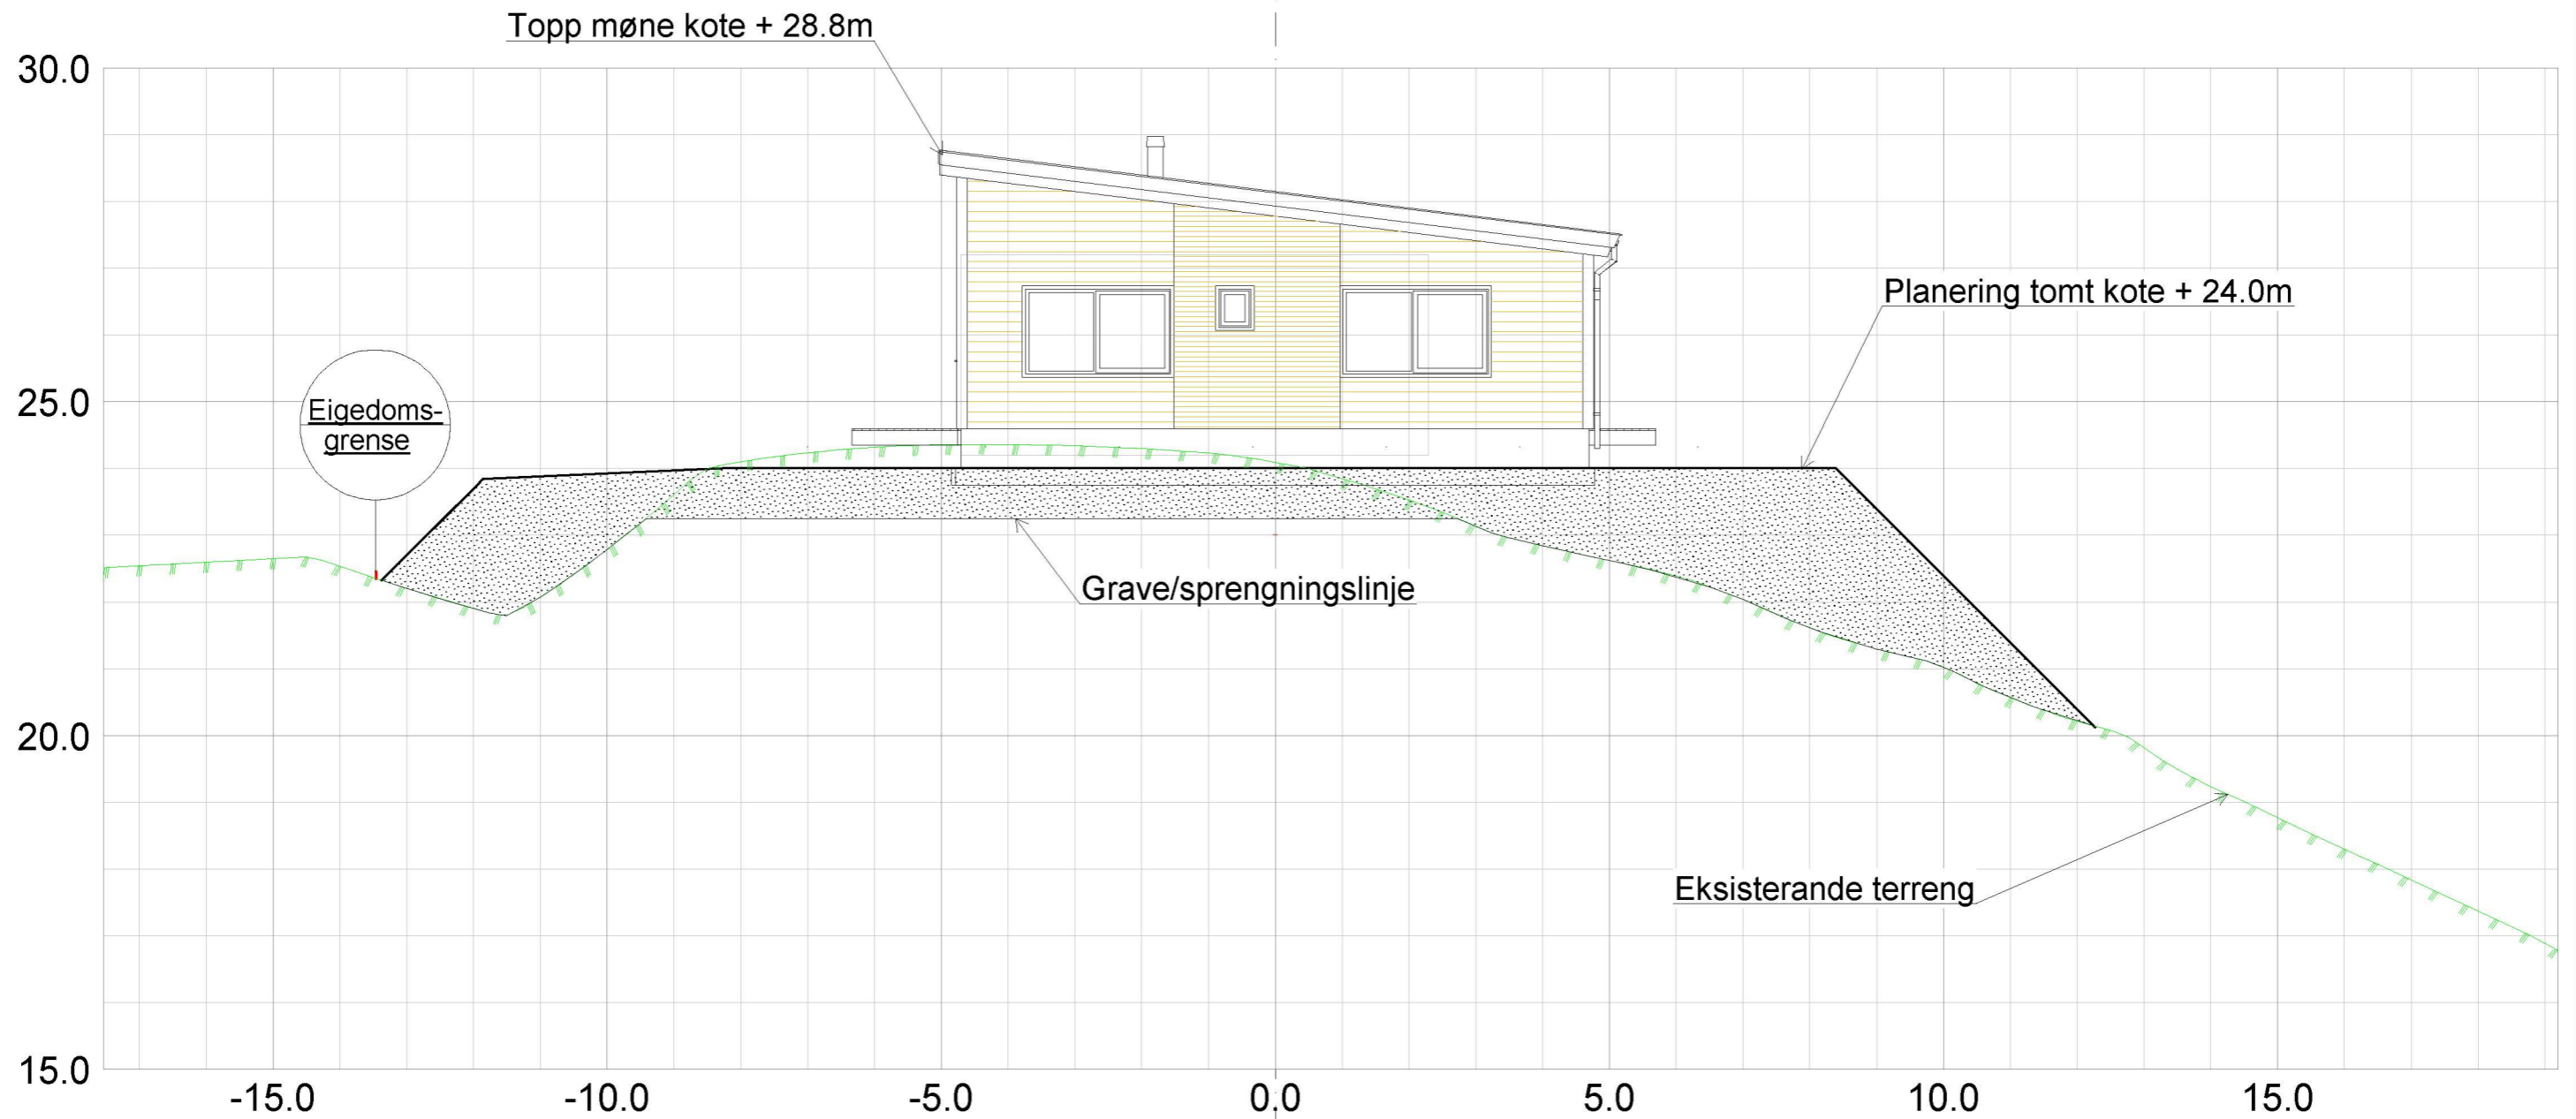



Teikforklaring			
	Bustad		Teiggrense
	Garasje		Byggegrense
	Utomhus/grønt		
	Veg		
	Gangveg		
Norbohus Villanger og Sønner AS Kvassnesvegen 45 5914 Isdalstø		Kartgrunnlag: Kilde for basiskart: Lindås kommune Koordinatsystem: UTM 32/Eure189 Høgdegrunnlag: NN2000 Dato for basiskart: 17.09.2019	
Dato	Konstr./Regnet	Godkjent	Målestokk
11.10.2019	sh		1:500
Situasjonsplan ny bustad Gnr 56, bnr 167, Fagervollen Tiltakshavar: Hilde Hisdal		Erstatning for:	Erstattet av:
			904
Henvisning:		Beregning:	Lindås kommune

Snitt A -A




Norbohus Villanger og Sønner AS Kvassnesvegen 45 5914 Isdalstø			
Dato 11.10.2019	Konstr./tegnst sh	Godkjent	Målestokk 1:100
Snitt A-A, Sit.plan ny bustad Gnr 56, bnr 167, Fagervollen Tiltakshavar: Hilde Hisdal			Oppmåling SH OPPMÅLING Epost: post@sh-oppmaling.no Tlf 472 99 092
Herwisning:		Beregning:	Erstattet av: 301
			Lindås kommune

Snitt B -B

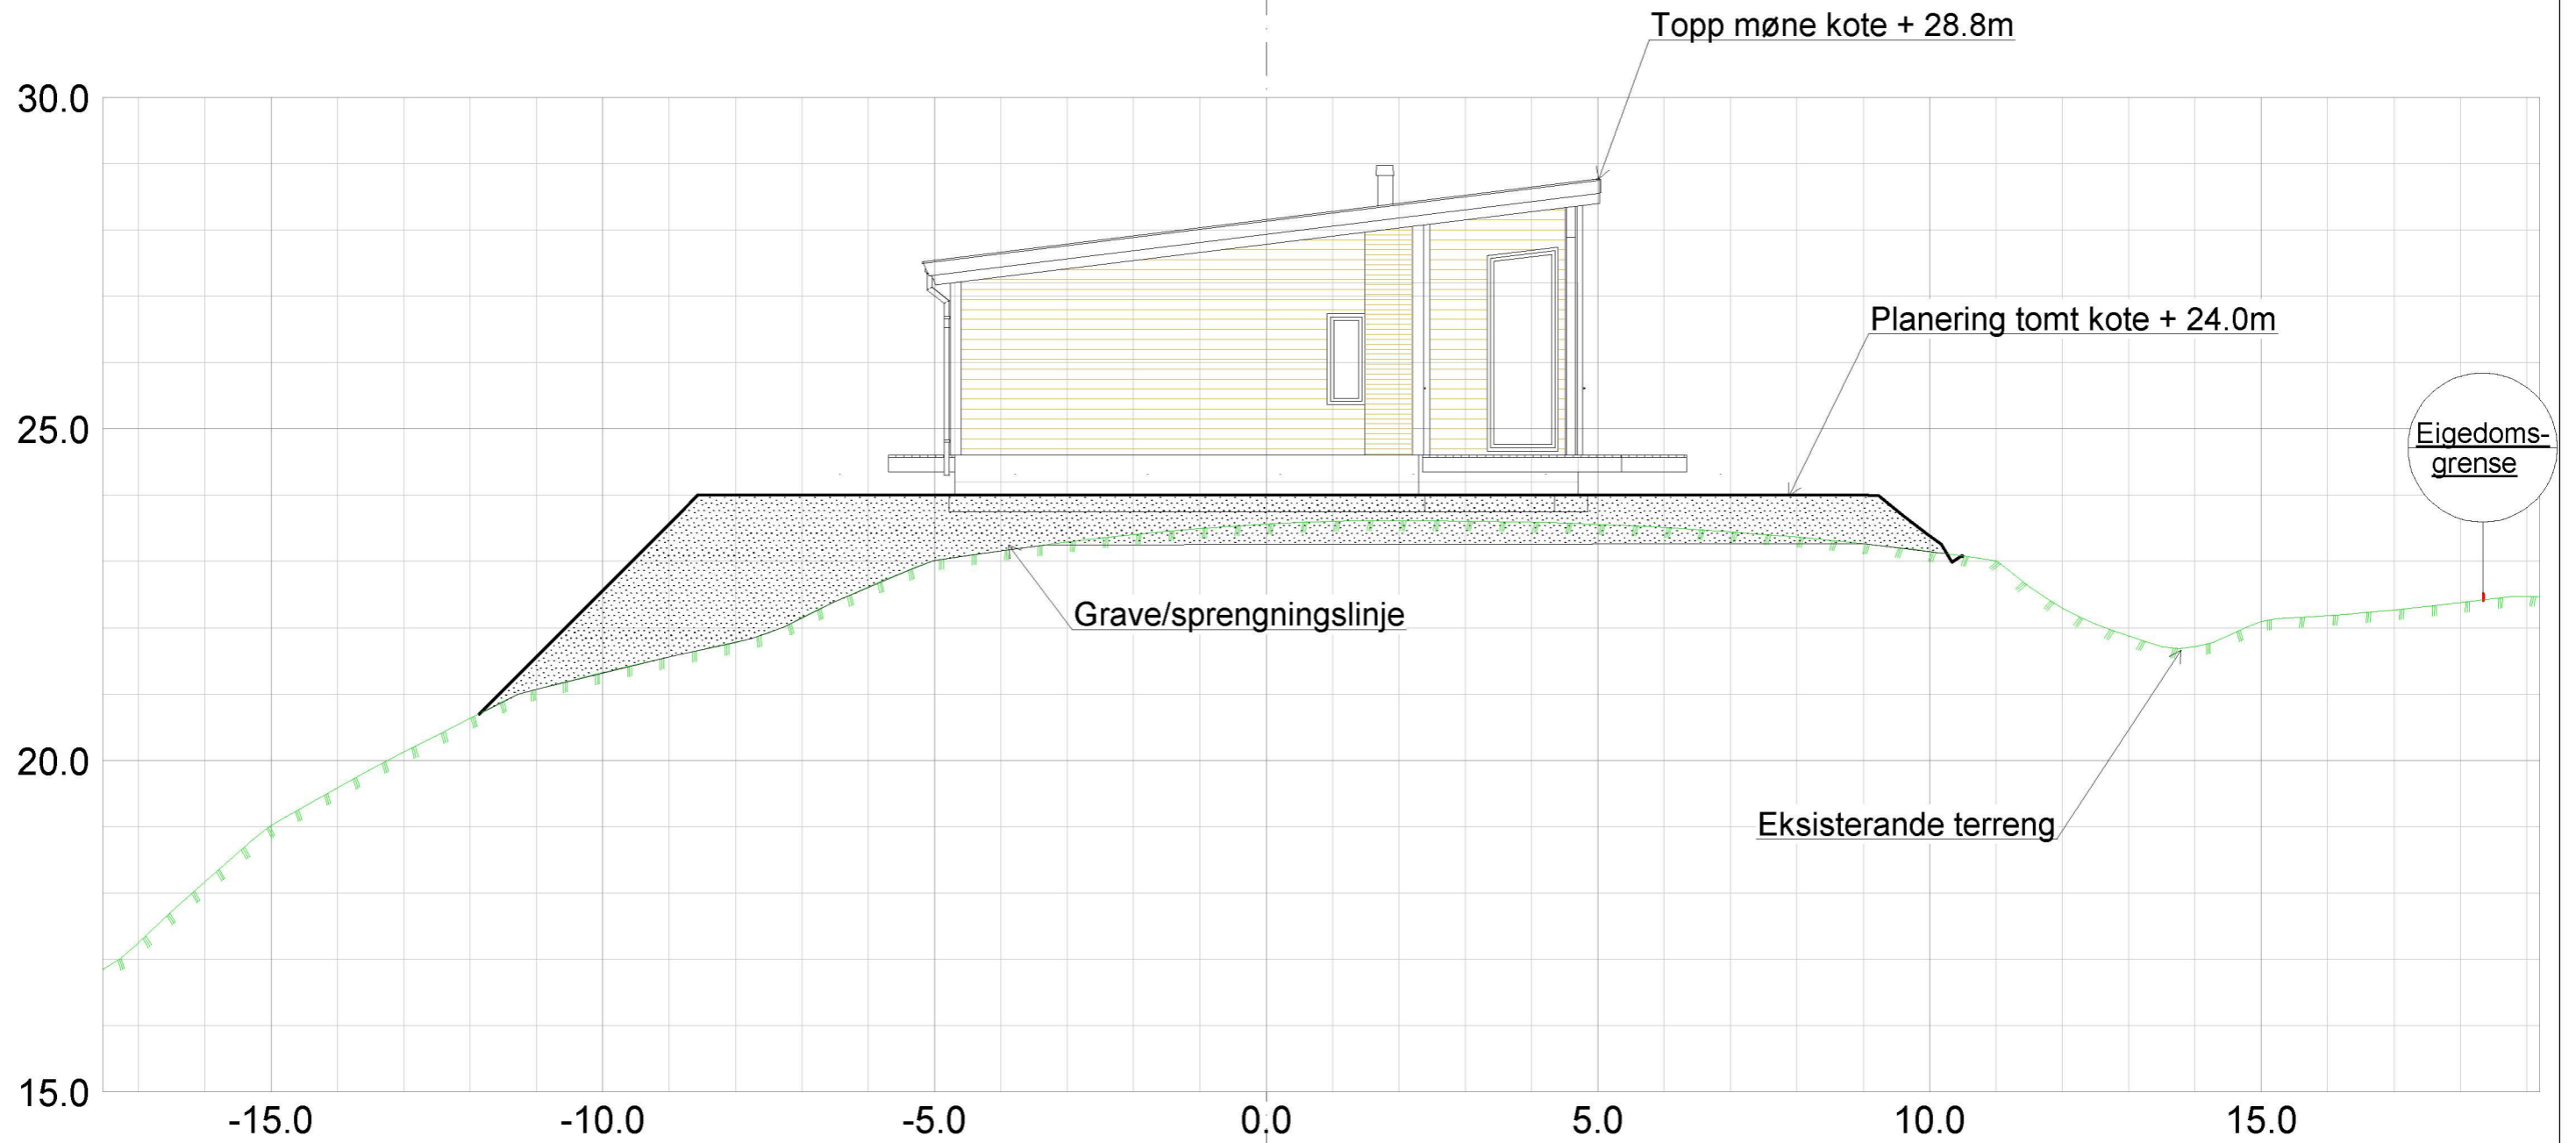

Norbohus Villanger og Sønner AS Kvassnesvegen 45 5914 Isdalstø				
Dato	Konstr./tegnst	Godkjent	Målestokk	 Epost: post@sh-oppmaling.no Tlf 472 99 092
11.10.2019	sh		1:100	
Snitt B-B, Sit.plan ny bustad Gnr 56, bnr 167, Fagervollen Tiltakshavar: Hilde Hisdal			Erstattet av:	302
Herwisning:	Beregning:		Lindås kommune	

Snitt C - C

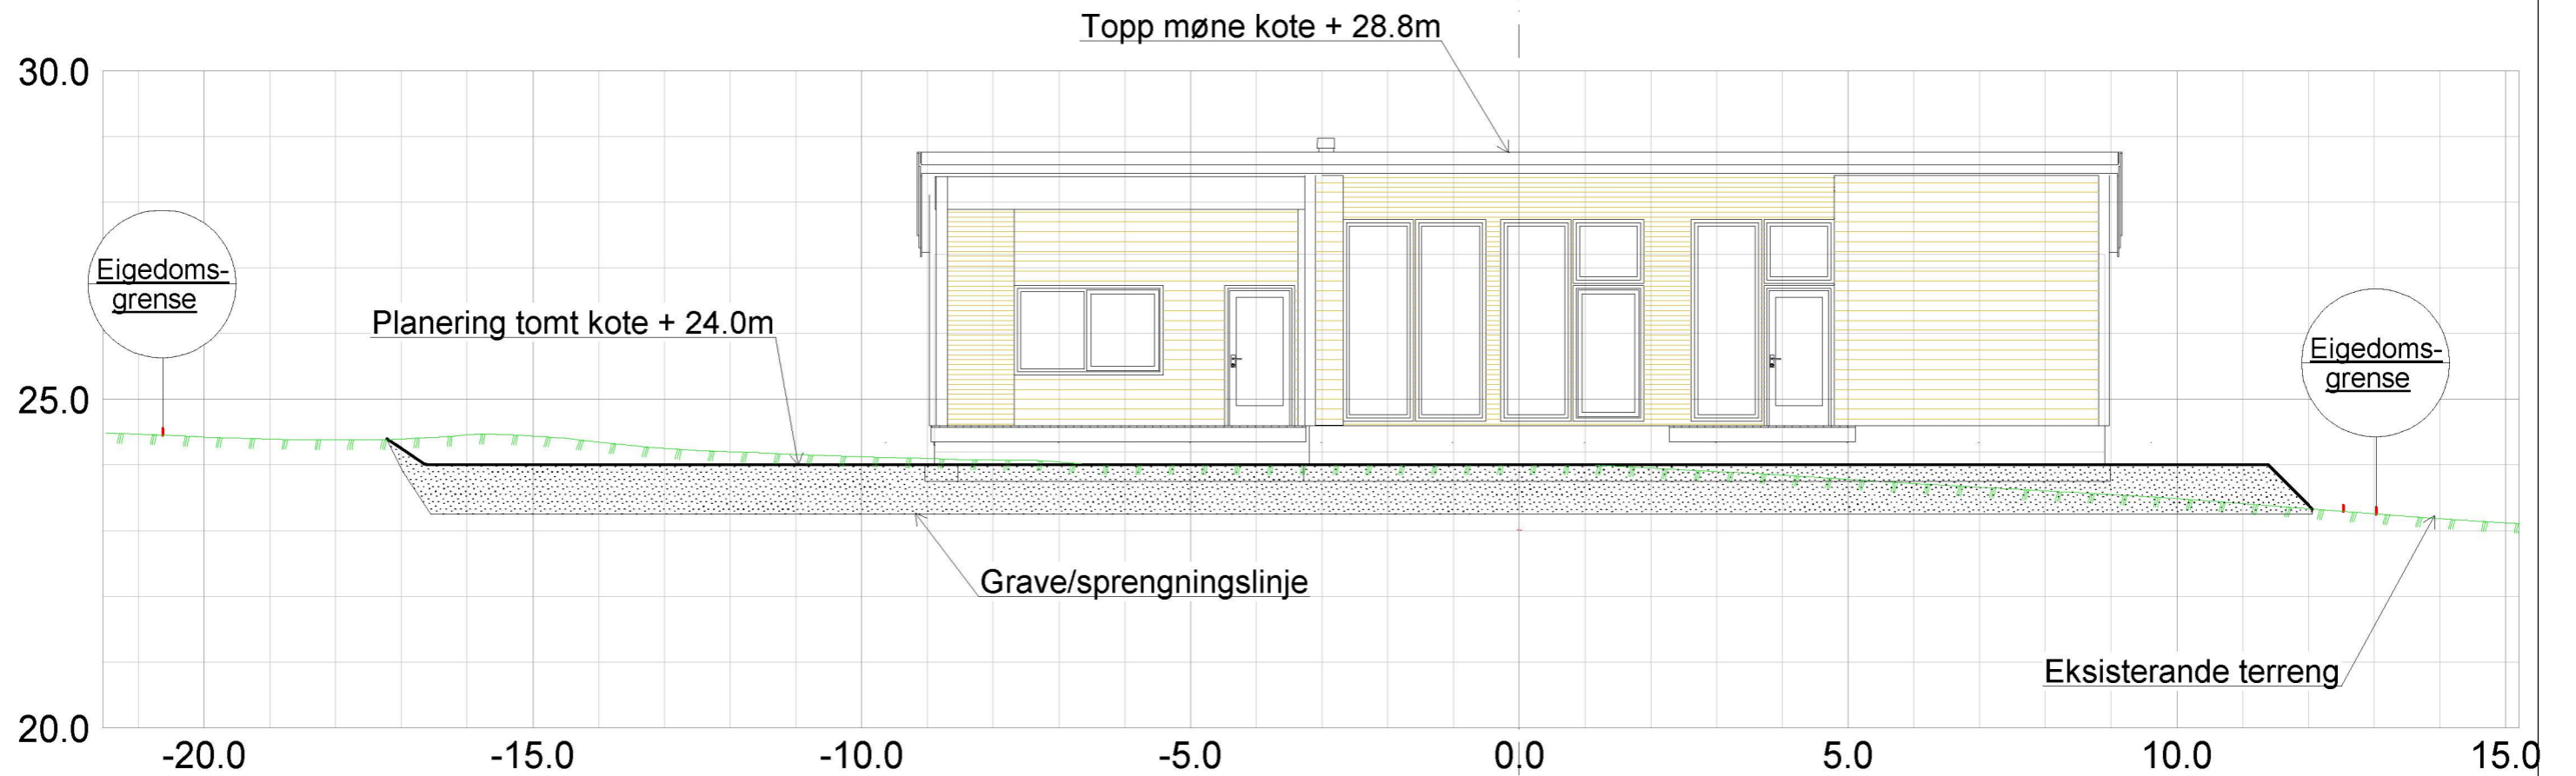

Norbohus Villanger og Sønner AS Kvassnesvegen 45 5914 Isdalstø				
Dato	Konstr./tegnet	Godkjent	Målestokk	 Epost: post@sh-oppmaling.no Tlf 472 99 092
11.10.2019	sh		1:100	
Snitt C-C, Sit.plan ny bustad Gnr 56, bnr 167, Fagervollen Tiltakshavar: Hilde Hisdal			Erstatning for:	Erstattet av:
				303
Henvisning:		Beregning:	Lindås kommune	