



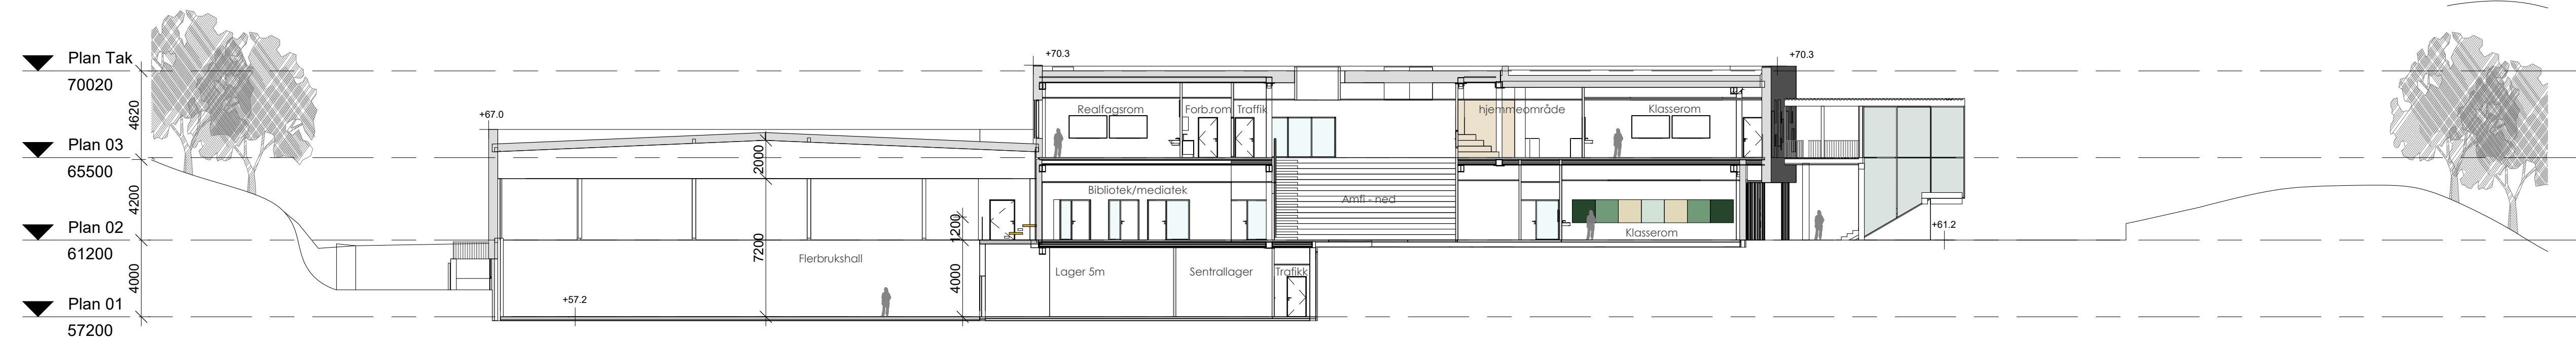

Snitt A-A

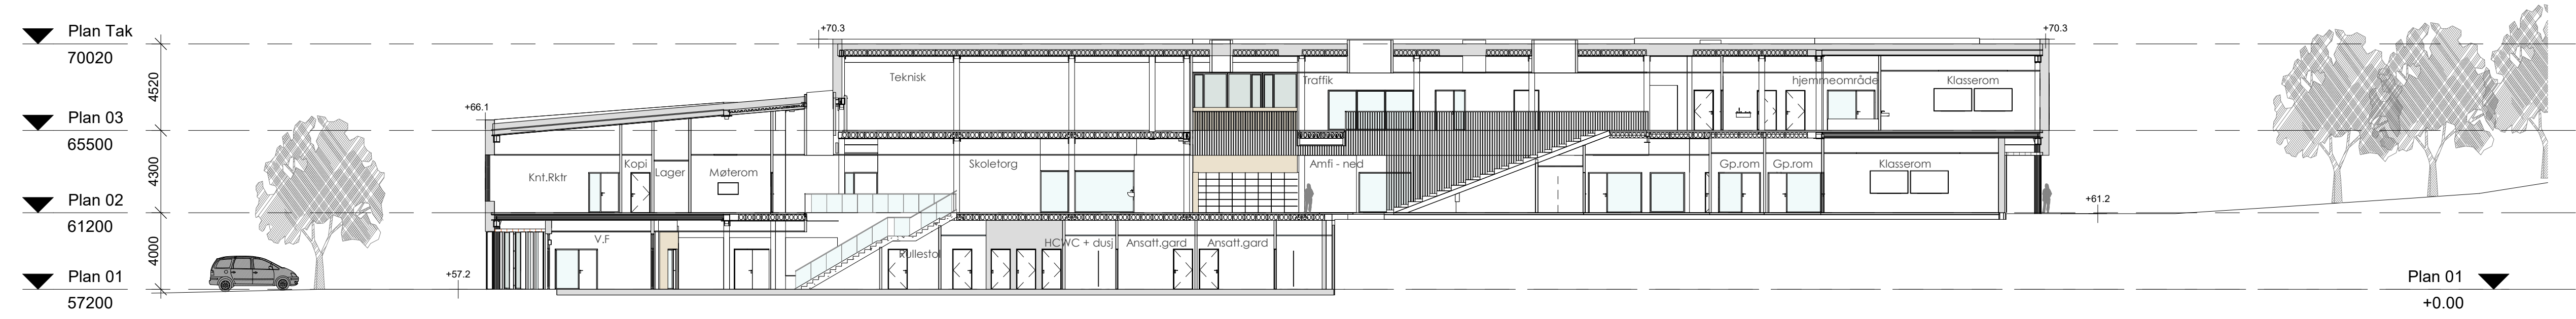


Snitt B-B




Snitt C-C

Rev.	Beskrivelse	Dato	Sign.	Kontroll
------	-------------	------	-------	----------

Tegningsnummer					Rev.	
Etasje	Fig.	Byg.detsnum.	Type tegn.	Lapentr.		
00-A-200-40-101						
Prosjekteringsgruppen:					TELEFON:	
☒ ARK: HLM ARKITEKTUR AS					+47 55 55 04 00	
☐ LARK: SMEDSVIG LANDSKAPSARKITEKTER					+47 55 21 04 70	
☐ RIB: MULTICONSULT						
☐ RIE: MULTICONSULT					Multiconsult	
☐ RIV: MULTICONSULT					+47 55 62 37 00	
☐ Rxx: xxx						

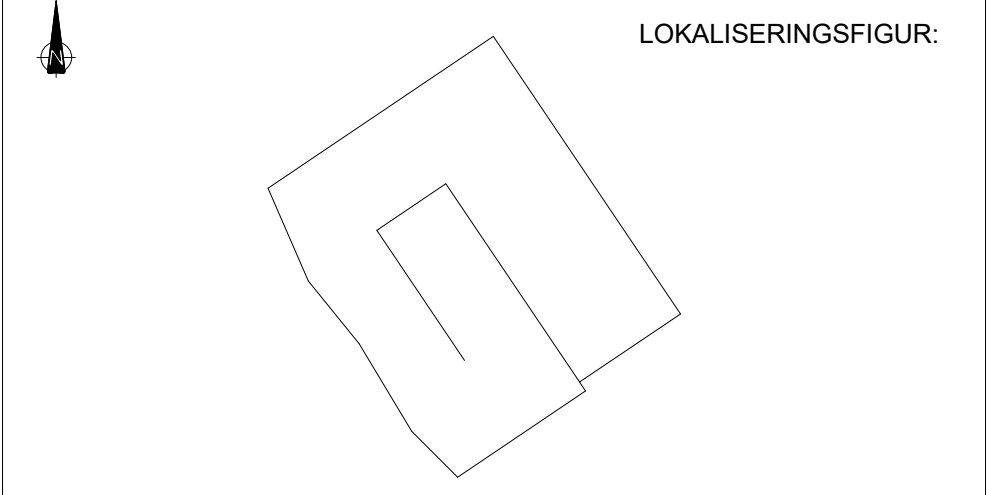

Fase: NABOVARSEL

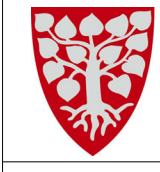Arbeidsgiver:
 LINDÅS KOMMUNE

Entreprenør:
 CONSTRUCTA
Entreprenør AS

Tittel:
Alversund Skole
Hovedsnitt

Tegningsnummer					Rev.	
Etasje	Fig.	Byg.detsnum.	Type tegn.	Lapentr.		
00-A-200-40-101						

Godkjent	Approver
Kontroll prosjekt.	Kontroll
Sign: DB	PHN
Fileren	xxx
Dato	17/06/2018
Målestokk	1 : 200
Kontroll utførende:	Sign: Kontroll