
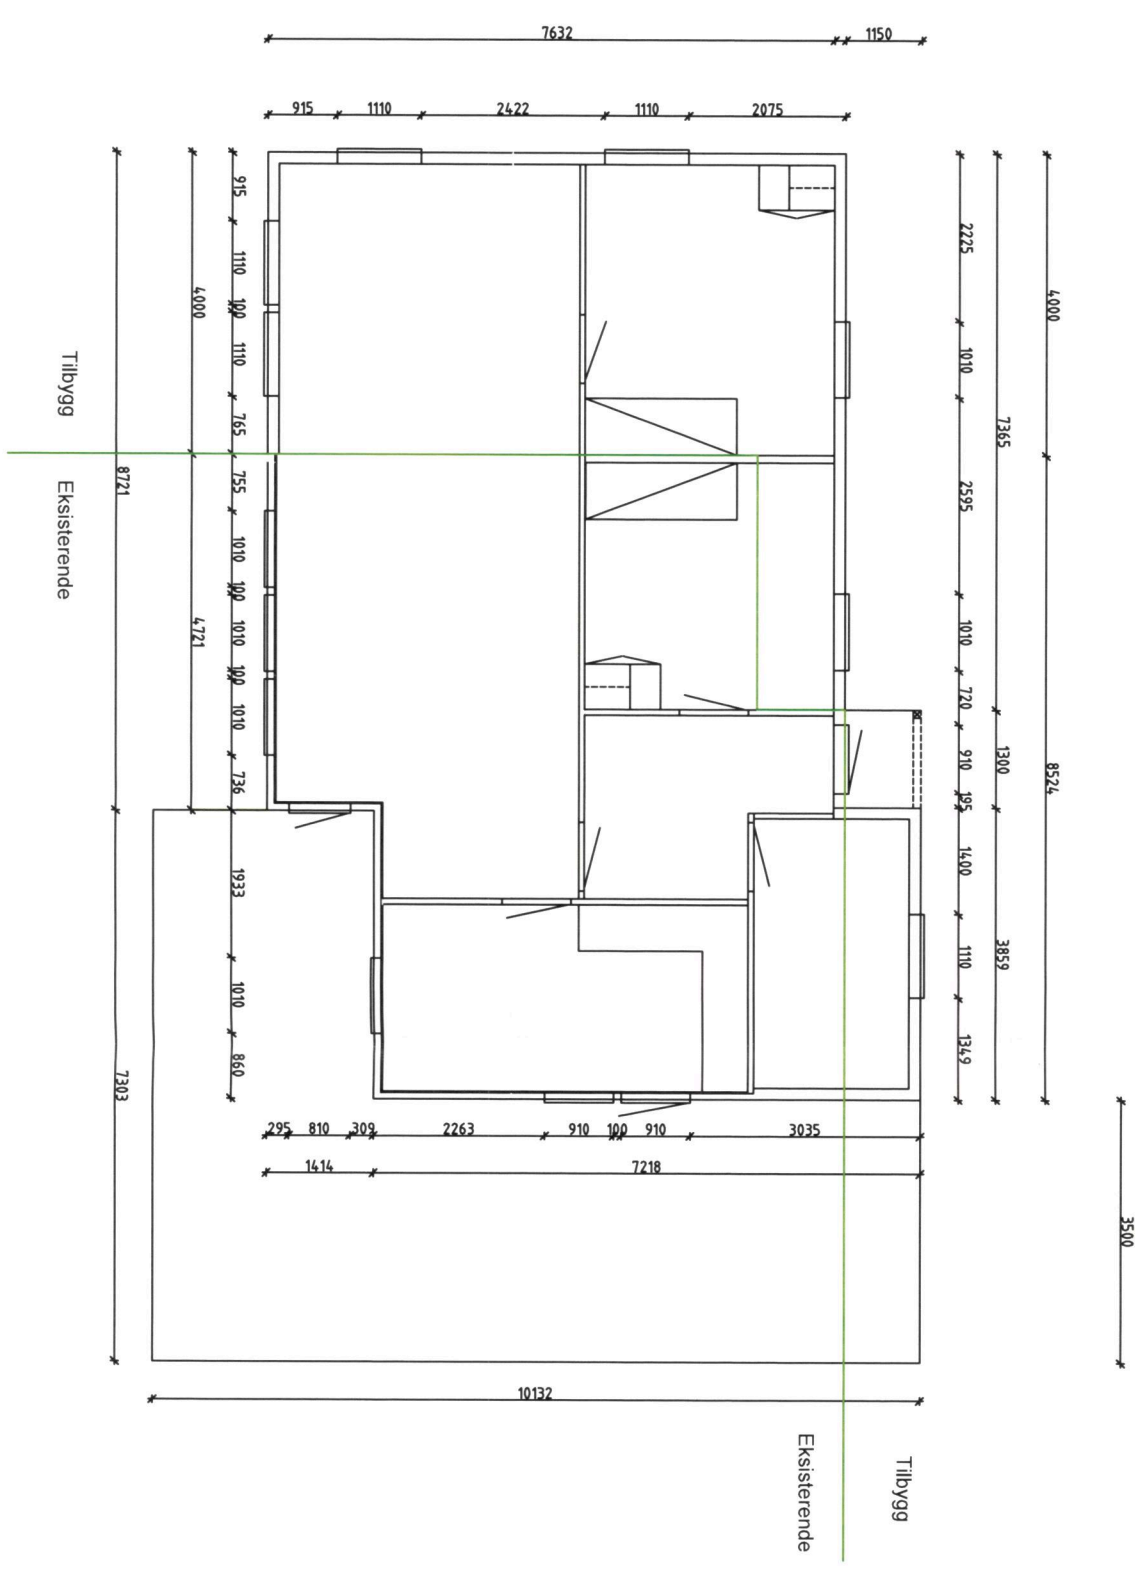


E-2

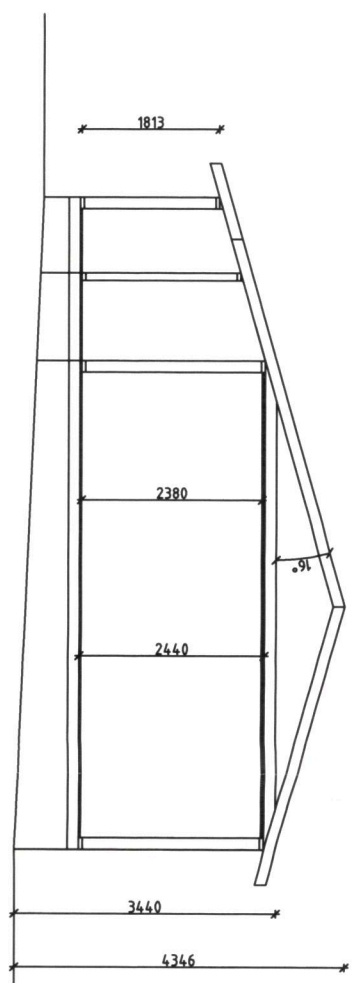

BRA = 92.15m<sup>2</sup>

Tilakshaver: TORFINN BAKKEN		Dato: 01.11.2019	
Adresse: LINDAS	GNR: 104	BNR: 36	
Målestokk: 1:100			Sign. JKO
Tegning: HYTTE LINDAS PLAN / SNITT		Tegn.nr.: 01-19_1	