

HOH.

50

40


30

20

10

0

Dato 15.11.2014	Konstr./tegnet sh	Godkjent	Målestokk 1:1000, 1:200	
Lengdeprofiltegning			Erstatning for:	Erstattet av:
			201	
Henvisning:		Beregning:	Norhordland Næringspark	

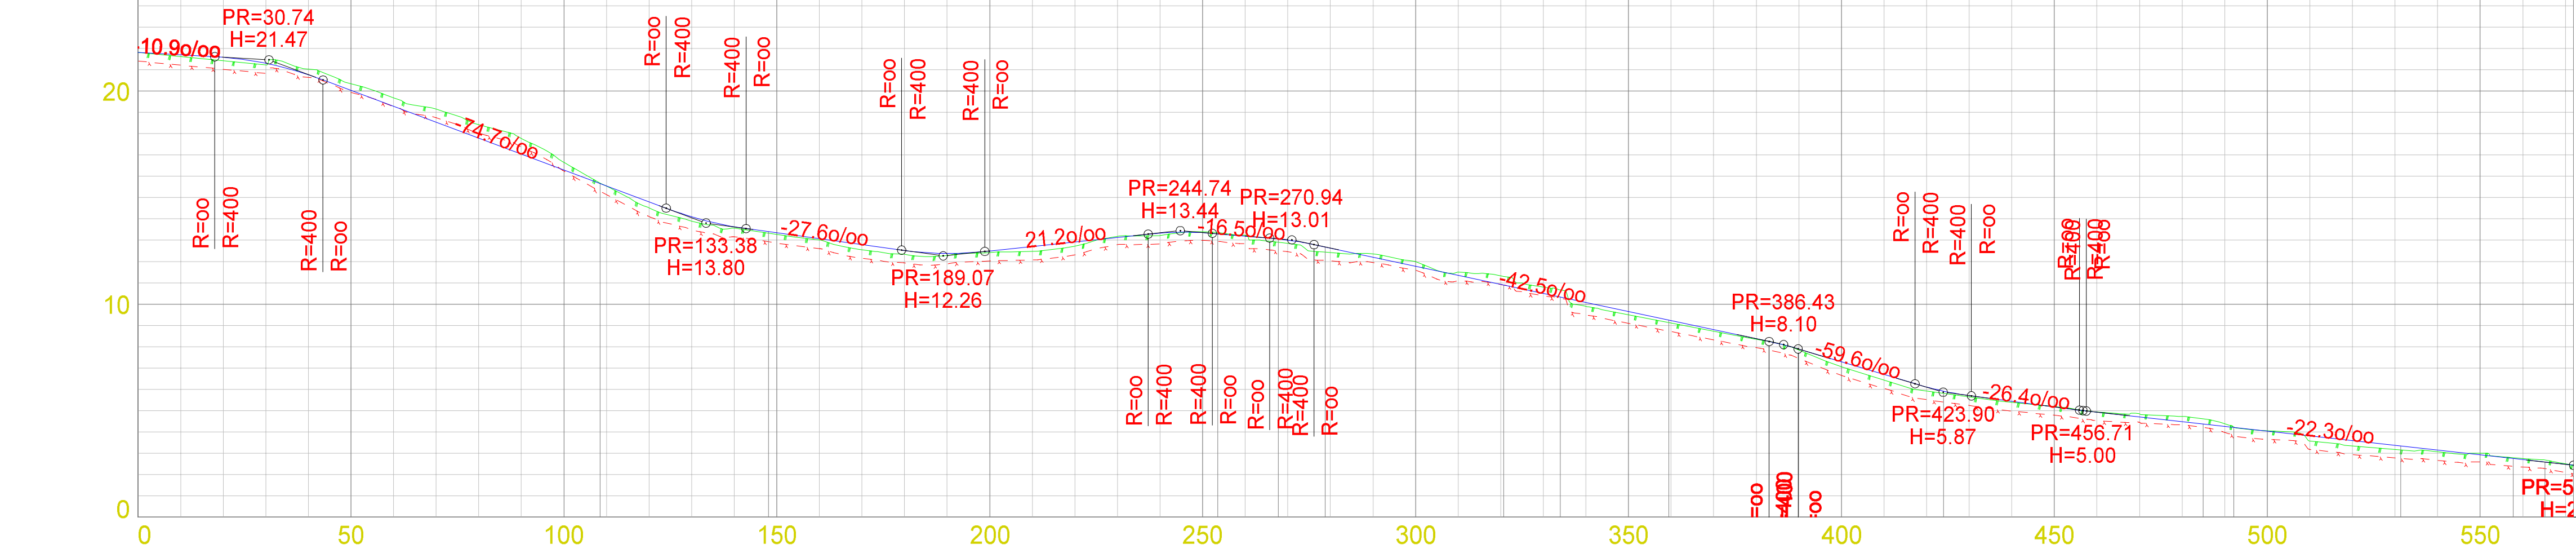

PROFIL NR.	0.00	108.55	148.08	253.58	267.80	278.81	320.86	333.99	359.42	423.97	484.96	531.34	557.76	565.24
HOR. KURV.		R=199.92					R=40.00	R=30.00		R=75.00	R=100.01			

