


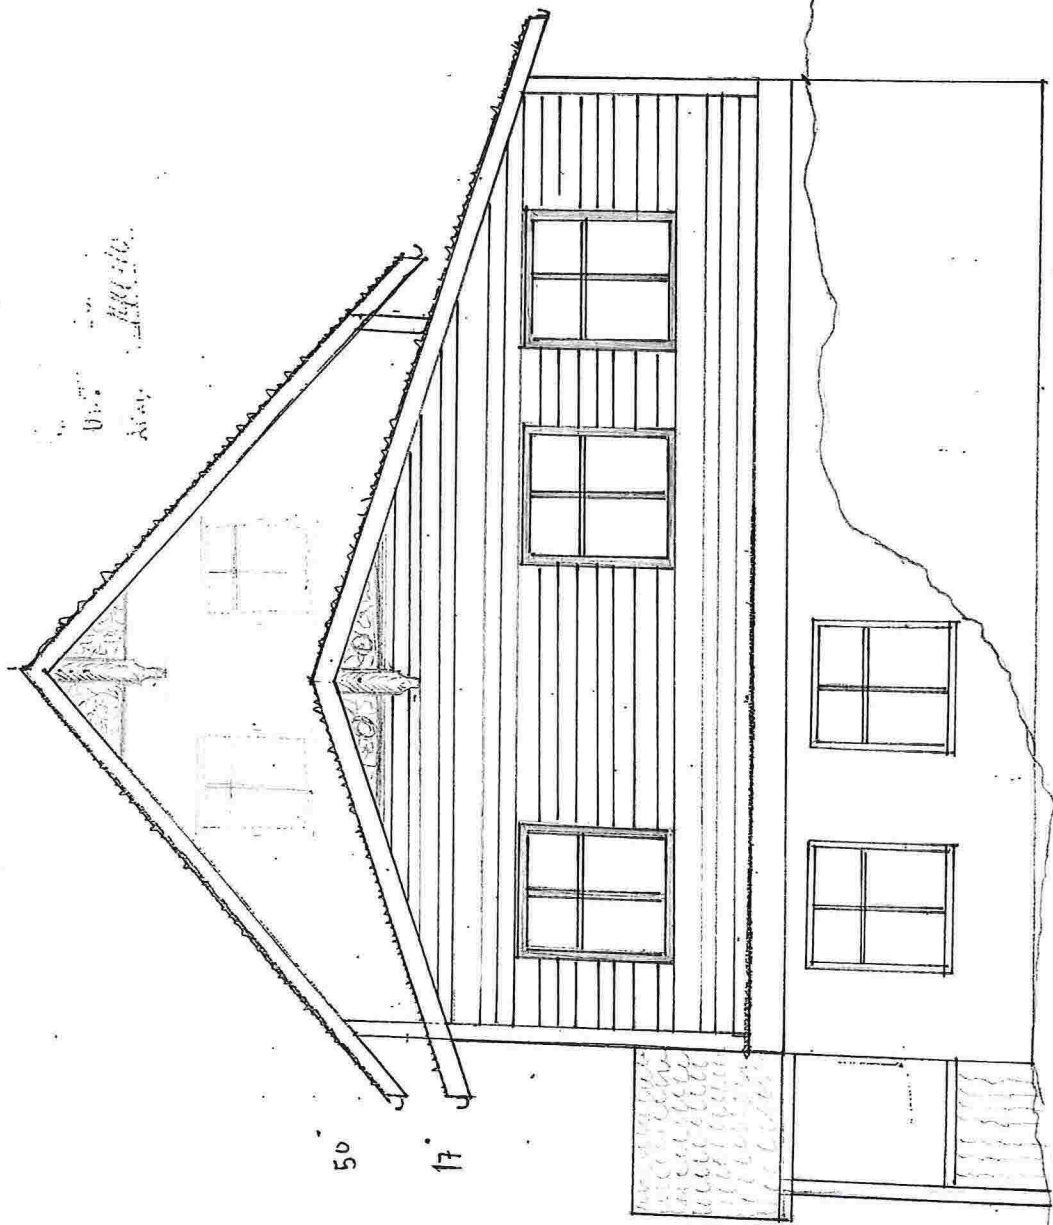

<u>TILTAUSHAVEN:</u>	
TRINE SOMBY/HENNING AASEN FOSSE	
G. NR 144	B. NR 10
TILBYGG	7/3-2014
FRÅTT	1. EN



NABO GRENNS


CA 7.0M

TILTAKSHAVER:	
TRINE SOMBY/HENNING AASEN FOSSE	
G.NR 144	B.NR 10
TILBYGG	7/3.2014
FASADE ØST	1:50

År 1910


50

17

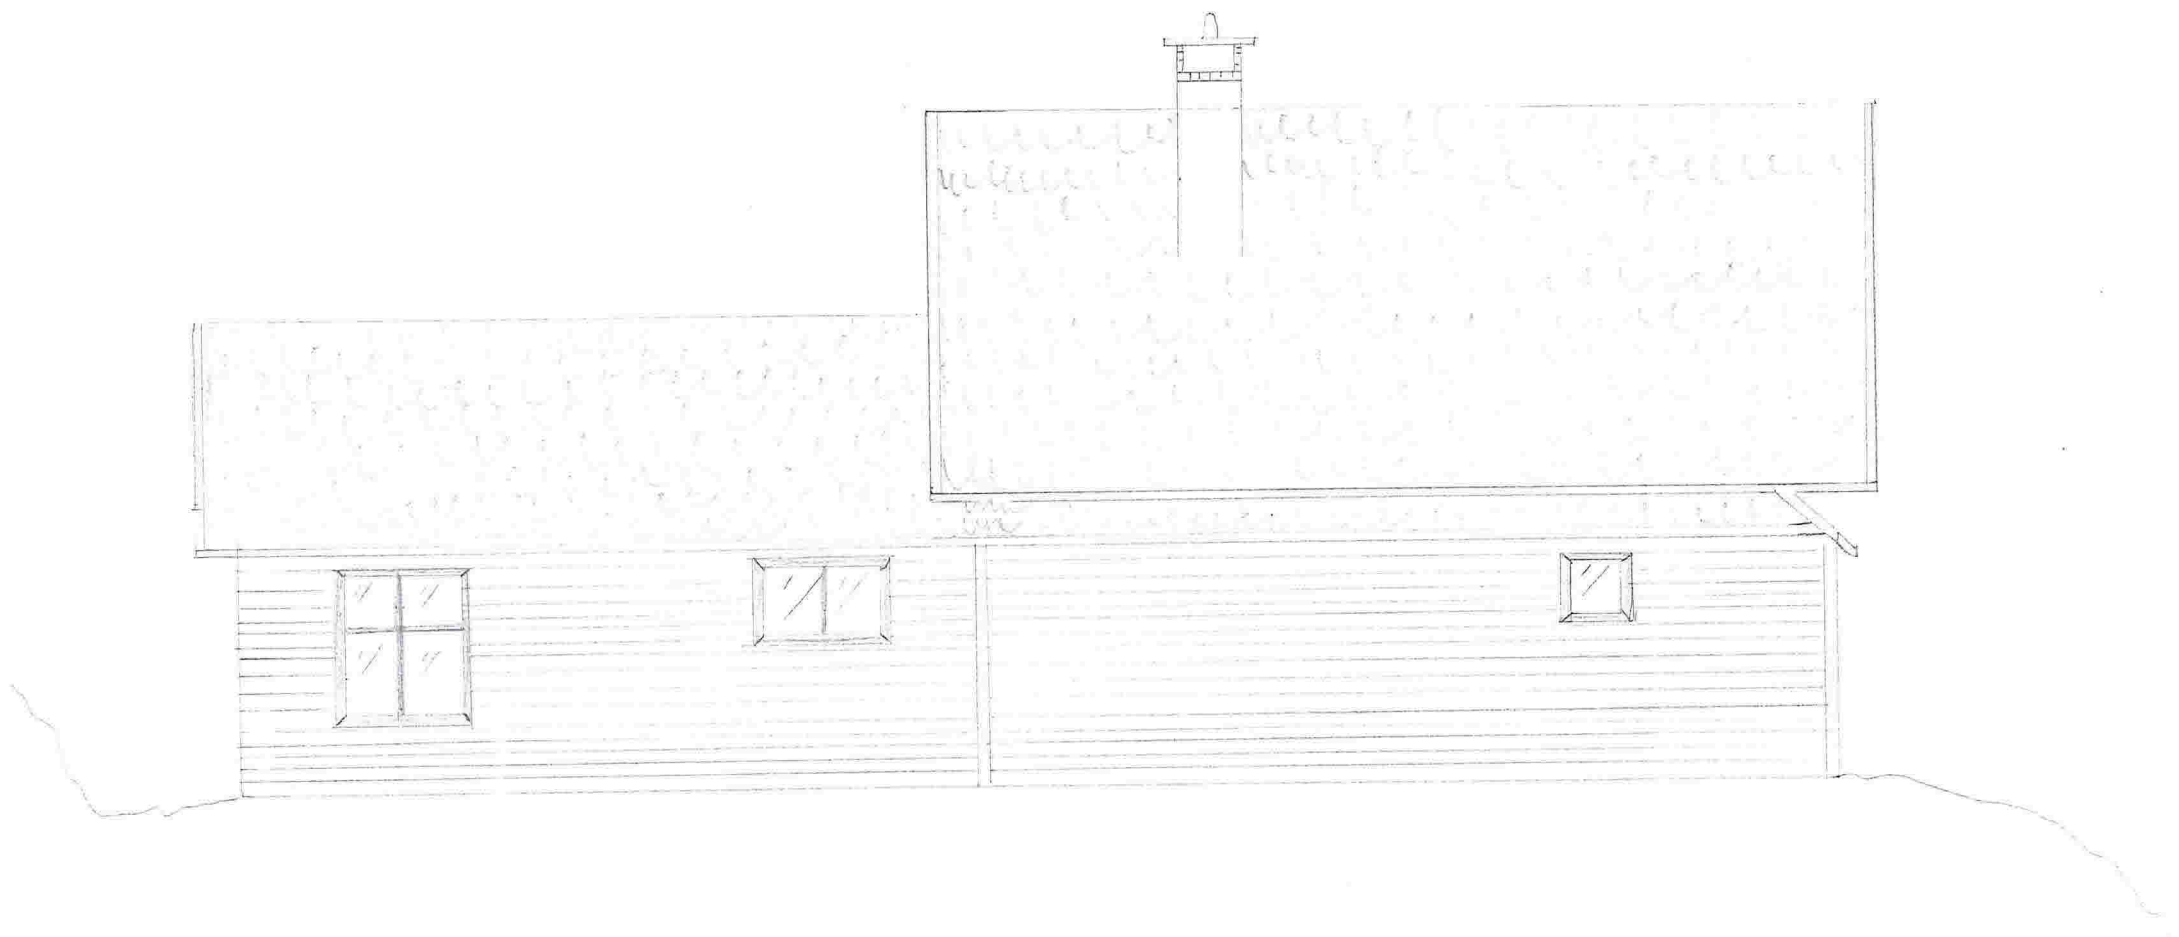

TILTAUSHAVET:  
TRINE SOMBY/HENNING AASEN FOSSE  
G. NR 144 B. NR 10  
TILBYGG 7/3-2011  
FALAN- NAPP 1:50

9,25m

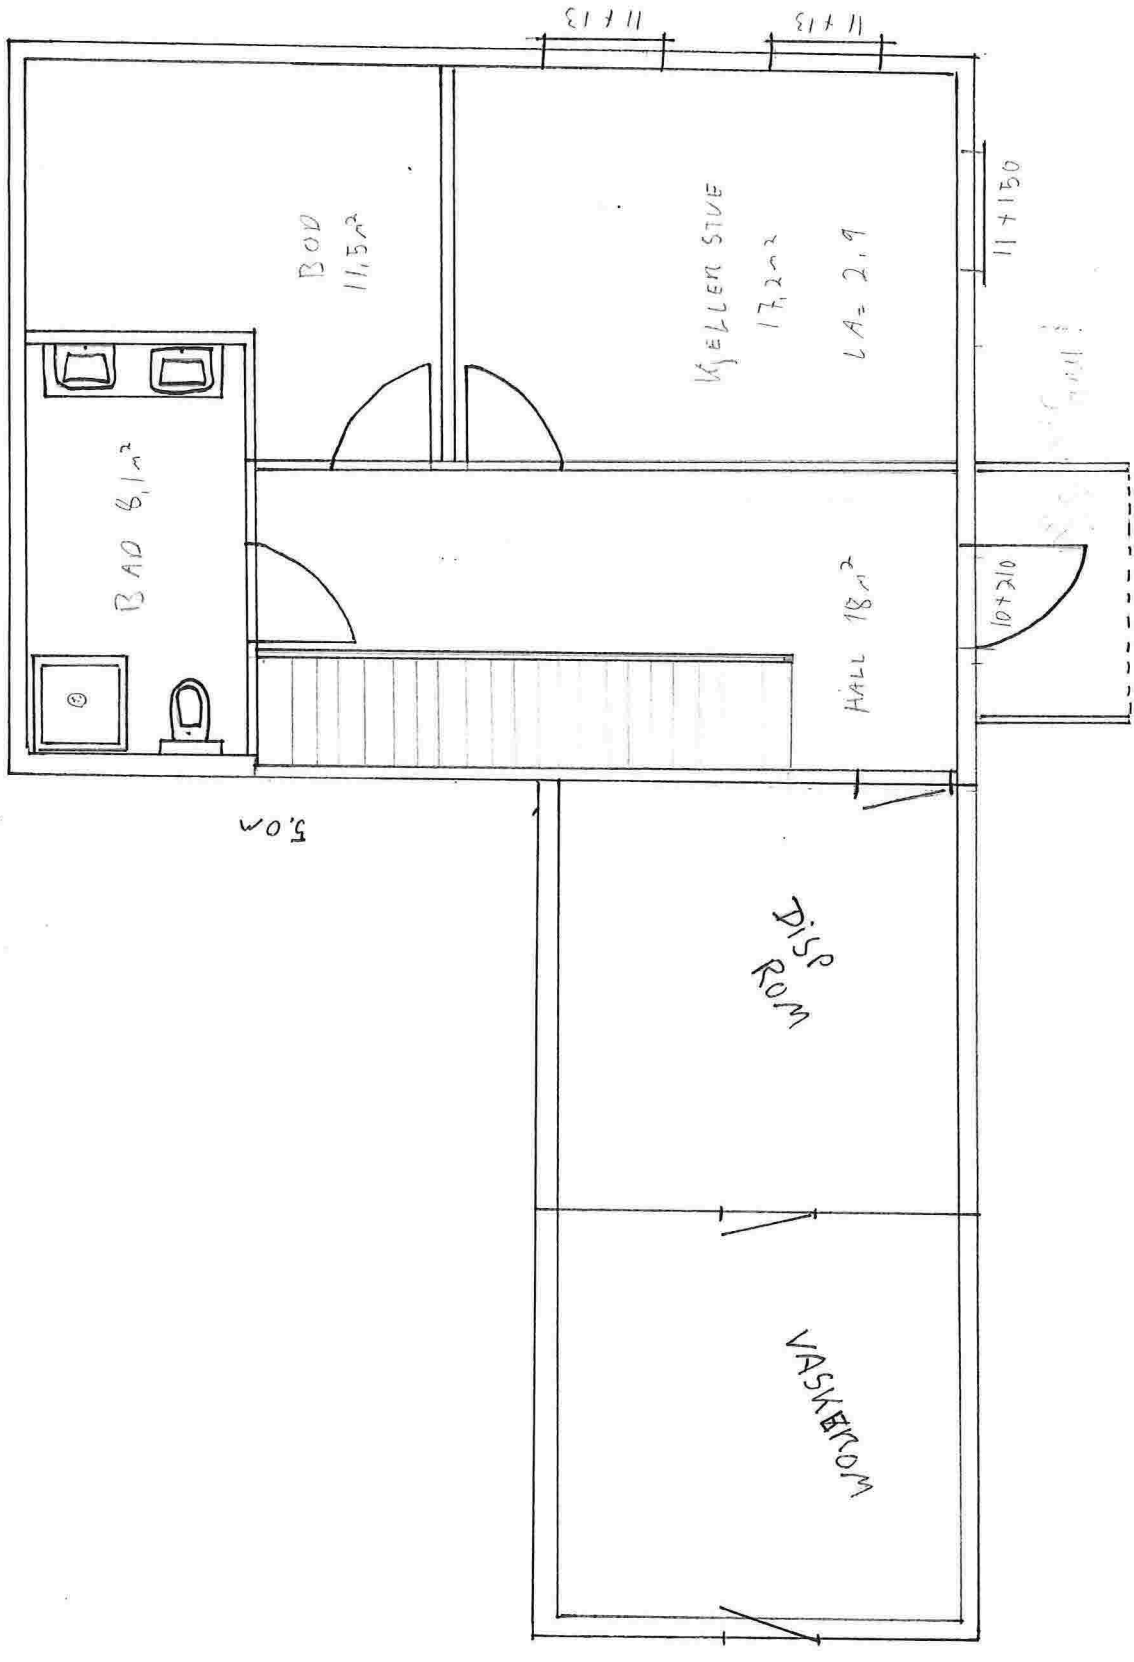

8,10m

+

15,1m

7,0m

+

TILTAKS HAVEN:

TRINE SONBY/HENNING AASEN FOSS

G.MR 144 B.MR 10

Tilbygging

7/3-2011


KELLEN DIAN

1.50

7,0m

8,10m

9,25m

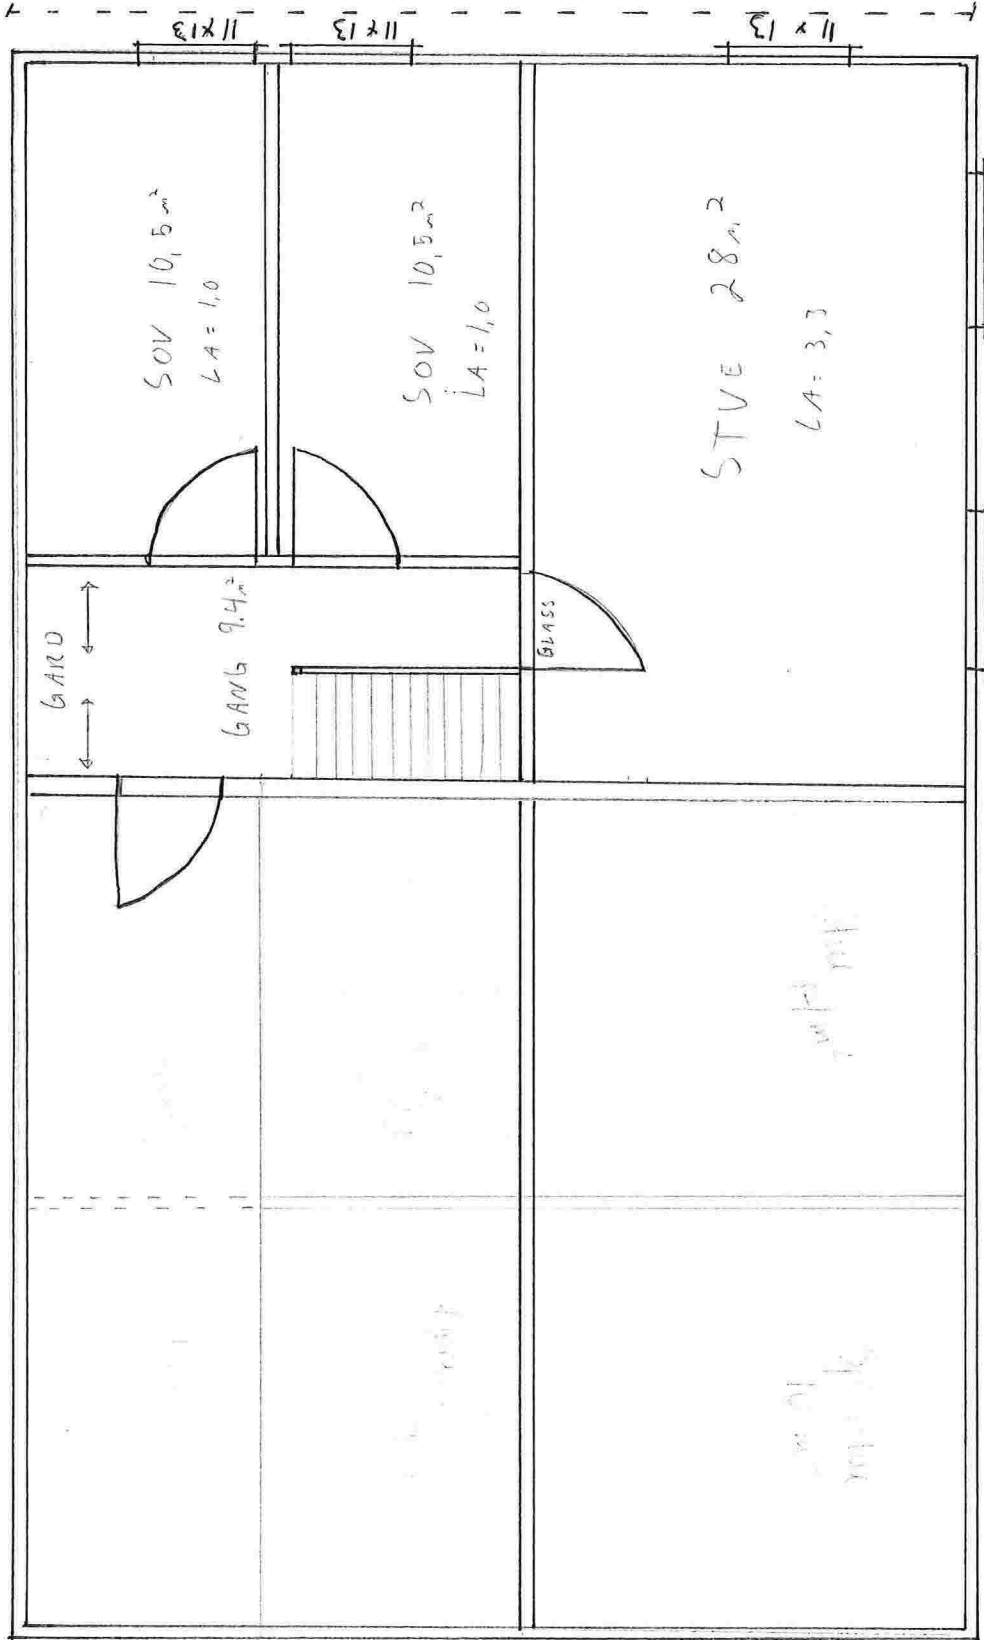

810

gammel til


TILBYGG

15,1m

EKSISTERENDE BYGG

TILBYGG

TILTAKS HAVEN:	
TRIME	SOM 154 / HENNING & AASBØ FOR
G.NR	144 B.NR 10
TILBYGG	7/3-2014
1.	n.n.
	I.E.G.

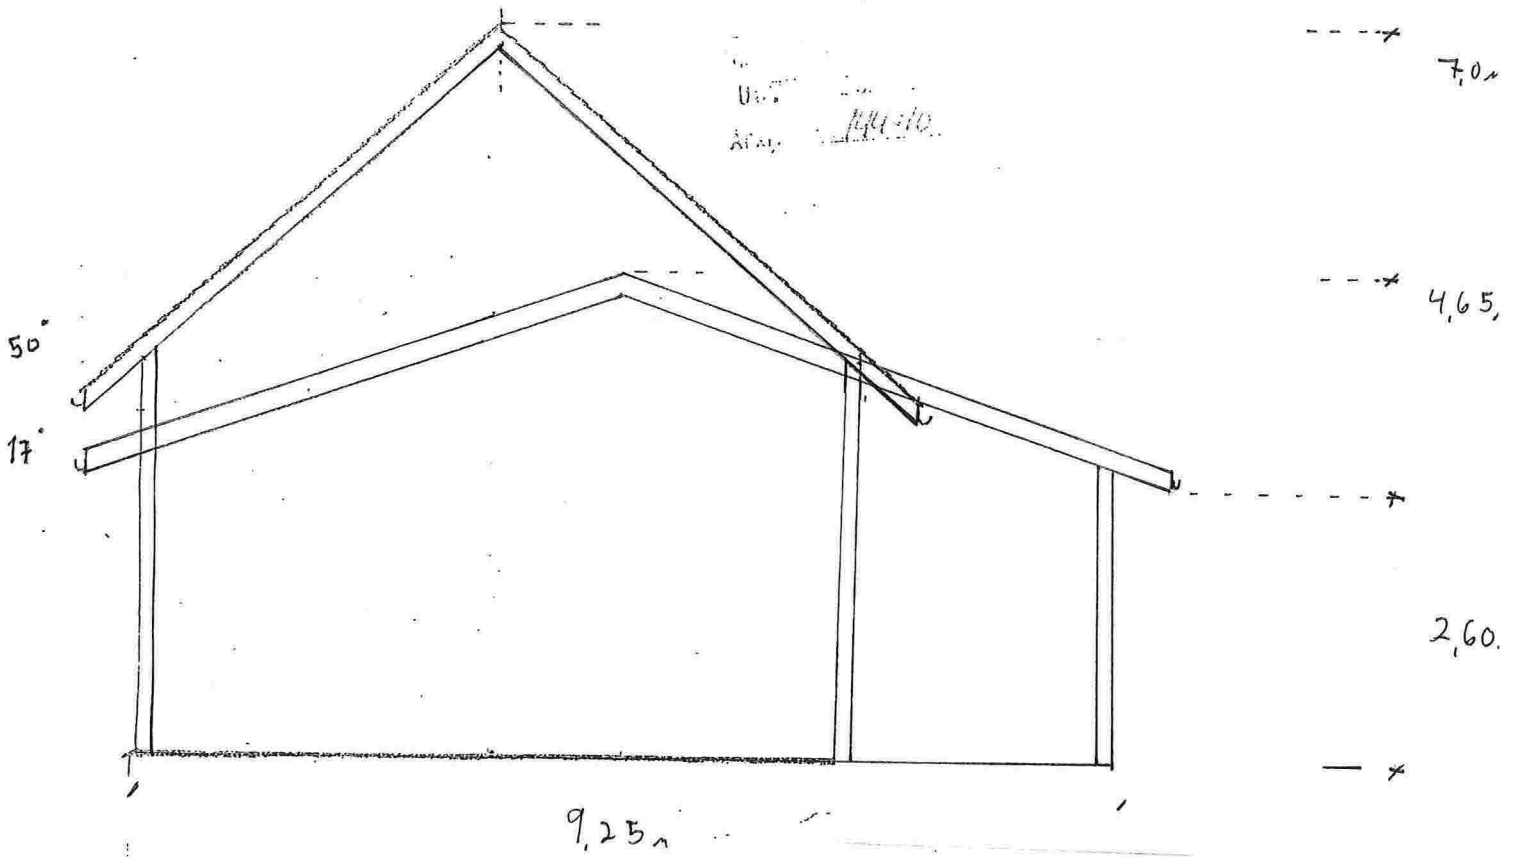

TILTAKSHAVER:	
TRINE SOMBY/HENNING AASEN FOSSE	
G.NR 144	B.NR 10
TILBYGG	7/3-2014
SNITT	1:50