




SITUASJONSPLAN

GNR.194 BNR.51 , HJELMÅS, LINDÅS KOMMUNE


OK GULV: KOTE 32,2

FOR TERRENGSNITT OG PROFILER SE TEGNING 47314172A11-12

03.11.14/PKT	21.10.14/PKT	DATE/SIGN	NOTE! * PART OF DRAWING MAY NOT BE SHOWN IN SCALE * DO NOT TAKE MEASURES ON DRAWING * ONLY RELAY ON GIVE DIMENSIONS	ACCORDING TO INTERNATIONAL LAWS, THIS DRAWING IS THE PROPERTY OF ARKOCONSULT AS. THE DRAWING CAN NOT BE USED, MADE PUBLIC OR HANDED OVER TO A THIRD PART WITHOUT OUR WRITTEN CONSENT. ANY INFRINGEMENT WILL LEAD TO LEGAL PROCEEDINGS.
B	A	ENDRET SNITT ENDRET PLASSERING HUS OG MUR REV. DESCRIPTION	SAMUELSEN, NY ENEBOLIG 194/51, LINDÅS KOMMUNE	REVISION/DATE: B/03.11.14 PROJECT NO.: 2014172
			SITUASJONSPLAN	DRAWING NO.: 47314172A10
			ARKOCONSULT AS, Postboks 103, 5291 Valest.f. Tel.: 56390003 - Fax.: 56191130 - Mob.: 93241511 Mail: post@arkoconsult.no - Org.nr.: 997089782 MVA	SCALE: 1:100 DRAWN: PKT CHECKED:
				FORMAT: A3 DATE: 16.09.14 DATE:

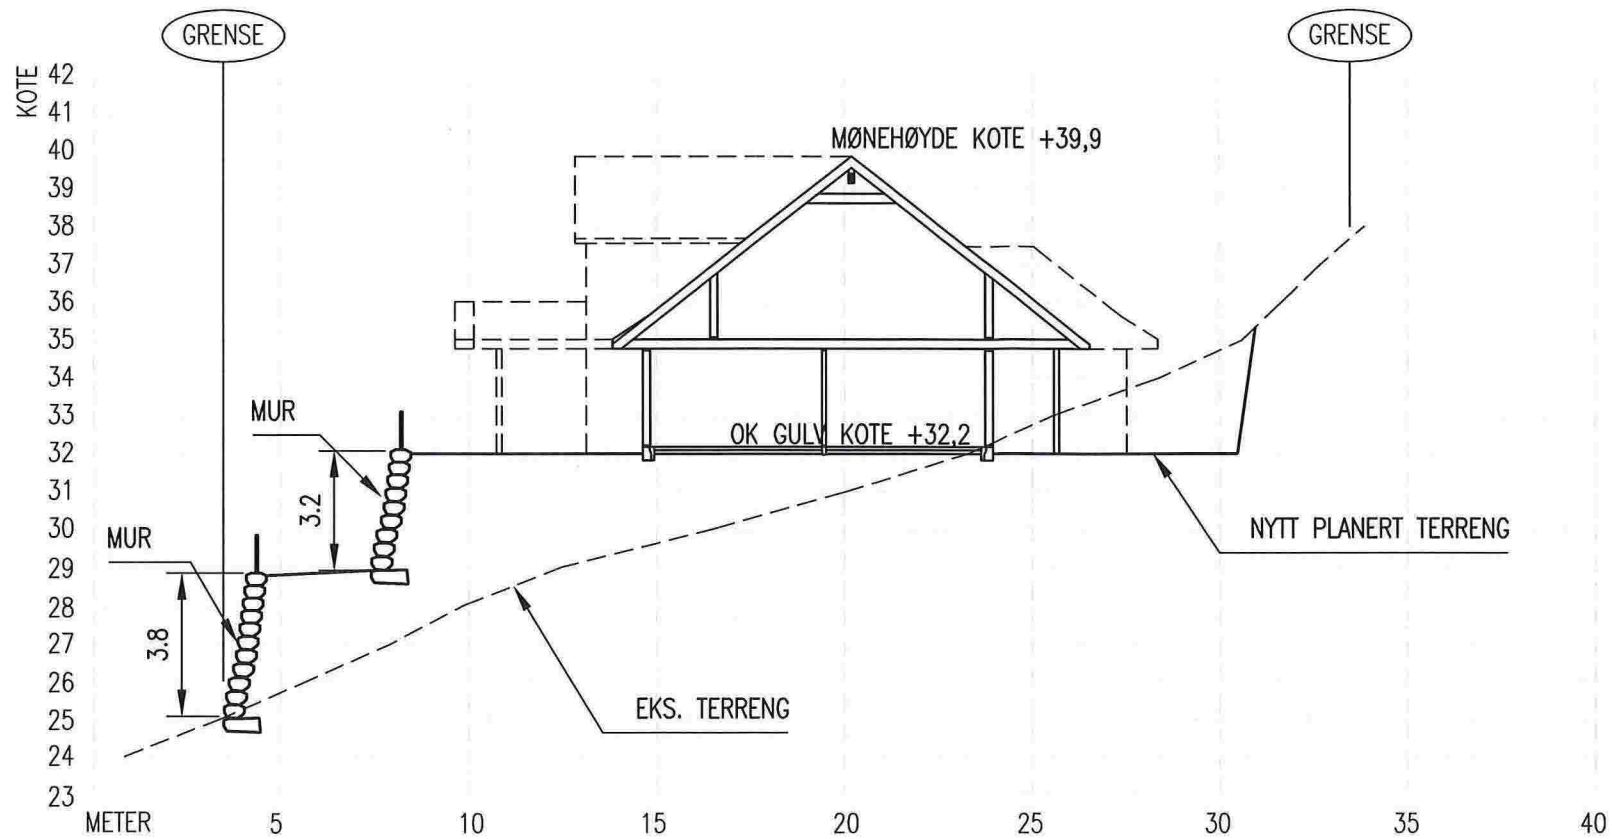


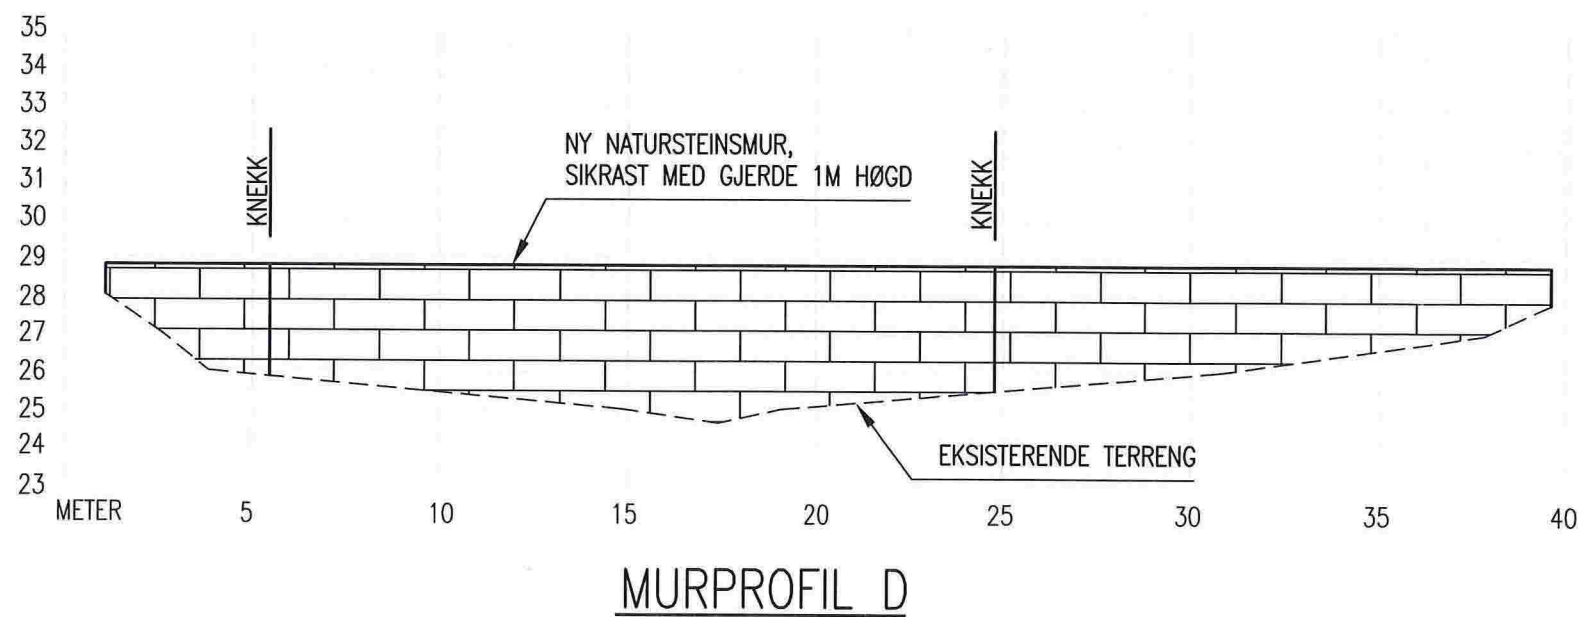
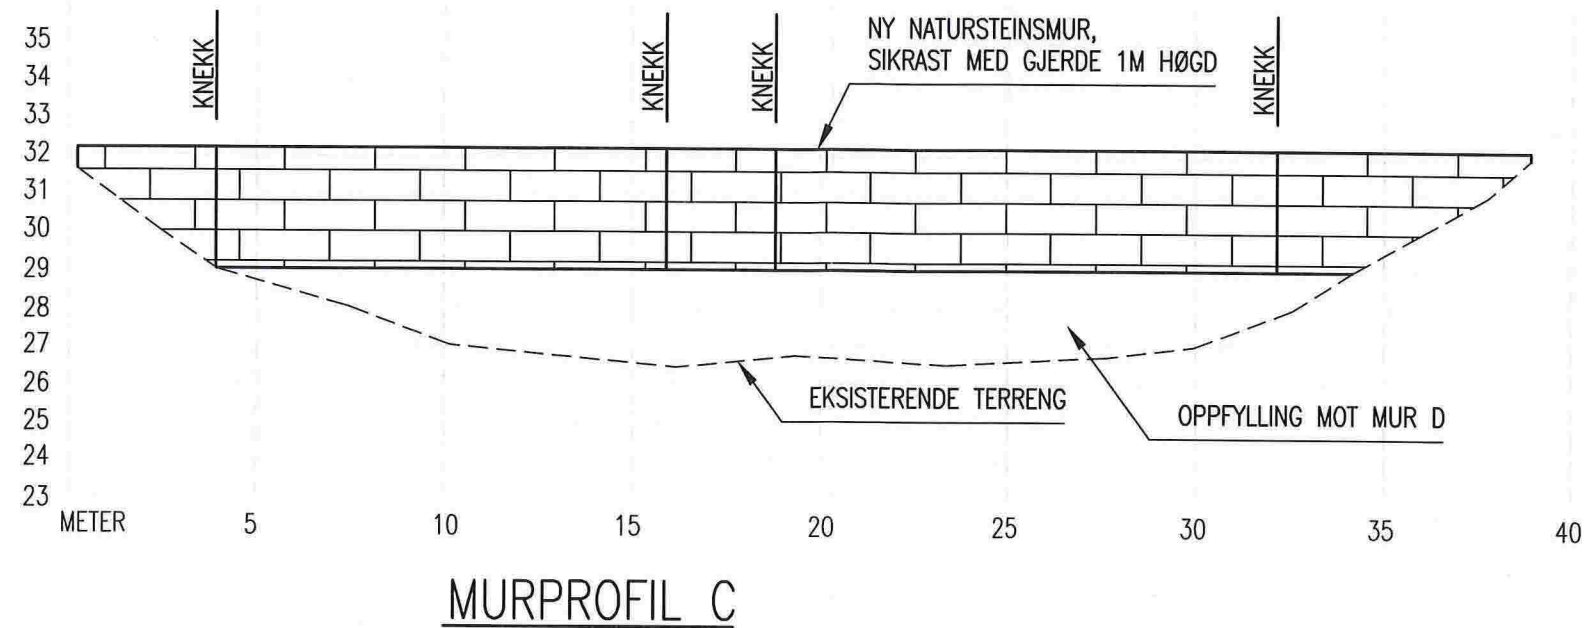
TERRENGSNITT A-A

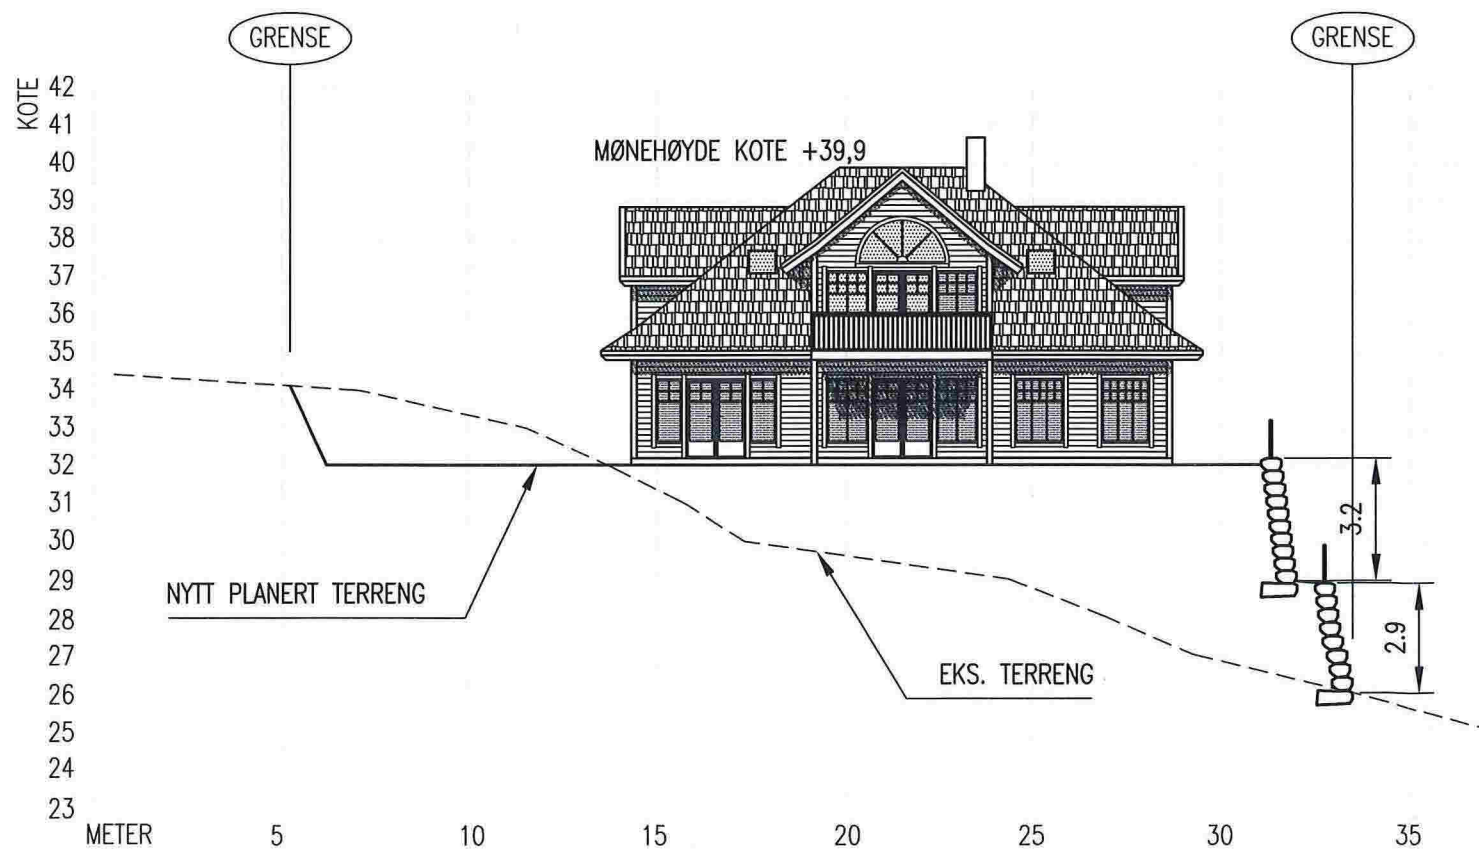


TERRENGSNITT B-B

NB!
 DERSOM ANNET IKKE ER BESKREVET, KAN TEGNINGEN KUN BRUKES SOM ANMELDESESTEGNING I BYGGESAK. ARBEIDSTEGNINGER MÅ LEVERES SEPARAT.

03.11.14/PKT DATE/SIGN	NOTE! * PART OF DRAWING MAY NOT BE SHOWN IN SCALE * DO NOT TAKE MEASURES ON DRAWING * ONLY RELAY ON GIVEN DIMENSIONS	ACCORDING TO INTERNATIONAL LAWS, THIS DRAWING IS THE PROPERTY OF ARKOCONSULT AS. THE DRAWING CAN NOT BE USED, MADE PUBLIC OR HANDED OVER TO A THIRD PART WITHOUT OUR WRITTEN CONSENT. ANY INFRINGEMENT WILL LEAD TO LEGAL PROCEEDINGS.	
	SAMUELSEN, NY ENEBOLIG 194/51, LINDÅS KOMMUNE	REVISION/DATE: A/03.11.14 PROJECT NO.: 2014172	
A ENDRING MURER REV. DESCRIPTION	TERRENGSNITT	DRAWING NO.: 47314172A11	
	 ARKOCONSULT AS, Postboks 103, 5291 Valest.f. Tel.: 56390003 - Fax.: 56191130 - Mob.: 93241511 Mail: post@arkoconsult.no - Org.nr.: 997089782 MVA	SCALE: 1:100	FORMAT: A3
		DRAWN: PKT	DATE: 16.09.14
	CHECKED:	DATE:	



NB!
 DERSOM ANNET IKKE ER BESKREVET, KAN TEGNINGEN KUN BRUKES SOM ANMELDESESTEGNING I BYGGESAK. ARBEIDSTEGNINGER MÅ LEVERES SEPARAT.

DATE/SIGN	NOTE!	ACCORDING TO INTERNATIONAL LAWS, THIS DRAWING IS THE PROPERTY OF ARKOCONSULT AS. THE DRAWING CAN NOT BE USED, MADE PUBLIC OR HANDED OVER TO A THIRD PART WITHOUT OUR WRITTEN CONSENT. ANY INFRINGEMENT WILL LEAD TO LEGAL PROCEEDINGS.	
	<ul style="list-style-type: none"> * PART OF DRAWING MAY NOT BE SHOWN IN SCALE * DO NOT TAKE MEASURES ON DRAWING * ONLY RELAY ON GIVE DIMENSIONS 		
REV. DESCRIPTION	SAMUELSEN, NY ENEBOLIG 194/51, LINDÅS KOMMUNE	REVISION/DATE:	
	MURPROFILER	PROJECT NO.: 2014172	
	 ARKOCONSULT AS, Postboks 103, 5291 Valest.f. Tel.: 56390003 - Fax.: 56191130 - Mob.: 93241511 Mail: post@arkoconsult.no - Org.nr.: 997089782 MVA	DRAWING NO.: 47314172A12	
	SCALE: 1:100	FORMAT: A3	
	DRAWN: PKT	DATE: 16.09.14	
	CHECKED:	DATE:	