

General Notes

- Tegning viser uten rekkverk


01	Information	09.01.15
No.	Revision/Issue	Date

Firm Name and Address

Project Name and Address

Fasade mot øst  
Kringlebakken 10

Project	Martin Alling	Sheet	01
Date	09.01.2015		
Scale	1:100		

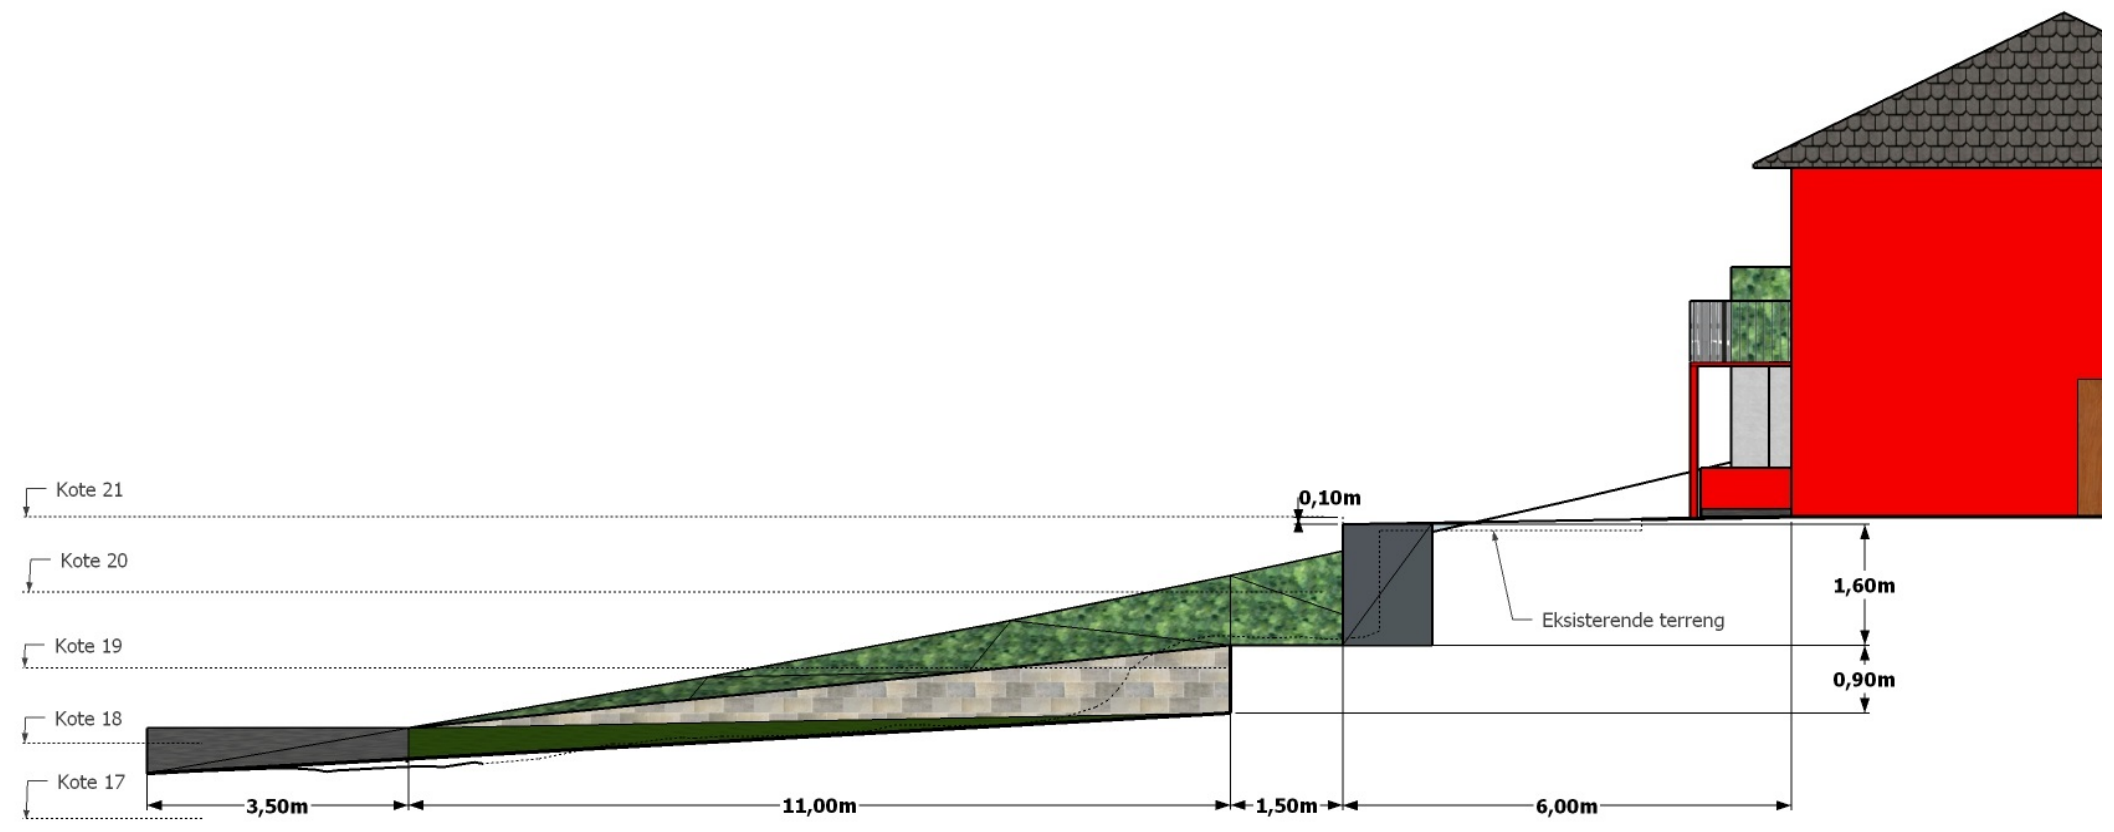

General Notes

- Tegning viser uten rekkverk

01	Information	09.01.15
No.	Revision/Issue	Date

Firm Name and Address

Project Name and Address

Rampe, Snitt A-A  
Kringebakken 10

Project	Martin Alling	Sheet	01
Date	09.01.2015		
Scale	1:100		