


TERRENG H.	92.96	92.79	92.65	92.77	93.13	93.66	94.92	96.55	97.56	100.22	101.73	103.30	104.51	105.49	105.91	106.27	106.62	106.77	106.87	108.00	109.13		
------------	-------	-------	-------	-------	-------	-------	-------	-------	-------	--------	--------	--------	--------	--------	--------	--------	--------	--------	--------	--------	--------	--	--

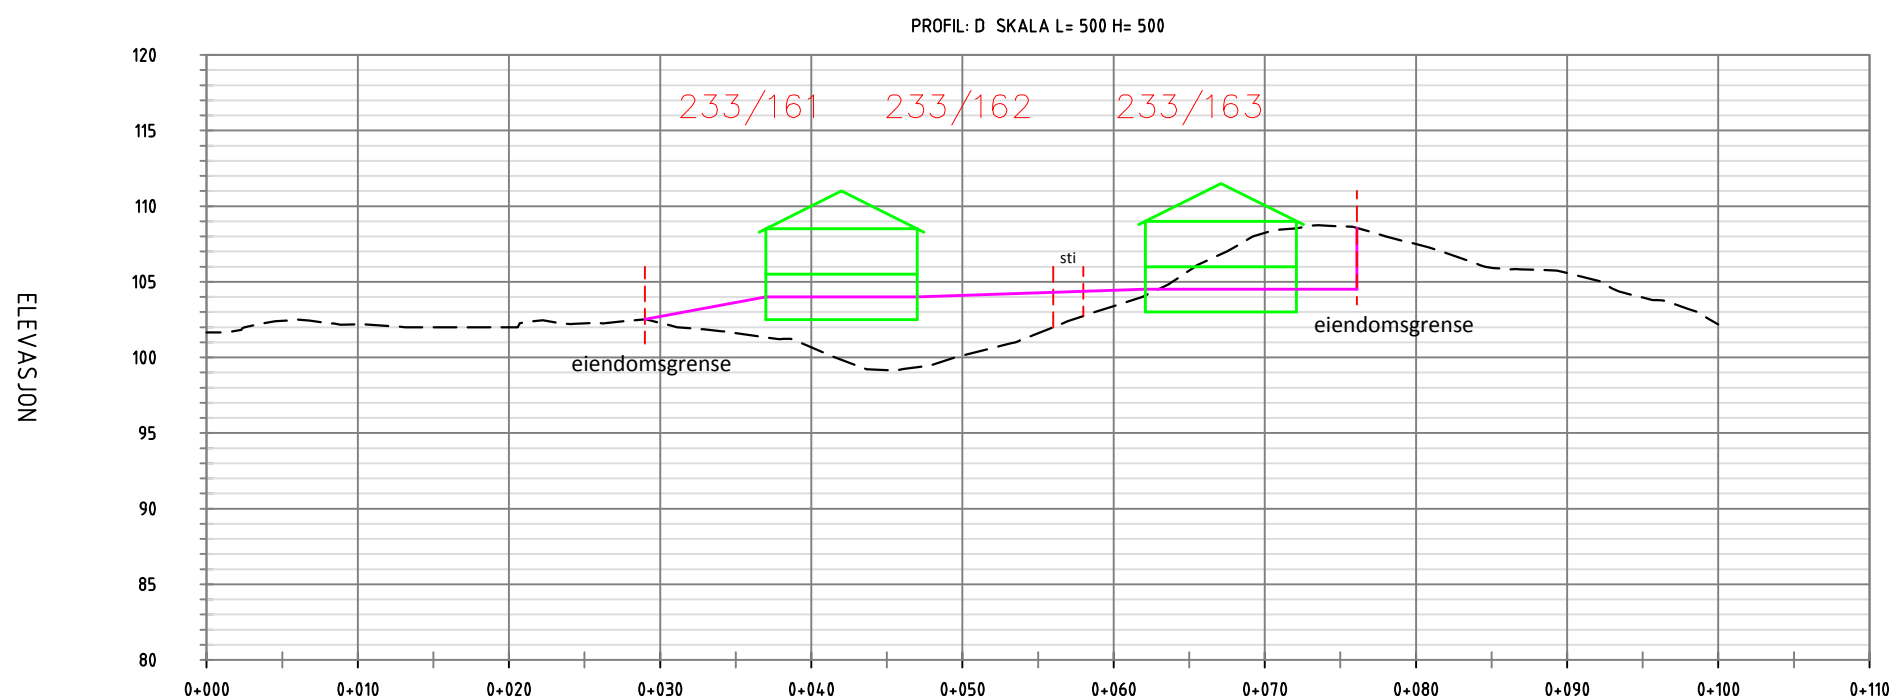

TERRENG H.	101.64	102.42	102.18	102.00	102.00	102.25	102.28	101.60	100.67	99.15	100.12	101.59	103.38	105.75	108.24	108.67	107.49	105.93	105.58	103.95	102.18		
------------	--------	--------	--------	--------	--------	--------	--------	--------	--------	-------	--------	--------	--------	--------	--------	--------	--------	--------	--------	--------	--------	--	--

Revisjon	Revisjonen gjelder	Utfarb	Kontr	Godkjent	Rev. dato
A	Husplassering, endret forestått terreng	PNO	GBA	KHJ	13-03-2015
A/STAB					
Fylling Dyrhovden		Produsert av			
Fyllingsplan		A/STAB AS			
Profil C, D		Tegningsdato		13.01.2015	
Tiltakshaver: Vestafjell AS		Målestokk		A3 1:500	
Utfarbeidet av	Kontrollert av	Godkjent av	Konsulentarkiv	Tegningsnummer /	revisjonsbokstav
PNO	GBA	GBA	100174	03	A