




DYRKOLBOTN FJELLSTOVE	20.11.2014
Fasader GEITESTØL OG DRIFTSBYGNING	MI :100
Siv. ark: MNAL Anne Lise Nos	
Øvre Baklandet 1B	
7013 Trondheim - Tlf. 911 12 757	4

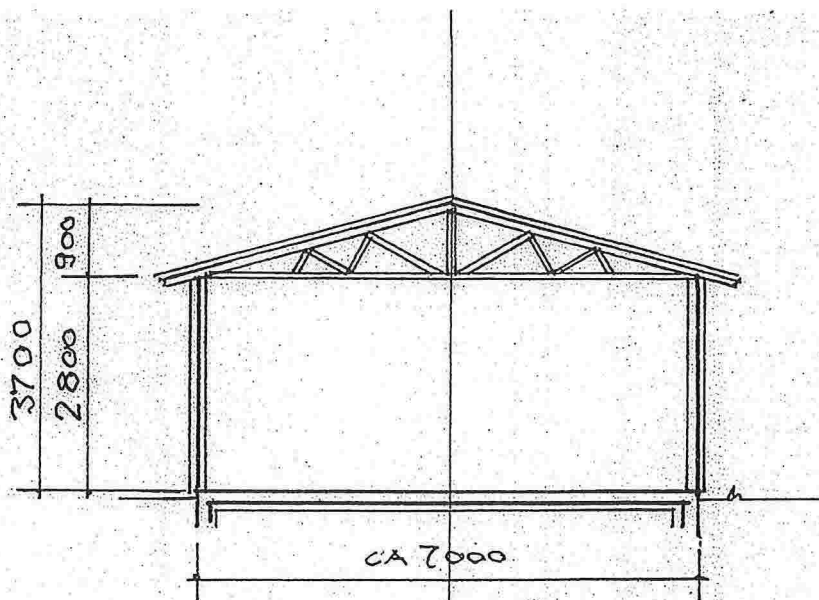

SNITT

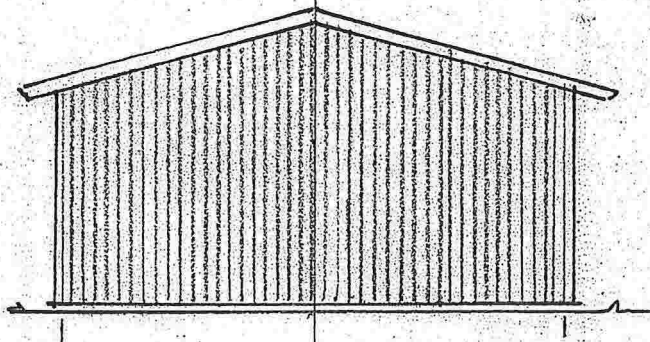


MOT SYD

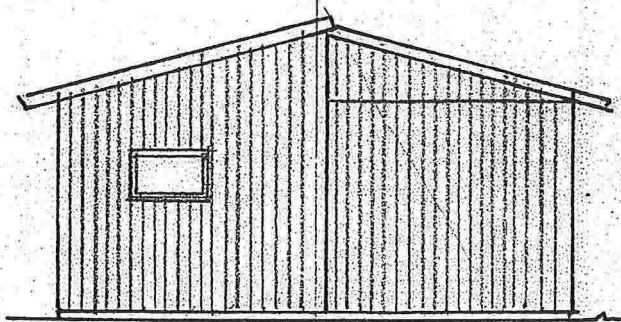


MOT NORD

DYRKOLBOTN FJELLSTOVE	20.11.2014
Snitt og fasader	M 1 : 100
Siv. ark. MNAL Anne Lise Nos Øvre Baklandet 1B 7013 Trondheim - Tlf. 911 12 757	3

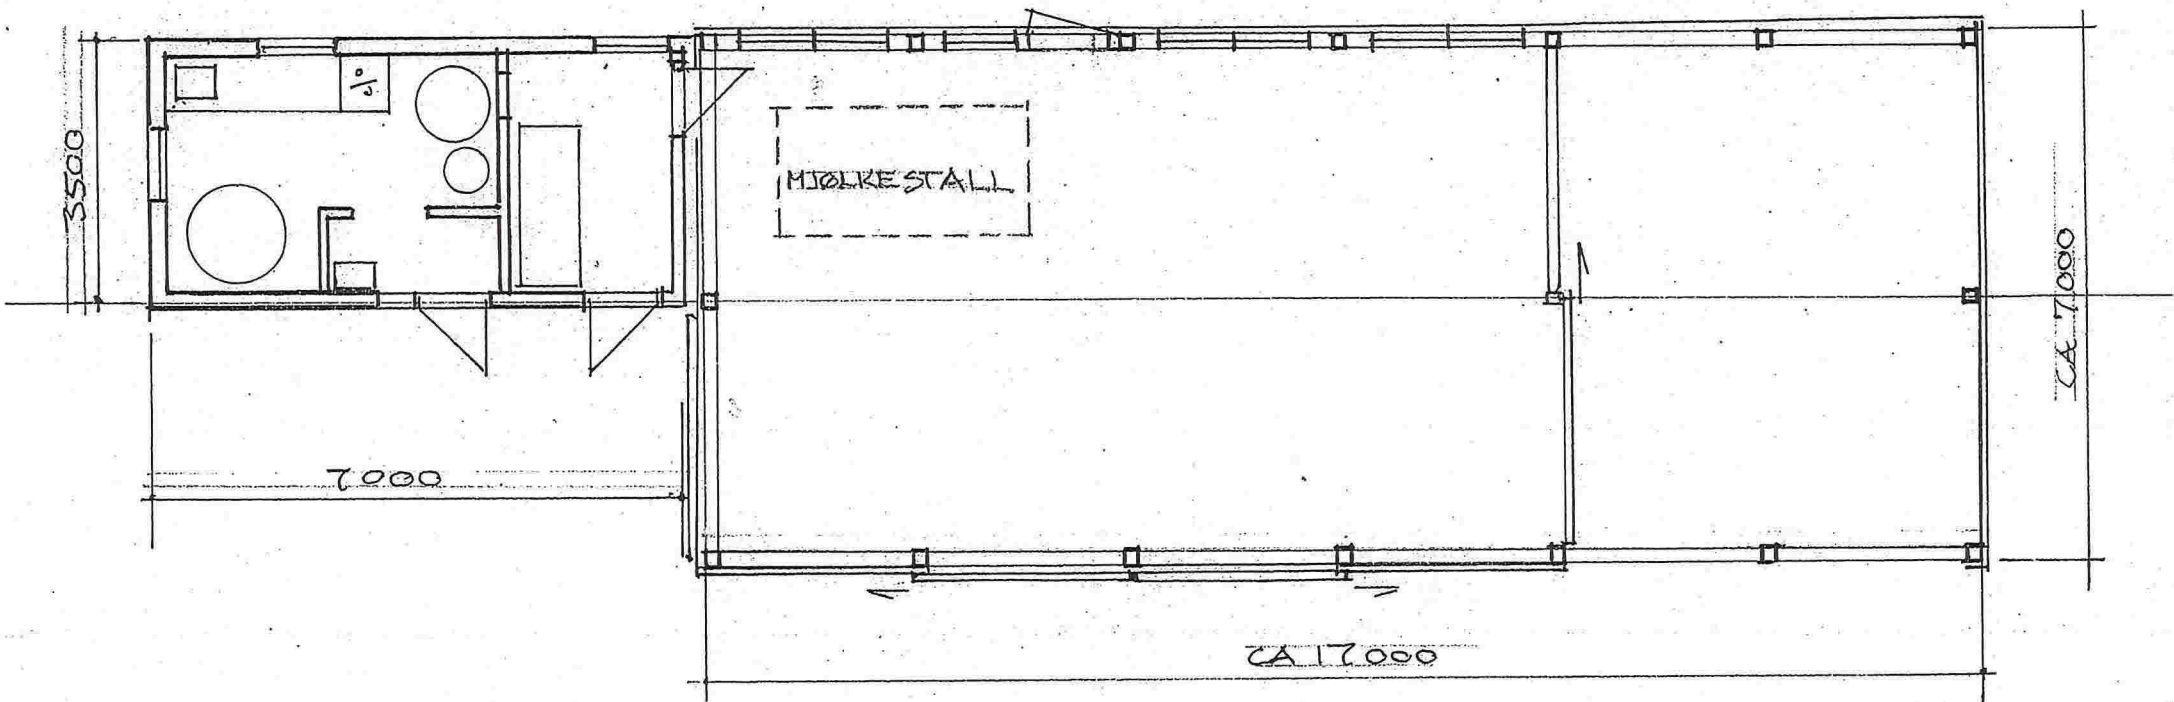

DYRKOLBOTN FJELLSTOVE	20.11.2014
Plan geitestøl og driftsbygning	M 1 : 100
Siv. ark. MNAL Anne Lise Nos Øvre Bakklandet 1B 7013 Trondheim – Tlf. 911 12 757	2

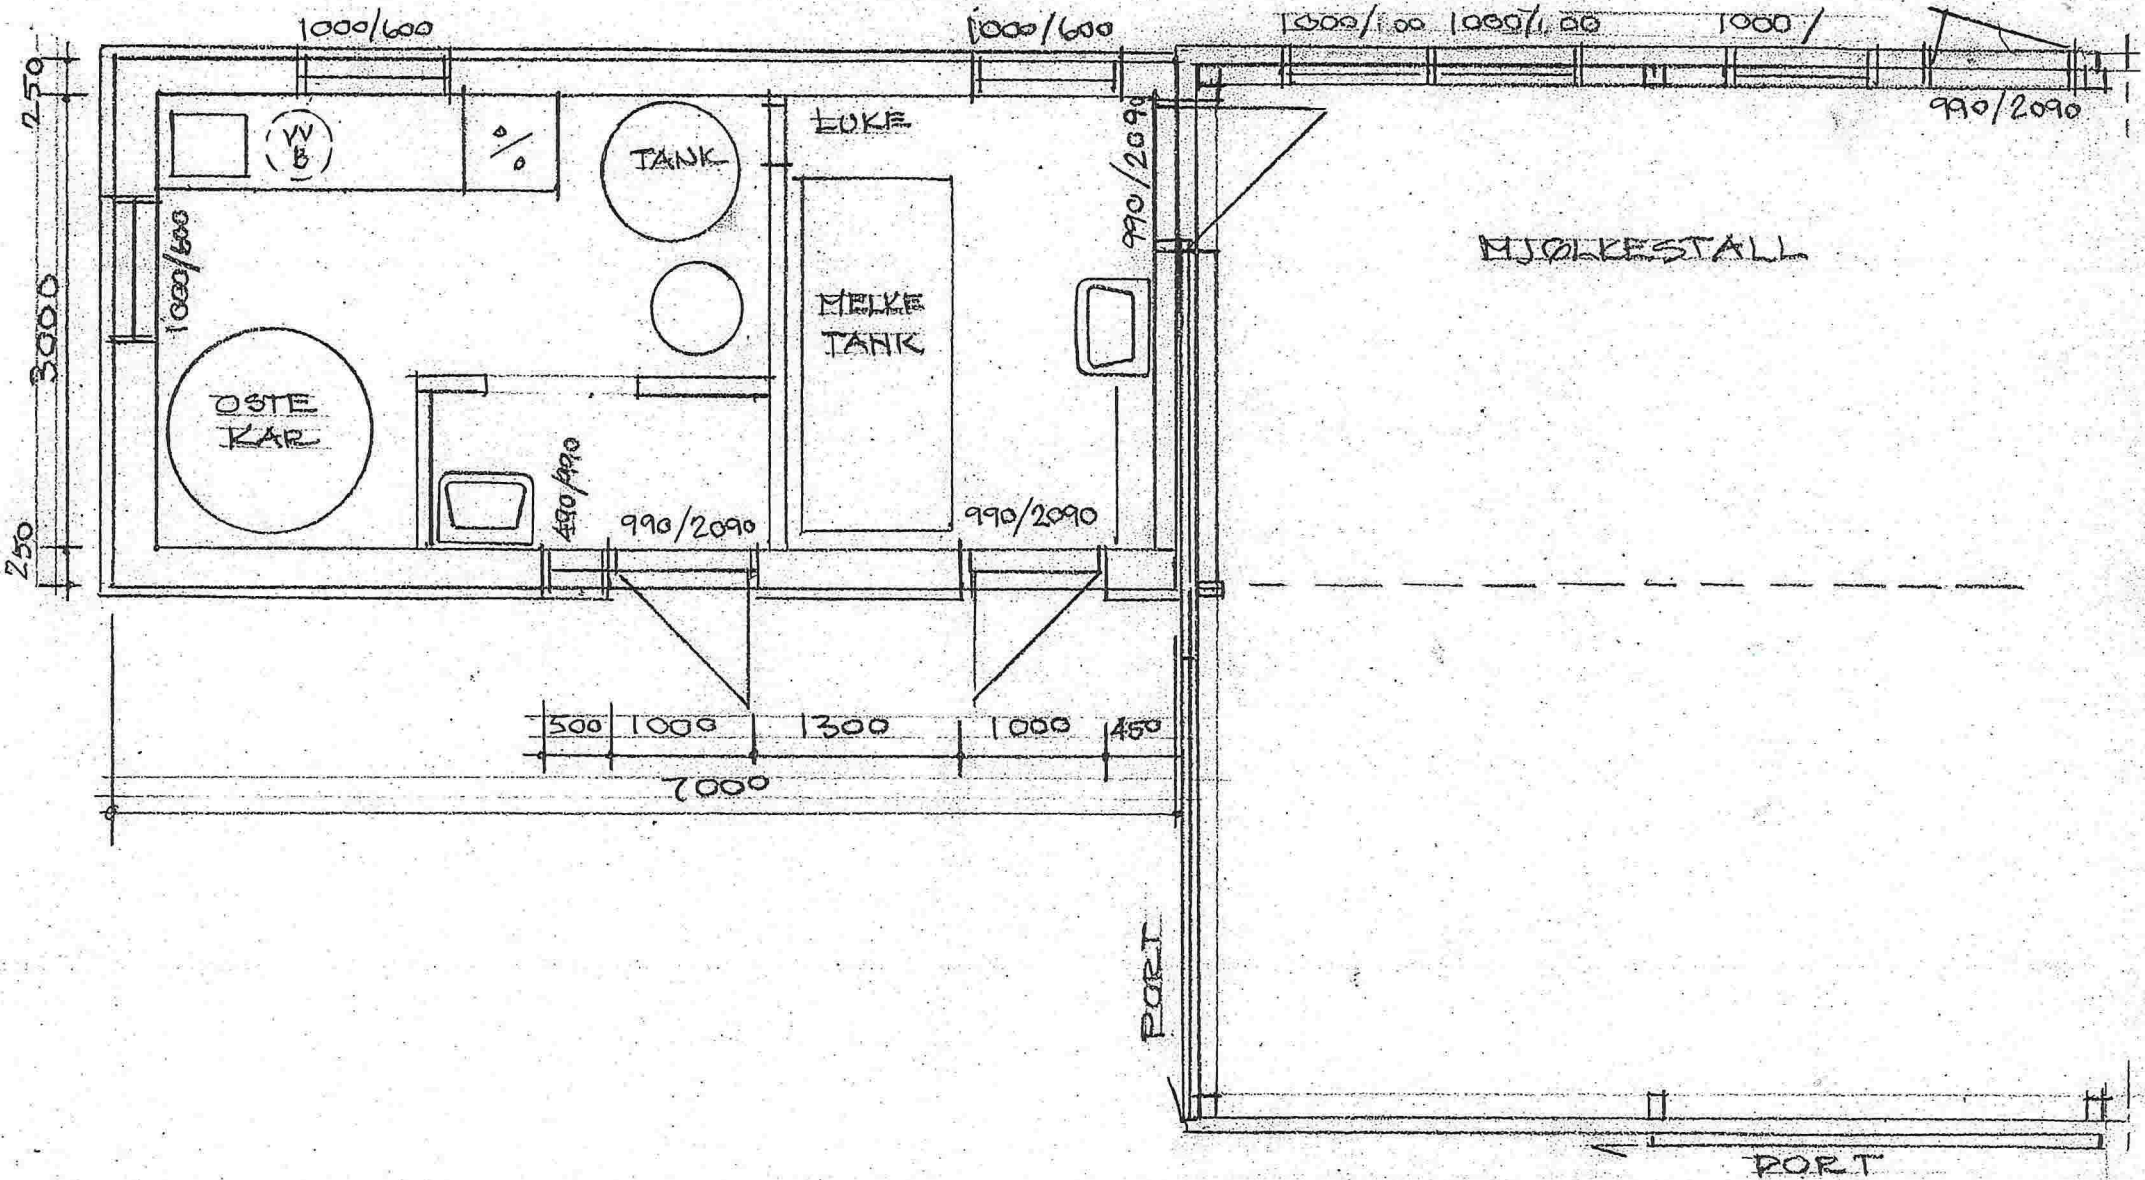

DYRKOLBOTN FJELLSTOVE	20.11.2014
Plan geitestøl/driftsbyggn. - utsnitt	M 1 : 50
Siv. ark. MNAL Anne Lise Nos	
Øvre Baklandet 1B	
7013 Trondheim - Tlf. 911 12 757	1