




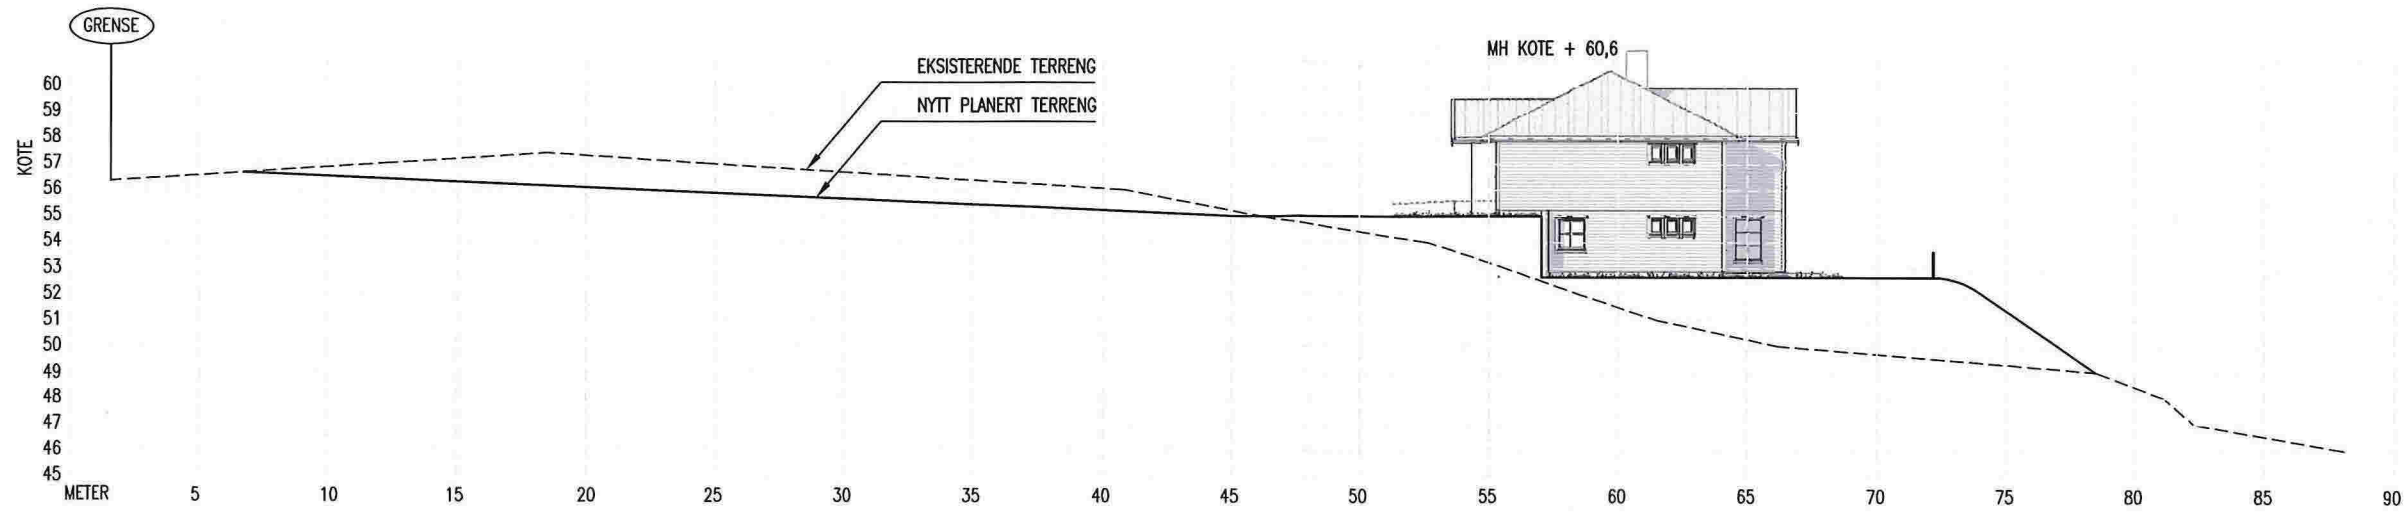
SITUASJONSPLAN

GNR. 51 BNR.2 , HUNDEVIN, LINDÅS KOMMUNE


OK GULV HOVEDPLAN: KOTE 54,8


FOR TERRENGSNITT SE TEGNING 18314061A02

DATE/SIGN	NOTE!	ACCORDING TO INTERNATIONAL LAWS, THIS DRAWING IS THE PROPERTY OF ARKOCONSULT AS. THE DRAWING CAN NOT BE USED, MADE PUBLIC OR HANDED OVER TO A THIRD PART WITHOUT OUR WRITTEN CONSENT. ANY INFRINGEMENT WILL LEAD TO LEGAL PROCEEDINGS.	
	<ul style="list-style-type: none"> <li>* PART OF DRAWING MAY NOT BE SHOWN IN SCALE</li> <li>* DO NOT TAKE MEASURES ON DRAWING</li> <li>* ONLY RELAY ON GIVE DIMENSIONS</li> </ul>		
REV. DESCRIPTION	ARNE OG MARIANNE KJEILEN	REVISION/DATE:	
	NYTT VÅNINGSHUS, 51/2, LINDÅS	PROJECT NO.: 2014061	
	SITUASJONSPLAN	DRAWING NO.:	
		18314061A01	
REV. DESCRIPTION	 ARKOCONSULT AS, Postboks 103, 5291 Valest.f. Tel.: 56390003 – Fax.: 56191130 – Mob.: 93241511 Mail: post@arkoconsult.no – Org.nr.: 997089782 MVA	SCALE: 1:500	FORMAT: A2
		DRAWN: PKT	DATE: 06.03.14
		CHECKED:	DATE:



TERRENGSNITT A-A

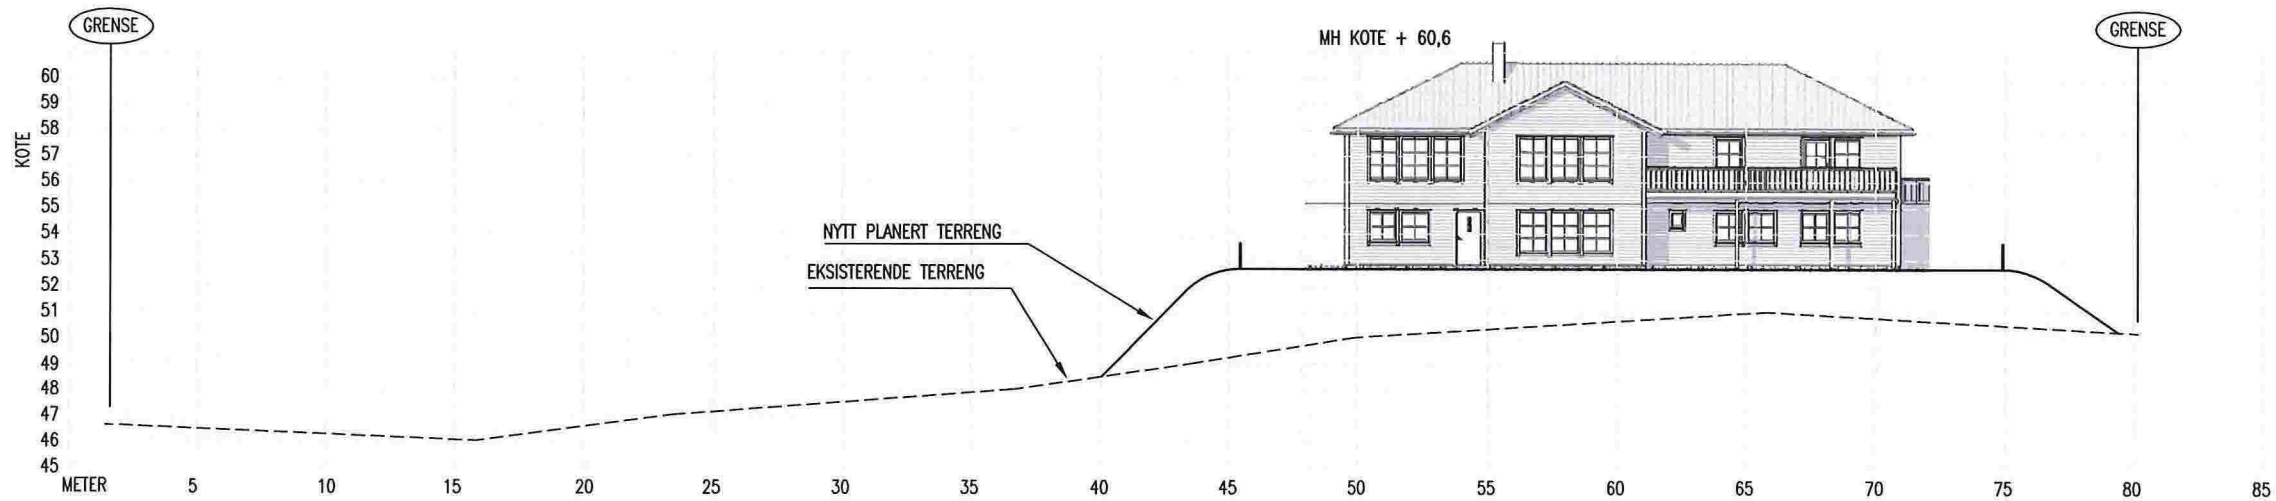

DATE/SIGN	NOTE! * PART OF DRAWING MAY NOT BE SHOWN IN SCALE * DO NOT TAKE MEASURES ON DRAWING * ONLY RELAY ON GIVE DIMENSIONS	ACCORDING TO INTERNATIONAL LAWS, THIS DRAWING IS THE PROPERTY OF ARKOCONSULT AS. THE DRAWING CAN NOT BE USED, MADE PUBLIC OR HANDED OVER TO A THIRD PART WITHOUT OUR WRITTEN CONSENT. ANY INFRINGEMENT WILL LEAD TO LEGAL PROCEEDINGS.	
	ARNE OG MARIANNE KJEILEN NYTT VÅNINGSHUS, 51/2, LINDÅS	REVISION/DATE: PROJECT NO.: 2014061	
REV/ DESCRIPTION	TERRENGPROFILER	DRAWING NO.: 18314061A02	
	 ARKOCONSULT AS, Postboks 103, 5291 Vølestr.f. Tel.: 56390003 - Fax.: 56191130 - Mob.: 93241511 Mail: post@arkoconsult.no - Org.nr.: 997089782 MVA	SCALE: 1:200	FORMAT: A2
		DRAWN: PKT	DATE: 06.03.14